



rchitrave
GROUP PC
137 Rock Street • Suite 107
Red Bank, New Jersey 07068
Phone (732) 212-0007 Fax (732) 212-6899
www.rchitrave.com
VA: VA00000700, VA, NJ: NJ00000606
VA: VA00000700, VA, NJ: NJ00000606
VA: VA00000700, VA, NJ: NJ00000606

DE 05-000774 SC 0570
NC 12280 SCF 100815
05265

Architectural Group PC
Professional Seal
Professional Seal
Professional Seal
Professional Seal

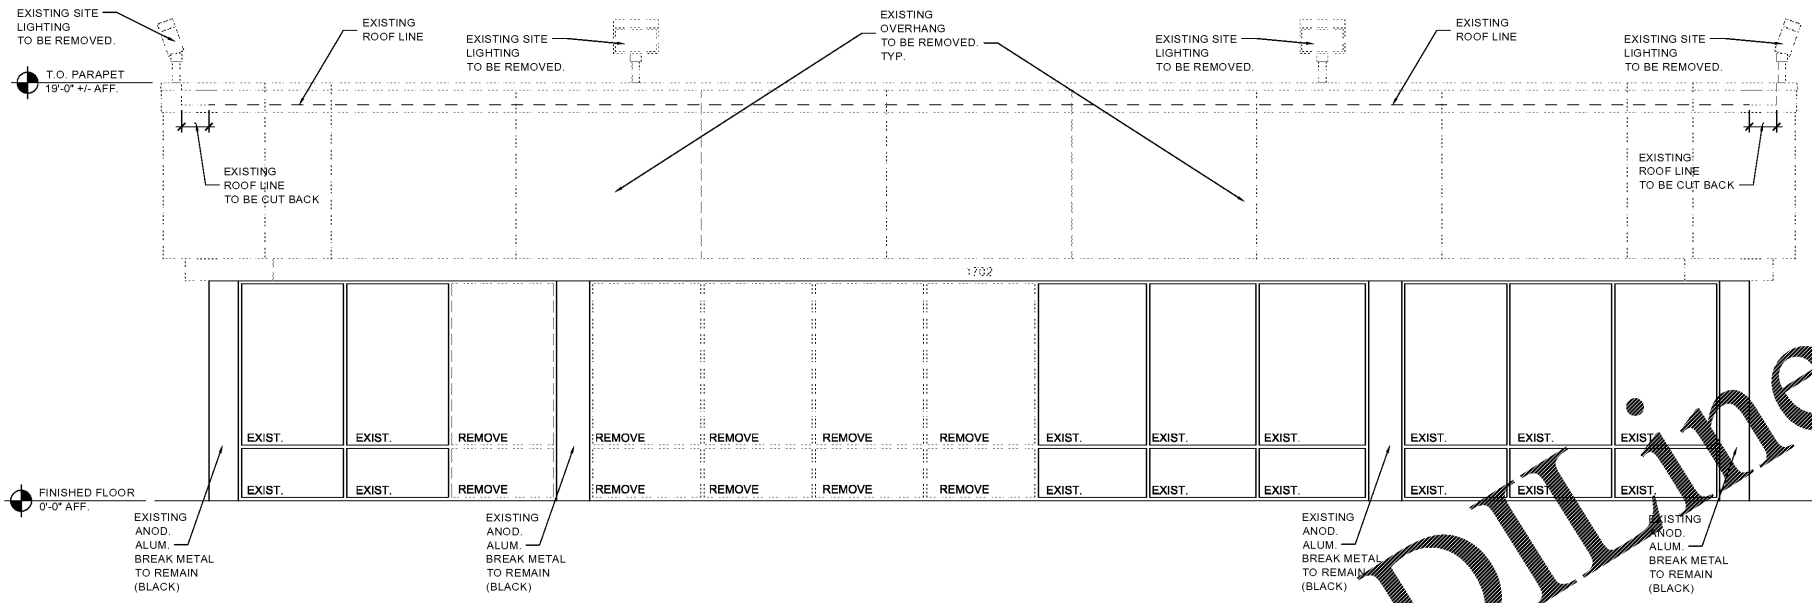

1 DEMOLITION FRONT ELEVATION
D2 1/4"=1'-0"

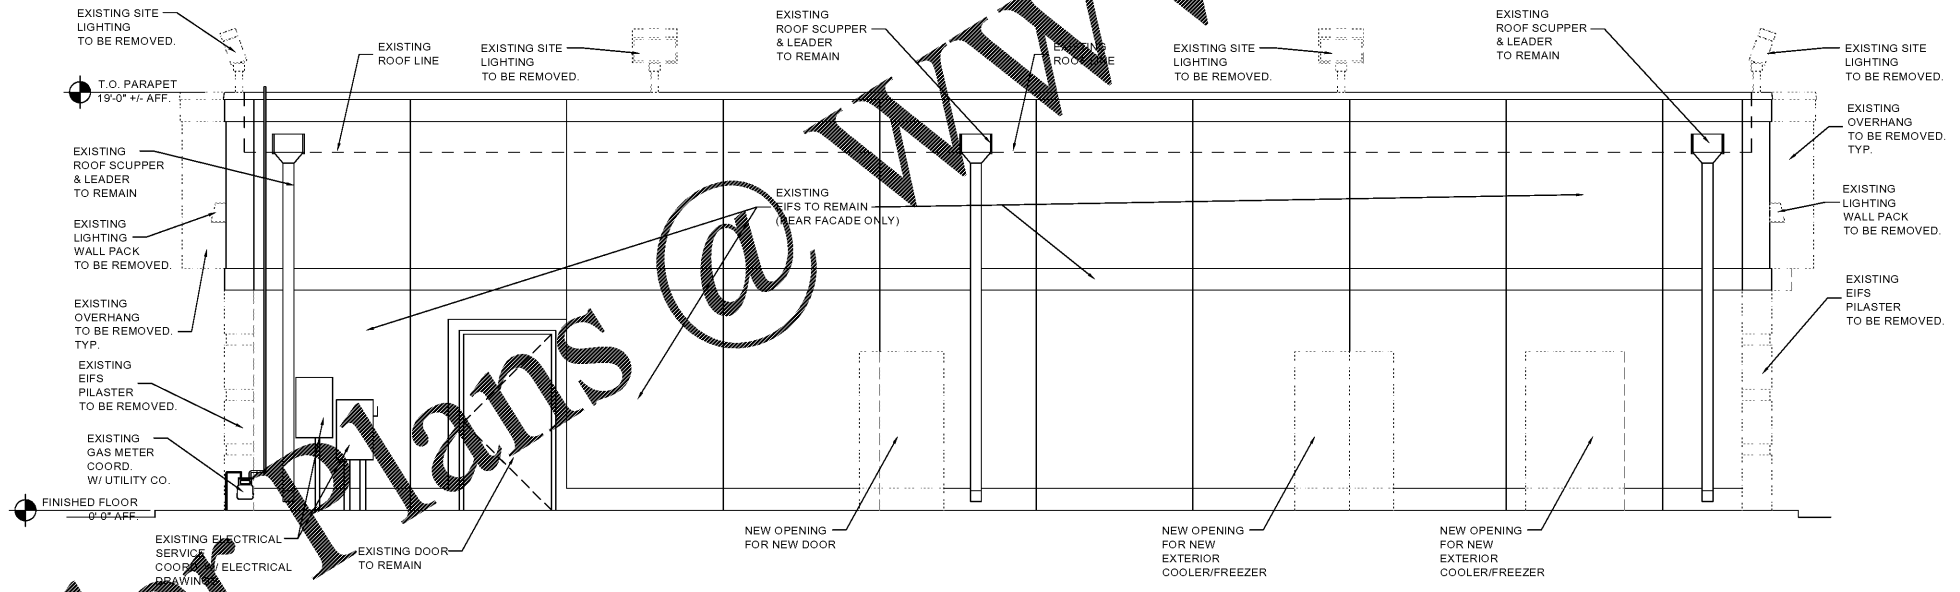

2 DEMOLITION REAR ELEVATION
D2 1/4"=1'-0"

Order Plans @ WWW.LDILLINE.COM

POPEYES
1702 RALEIGH ROAD PKY NW
WILSON, NORTH CAROLINA
LOUISIANA KITCHEN PLK DESIGN STANDARDS
83 SEATS / DUAL-LINE PRODUCTION/PLK171-DL

