

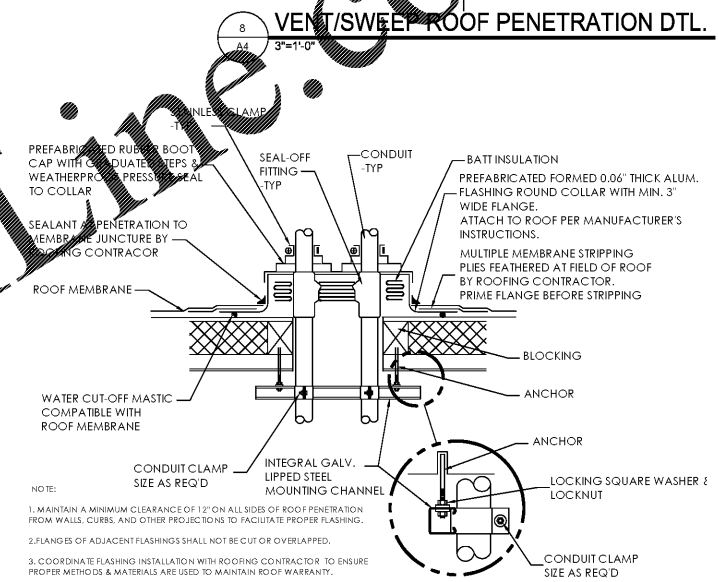



NEW ROOFING NOTE:
 ROOFING SYSTEM SHALL BE WHITE SINGLE PLY ROOF MEMBRANE AS MANUFACTURED BY:
 1) DUROLAST

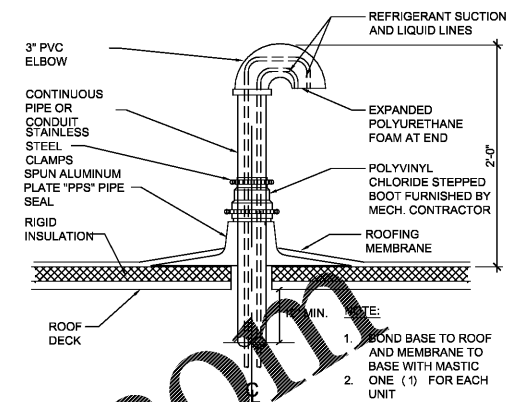

9 CONDUIT ROOF PENETRATION
 A4 NTS

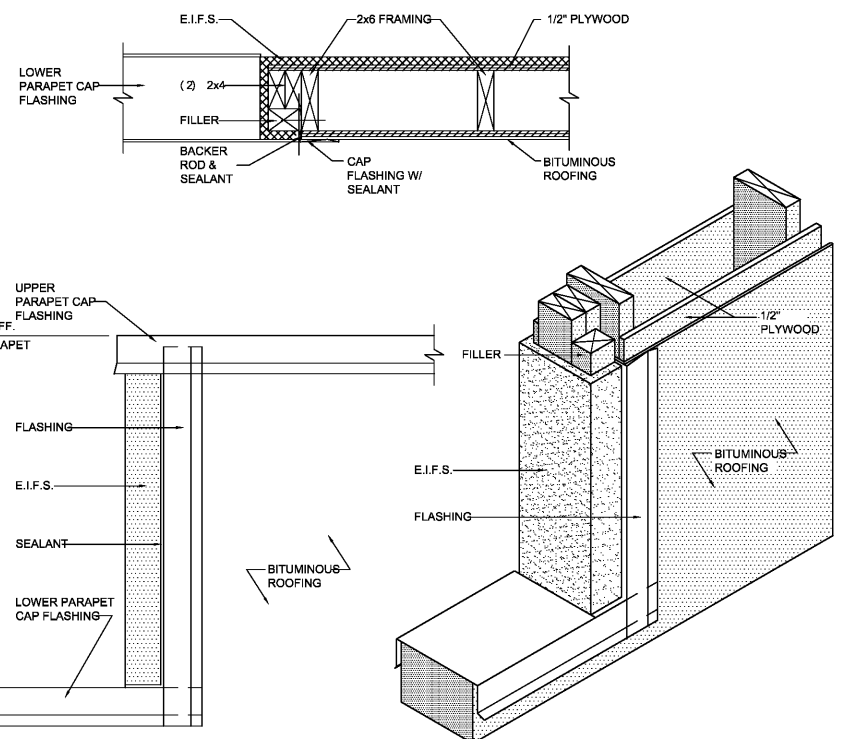

2 TYPICAL FRAMING DETAIL AT END OF PARAPET
 A4 1-1/2\"/>

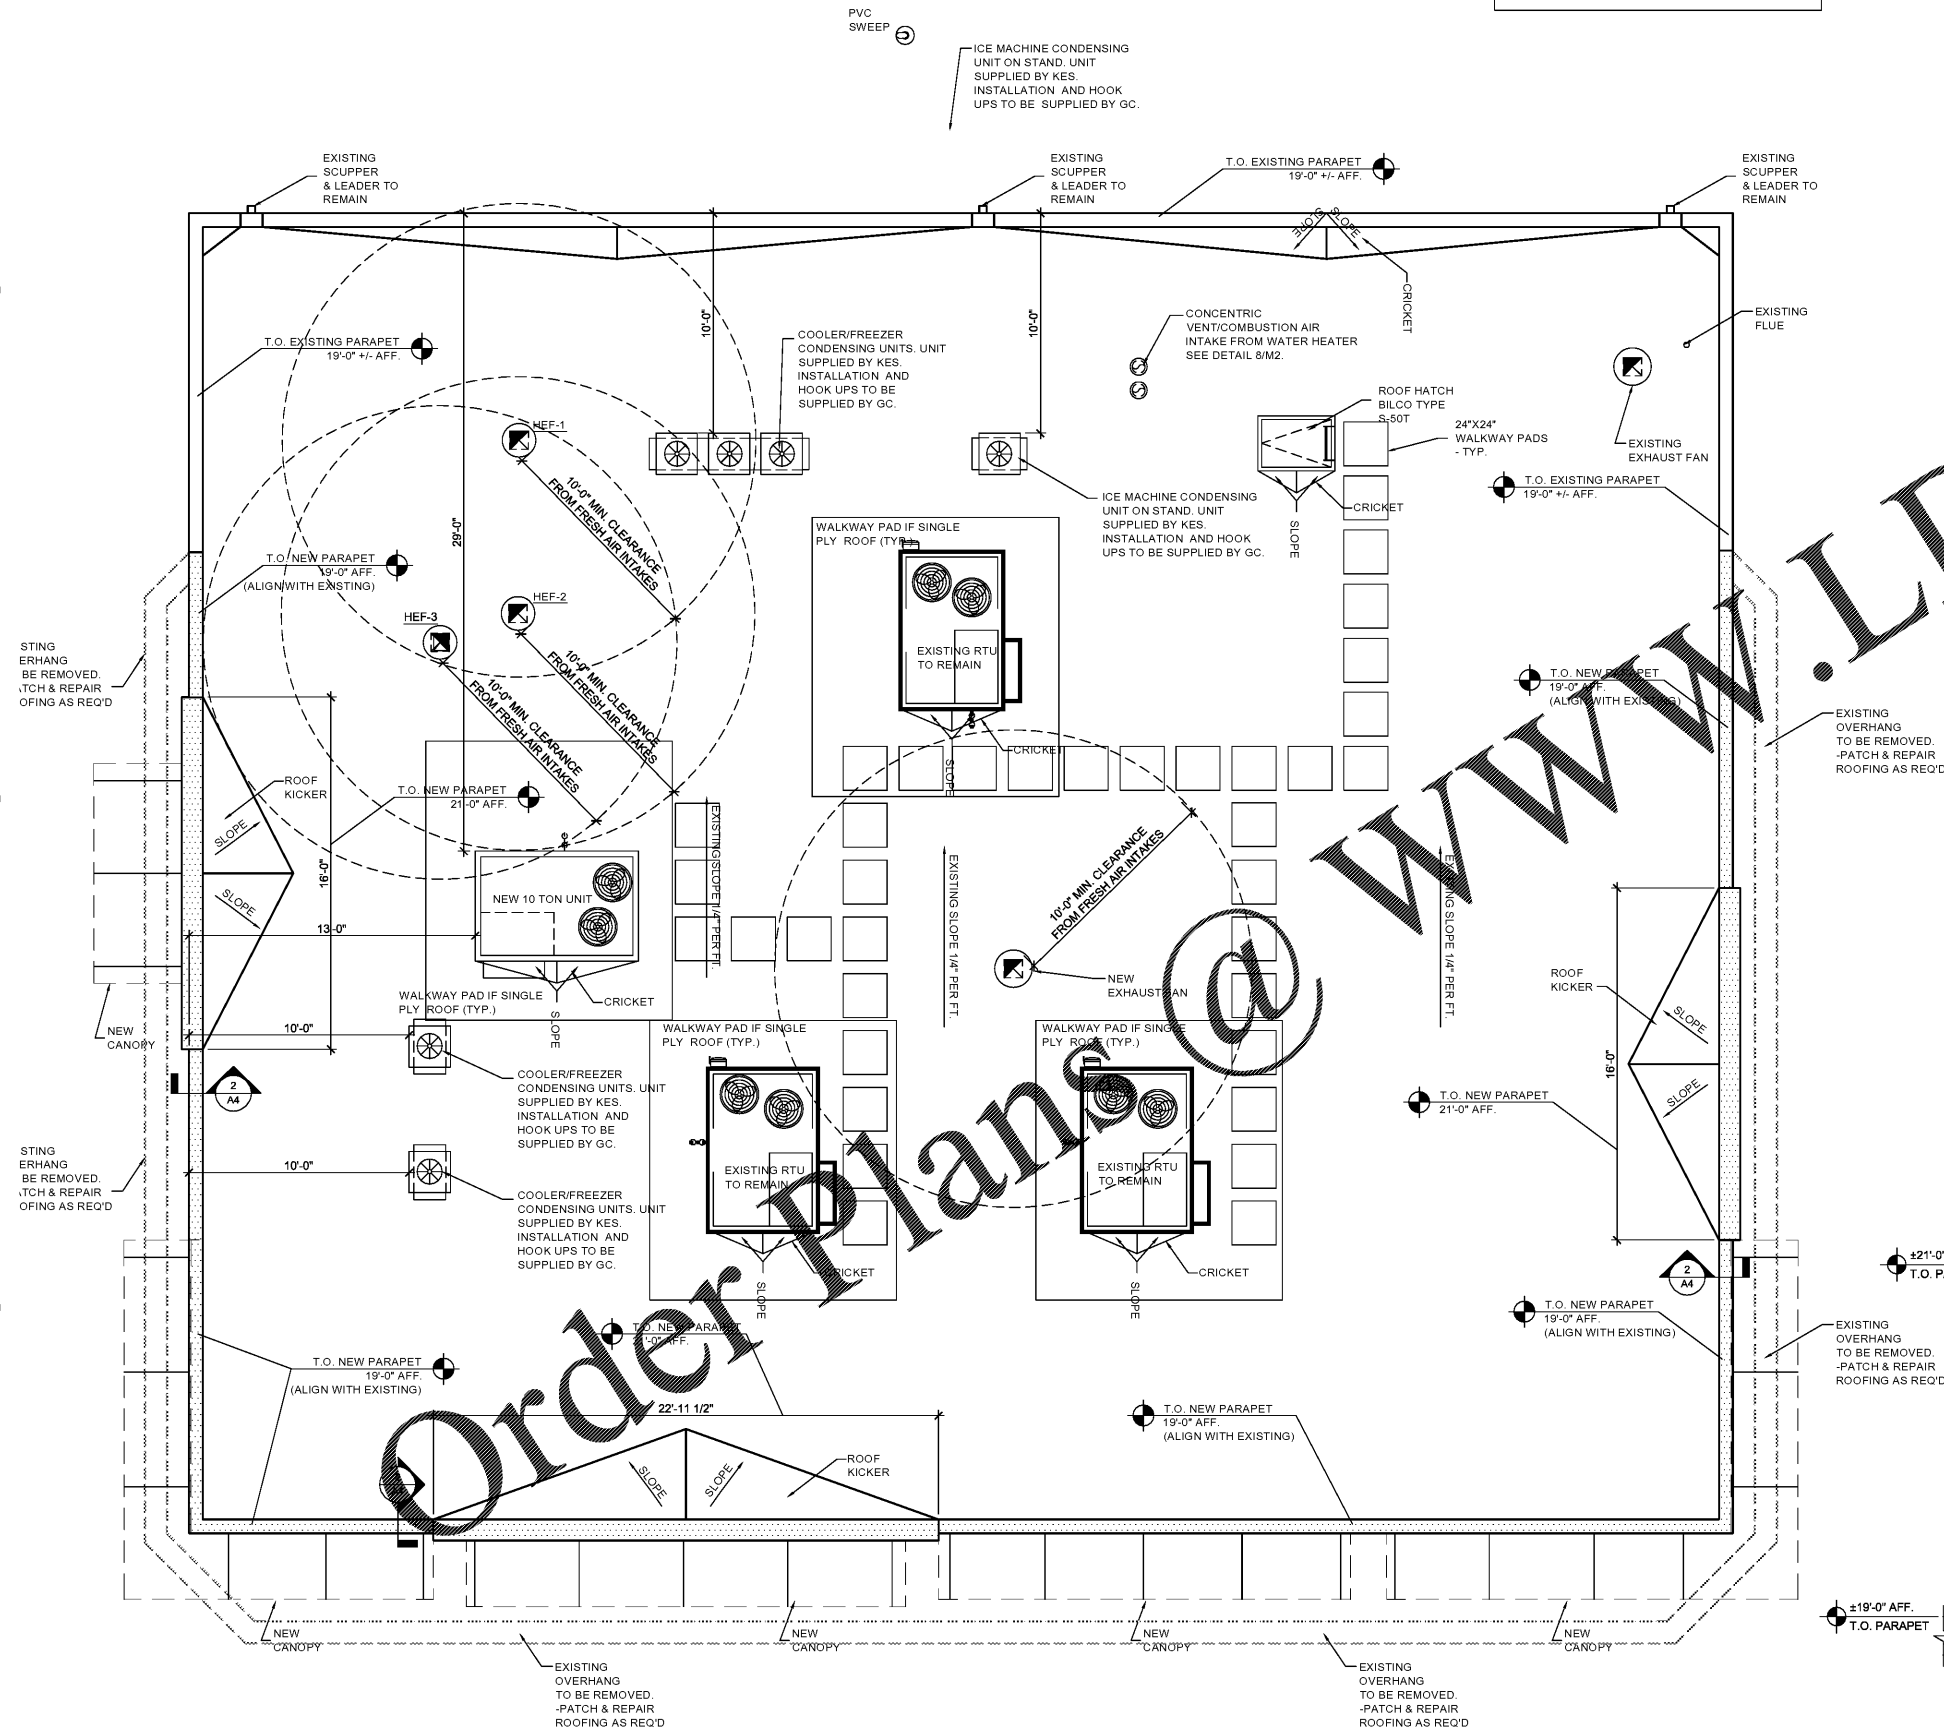

1 ROOF PLAN
 A4 1/4\"/>



THESE DRAWINGS ARE THE PROPERTY OF ARCHITECTURE GROUP PC AND SHALL NOT BE USED OR REPRODUCED WITHOUT THE EXPRESS WRITTEN PERMISSION FROM THE OWNER.

rchitrave
 GROUP PC
 1575 Park Avenue • Suite 107
 Red Bank, New Jersey 07070
 Phone (732) 212-0007 Fax (732) 212-6039



POPEYES
 1702 RALEIGH ROAD PKY NW
 WILSON, NORTH CAROLINA
 LOUISIANA KITCHEN PLK DESIGN STANDARDS
 83 SEATS / DUAL-LINE PRODUCTION PLK1771-DL

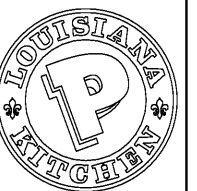

POPEYES

REVISIONS:

A4
 ROOF PLAN & DETAILS
 DATE: 5/18/20
 PROJECT NO: G20-05
 CHECKED: JS