


rchitrave
GROUP PC
157 Park Street • Suite 107
Red Bank, New Jersey 07970
Phone (732) 212-0007 Fax (732) 212-6899
10000 W. 13th Avenue, Suite 100, Lakewood, CO 80401
10000 W. 13th Avenue, Suite 100, Lakewood, CO 80401
10000 W. 13th Avenue, Suite 100, Lakewood, CO 80401

DE 95-000774 SC 1870
NC 12280 SCF 100815
VA 015922 VA 015922
VA 015922 VA 015922

POPEYES
1702 RALEIGH ROAD PKY NW
WILSON, NORTH CAROLINA
LOUISIANA KITCHEN P.L.K. DESIGN STANDARDS
83 SEATS / DUAL-LINE PRODUCTION/ PLK17171-DL

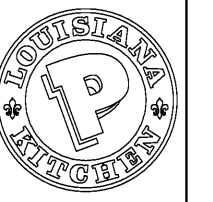


POPEYES

REVISIONS:

A10
WALL FINISH PLAN &
SIGNAGE PLAN

DATE: 5/18/20
PROJECT NO: G20-05
CHECKED: JS

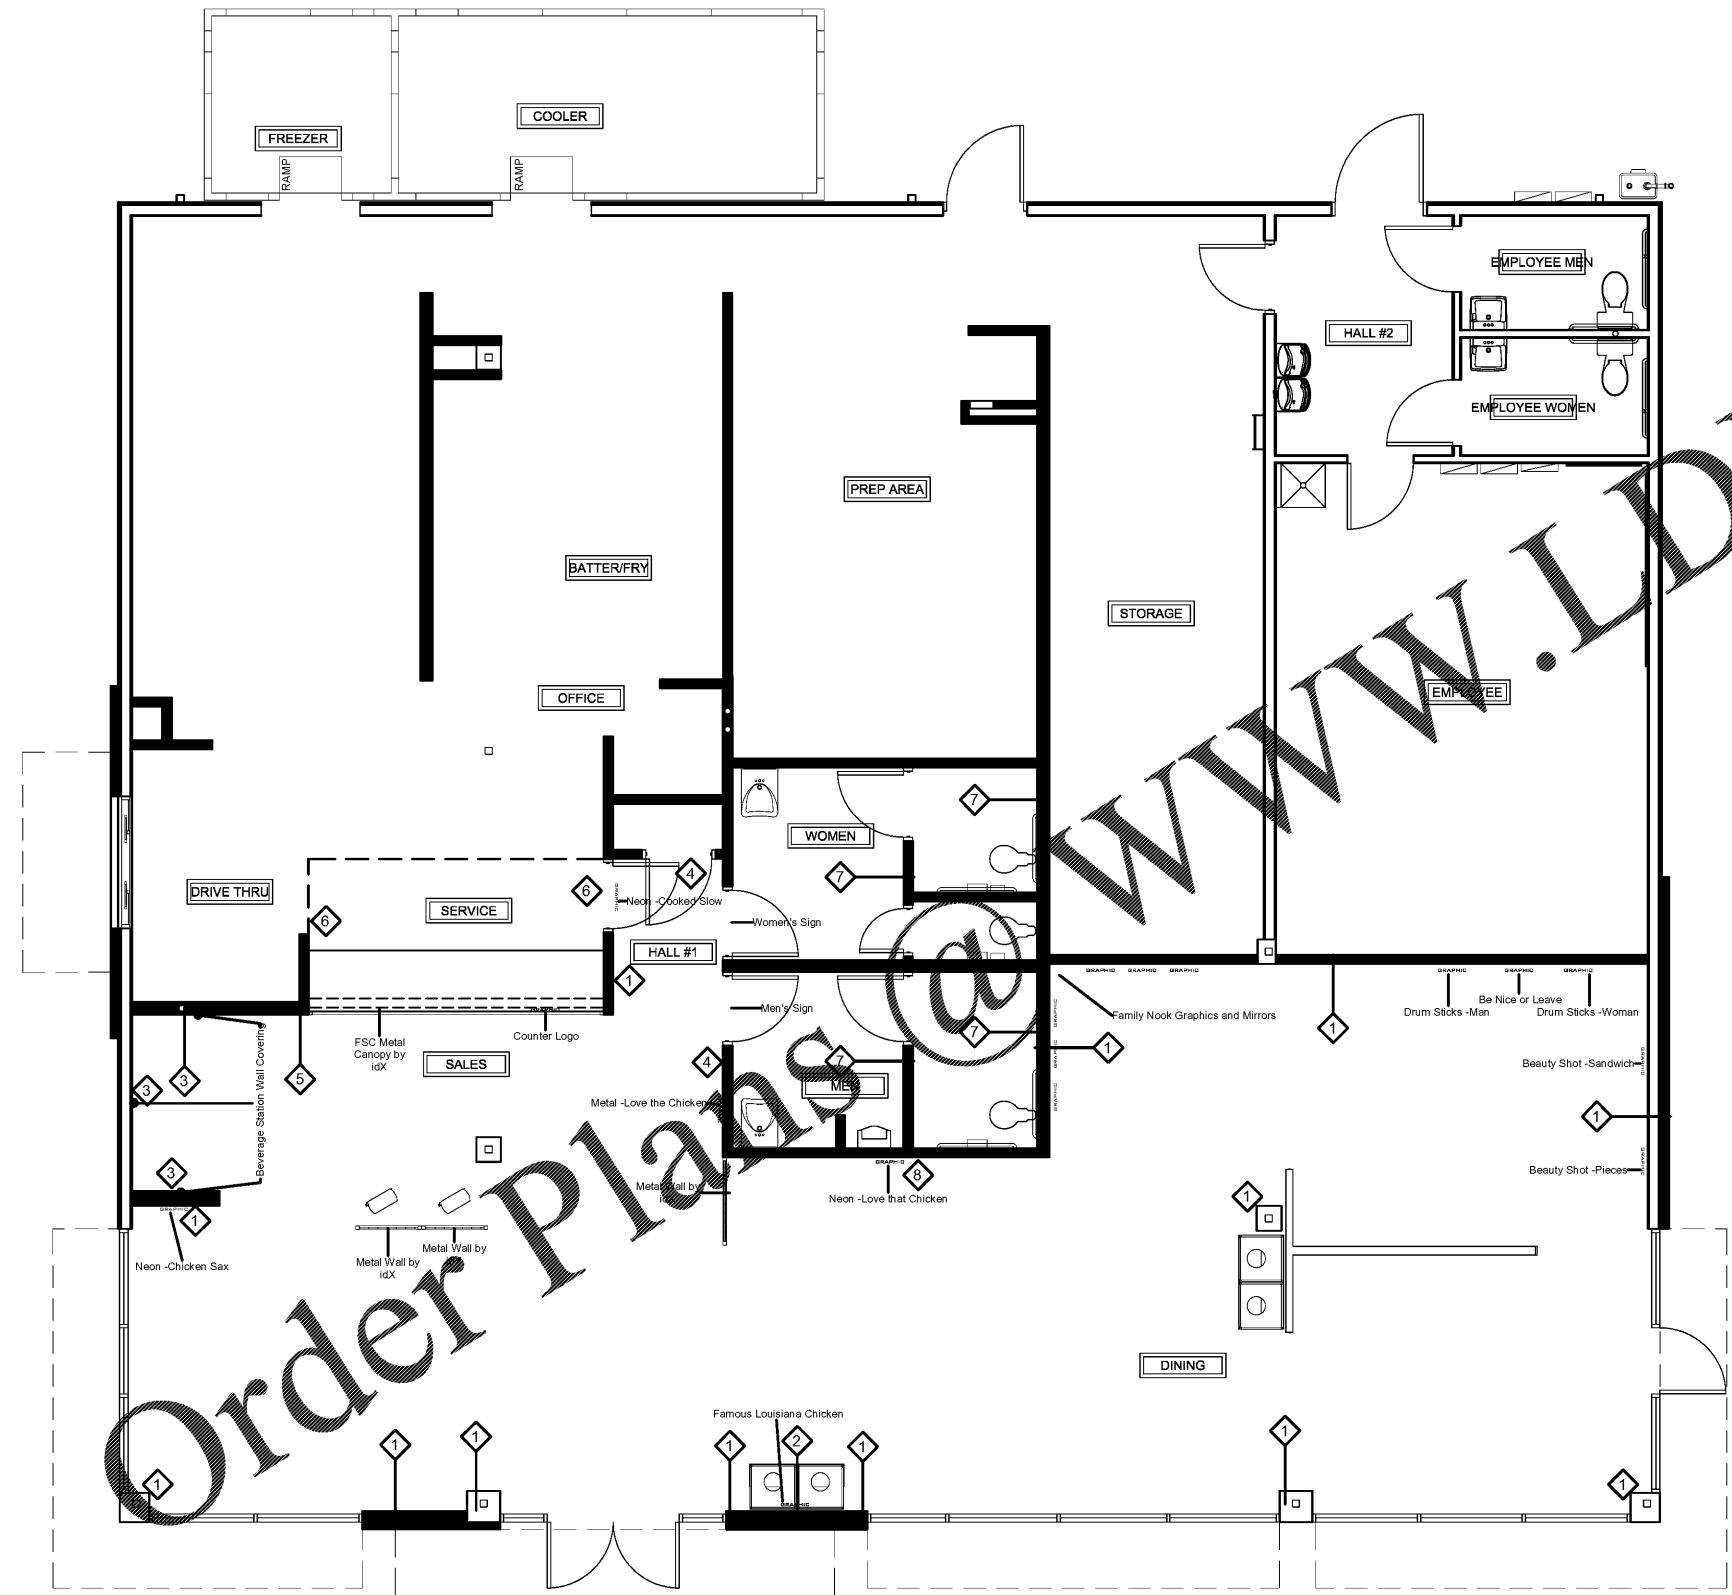

WWW.LDILine.com

Order Plans @

Graphic Schedule

Family	Count
Graphic - Be Nice or Leave	1
Graphic - Beauty Shot - Pieces	1
Graphic - Beauty Shot - Sandwich	1
Graphic - Drum Sticks - Man	1
Graphic - Drum Sticks - Woman	1
Graphic - Family Nook	1
Graphic - Famous Chicken	1
Graphic - FSC Logo	1

Graphic Schedule

Family	Count
Graphic - Metal - Love that Chicken	1
Graphic - Neon - Chicken Sax	1
Graphic - Neon - Cooked Slow Served Fast	1
Graphic - Neon - Love that Chicken	1
Graphic - Restroom - Men	1
Graphic - Restroom - Women	1

- SEE DRAWING A7 FOR SPECIFICATIONS
- 1 BR-1 with PT-1, TL-1 Base
 - 2 BR-1 with PT-3, TL-1 Base
 - 3 Graphic Mural @ Beverage Walls
 - 4 F-1 with PT-1 Horizontal Beadboard, TL-1 Base
 - 5 F-1 with PT-1 Vertical Beadboard, TL-1 Base
 - 6 TL-4 @ Menu Board & FSC Walls
 - 7 TL-3, TL-1 Base @ Restroom Walls
 - 8 WD-AC, TL-1 Base @ Accent Wall