



Architrave
GROUP PC
127 Broad Street
Phone (732) 212-0007 Fax (732) 212-0059
JOSE C. SANJOSÉ, P.E. NJ A18745
PA 1445529 VA 018522 NC 1201
MD 18887 VT 52865

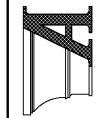


POPEYES
1702 RALEIGH ROAD PKY NW
WILSON, NORTH CAROLINA
LOUISIANA KITCHEN PLK DESIGN STANDARDS
83 SEATS / DUAL-LINE PRODUCTION/PLK1771-DL

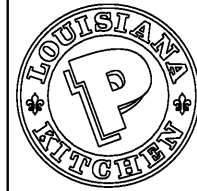

POPEYES



FRYER HOOD
DETAILS
M8
DATE: 05/18/2020
PROJECT NO: G20-05
CHECKED: JKS

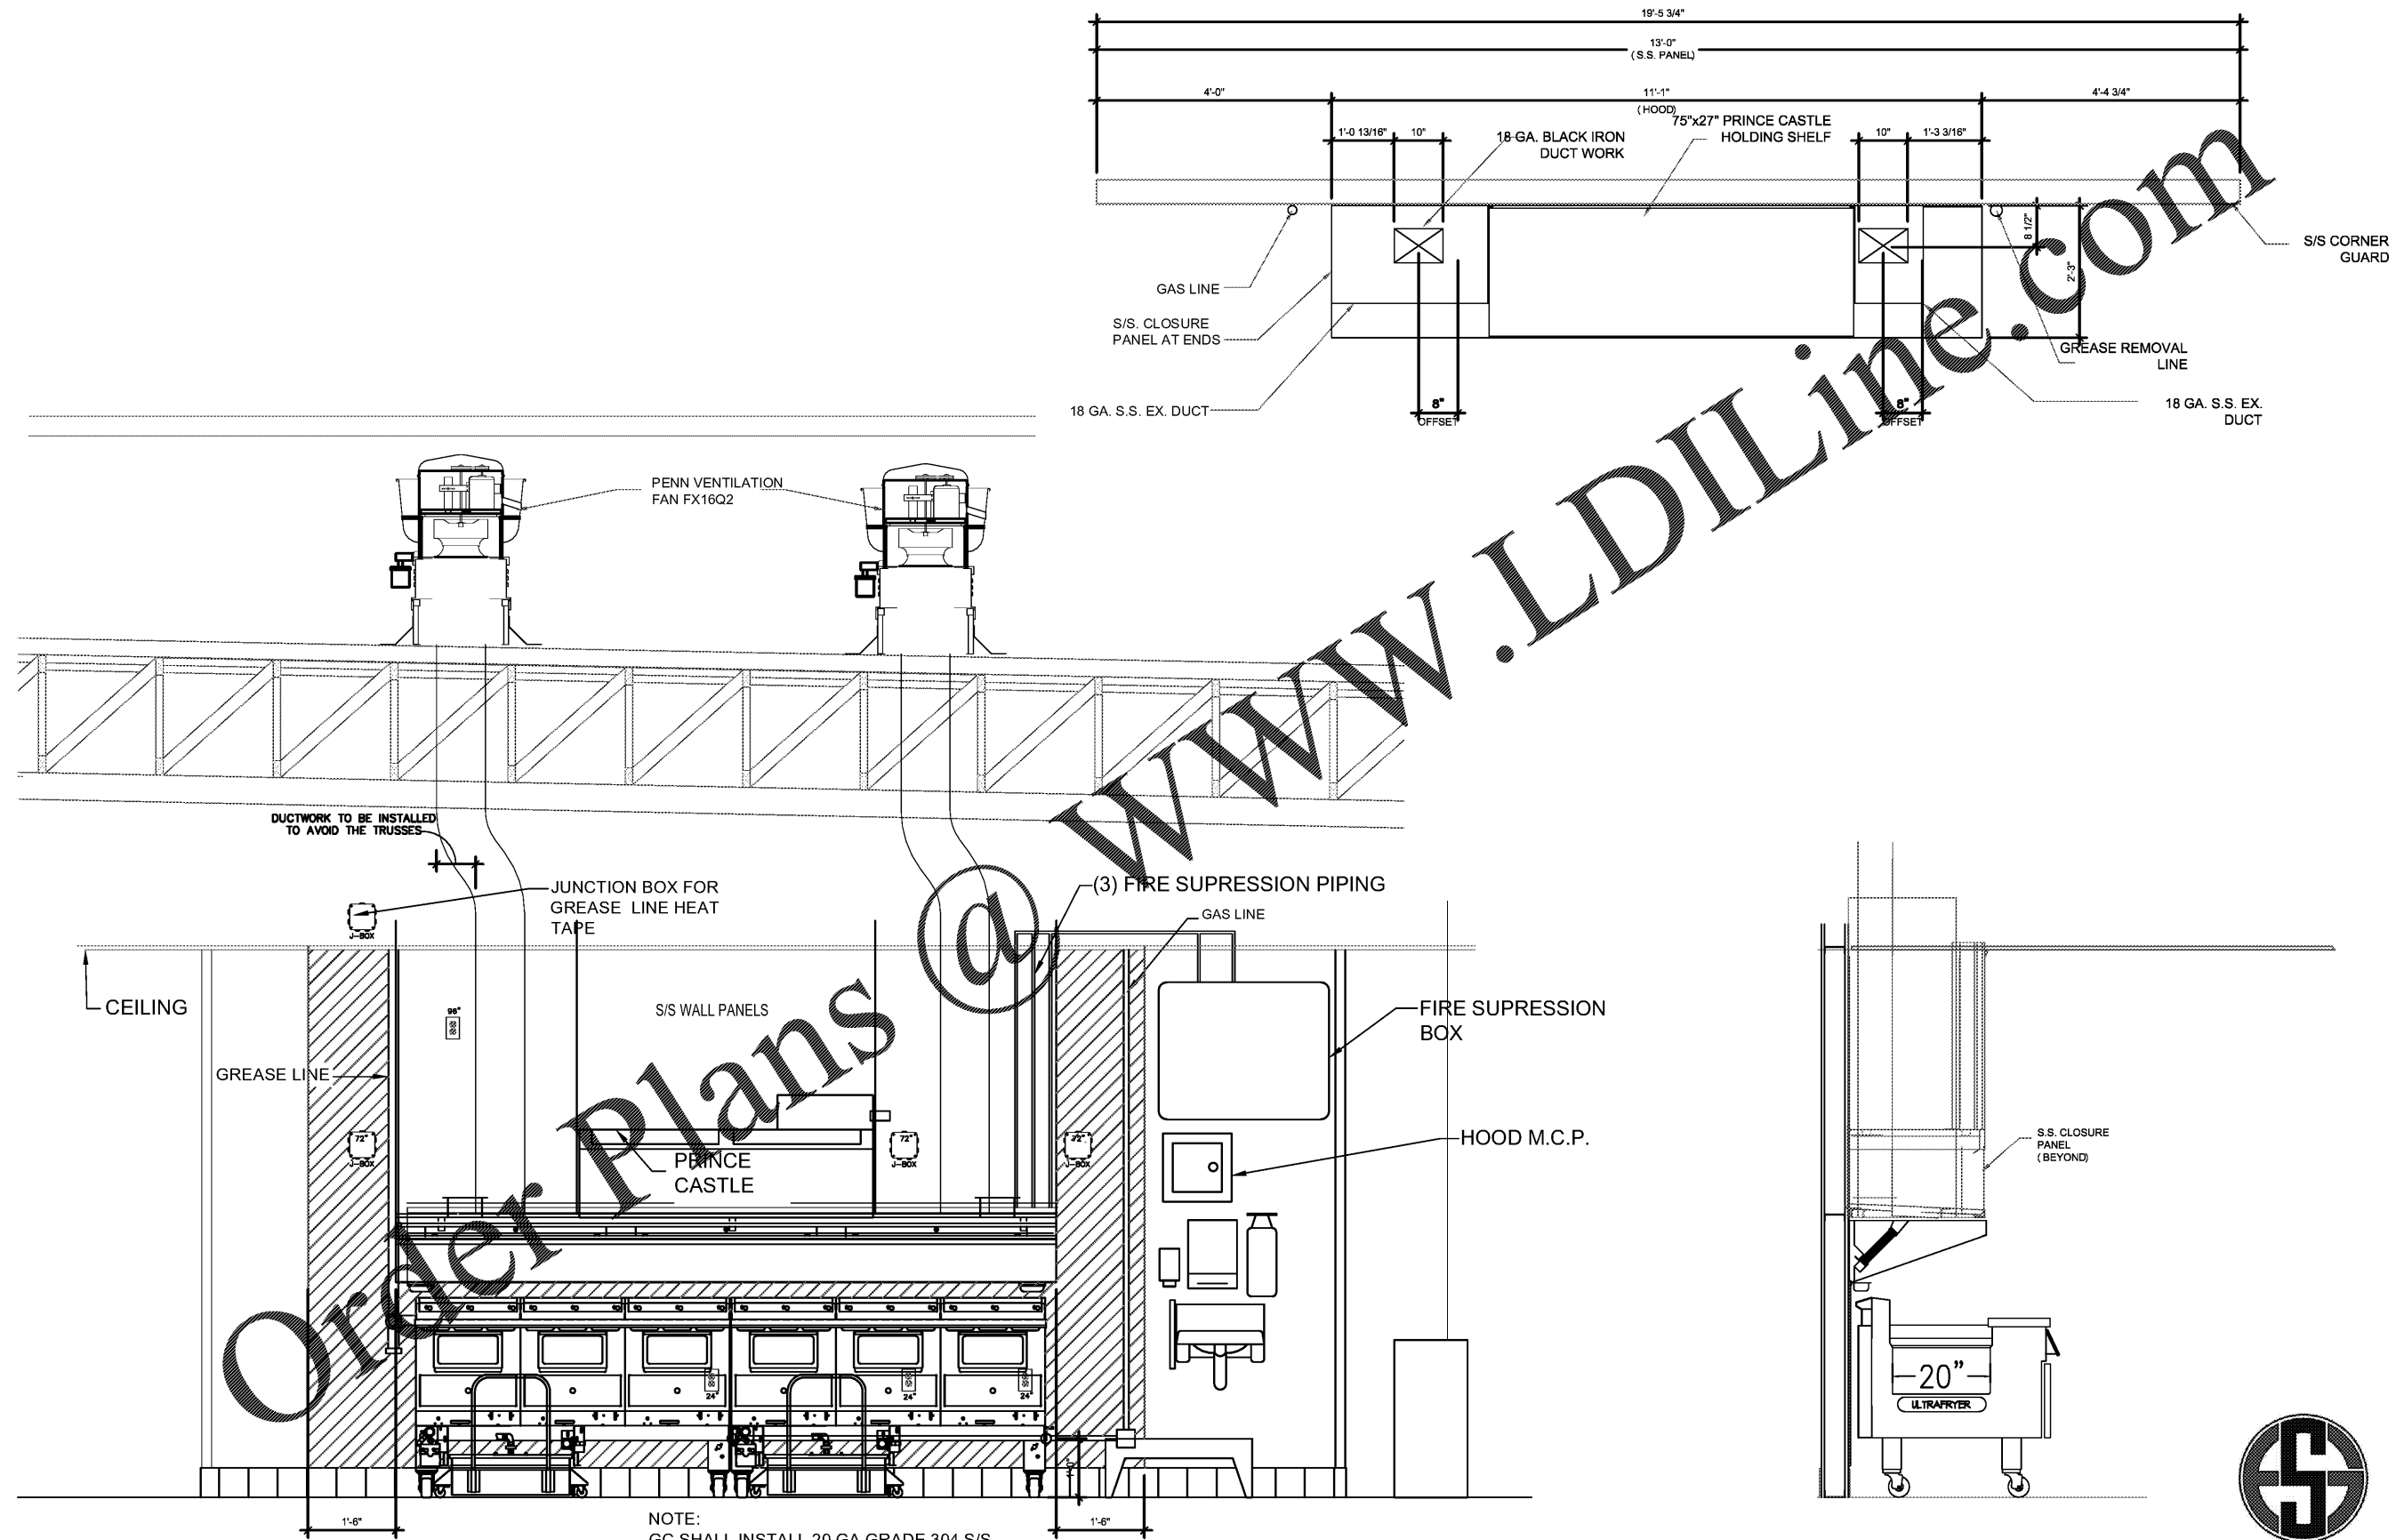

NOTE:
GC SHALL INSTALL 20 GA GRADE 304 S/S
PANELS 18" FROM THE EDGE OF ALL HEAT
PRODUCING EQUIPMENT.

SHULTZ ENGINEERING GROUP
212 N. McDowell St, Suite 204
Charlotte, NC 28204
(P) 704.334.7363 (F) 704.347.0093
www.shultzeg.com | SEG - 20-078
NC FIRM LICENSE NUMBER: C-0898