


**LEGEND**

- BUMP BAR WIRING
- - - - - VIDEO MONITOR AND POS WIRING
- == BB - BUMP BARS
- V1 = VIDEO 1  
V2 = VIDEO 2  
V3 = VIDEO 3  
DRIVE THRU DIRECTOR
- POS PIN PAD
- POS- POINT OF SALE TERMINAL


**NOTE:**  
THE ARCHITECT AND ENGINEERS OF RECORD SHALL VERIFY AND COORDINATE, IF NECESSARY, THE REQUIREMENT THAT A PERMIT MAY BE NEEDED FOR THE LOW VOLTAGE INSTALLATION IN THE RESTAURANT.

- NOTES:**
- MONITOR BRACKETS TO BE SUPPLIED AND INSTALLED BY P.O.S. VENDOR.
  - G.C. TO SUPPLY 2x4 BLOCKING AND TO SECURE BLOCKING AT LOCATION PER P.O.S. VENDOR DIRECTION VERIFY W/ P.O.S. VENDOR BEFORE INSTALLATION

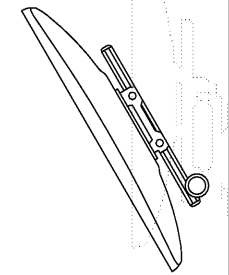

**REGISTER CONNECTIONS**

- CABLES SHALL BE COAX.
- BUMP BARS SHALL BE MOUNTED TO DELIVERY SYSTEM AT AREAS MARKED "BB".
- BUMP BAR CABLES SHALL BE RUN THROUGH DELIVERY SYSTEM FROM MOUNT UP THROUGH WALLS TO ABOVE THE CEILING AND BACK TO THE MANAGER STATION.
- REFER TO THE ELECTRICAL SHEETS AND 113 FOR THE INSTALLATION LOCATIONS FOR THE J-BLOCKS.
- CRT MONITORS SHALL BE MOUNTED ON CEILING BRACKETS PROVIDED BY REGISTER SYSTEM.
- WHERE CEILING IS NOT AVAILABLE, IT SHALL BE ROUTED THROUGH WALL TO ABOVE CEILING.

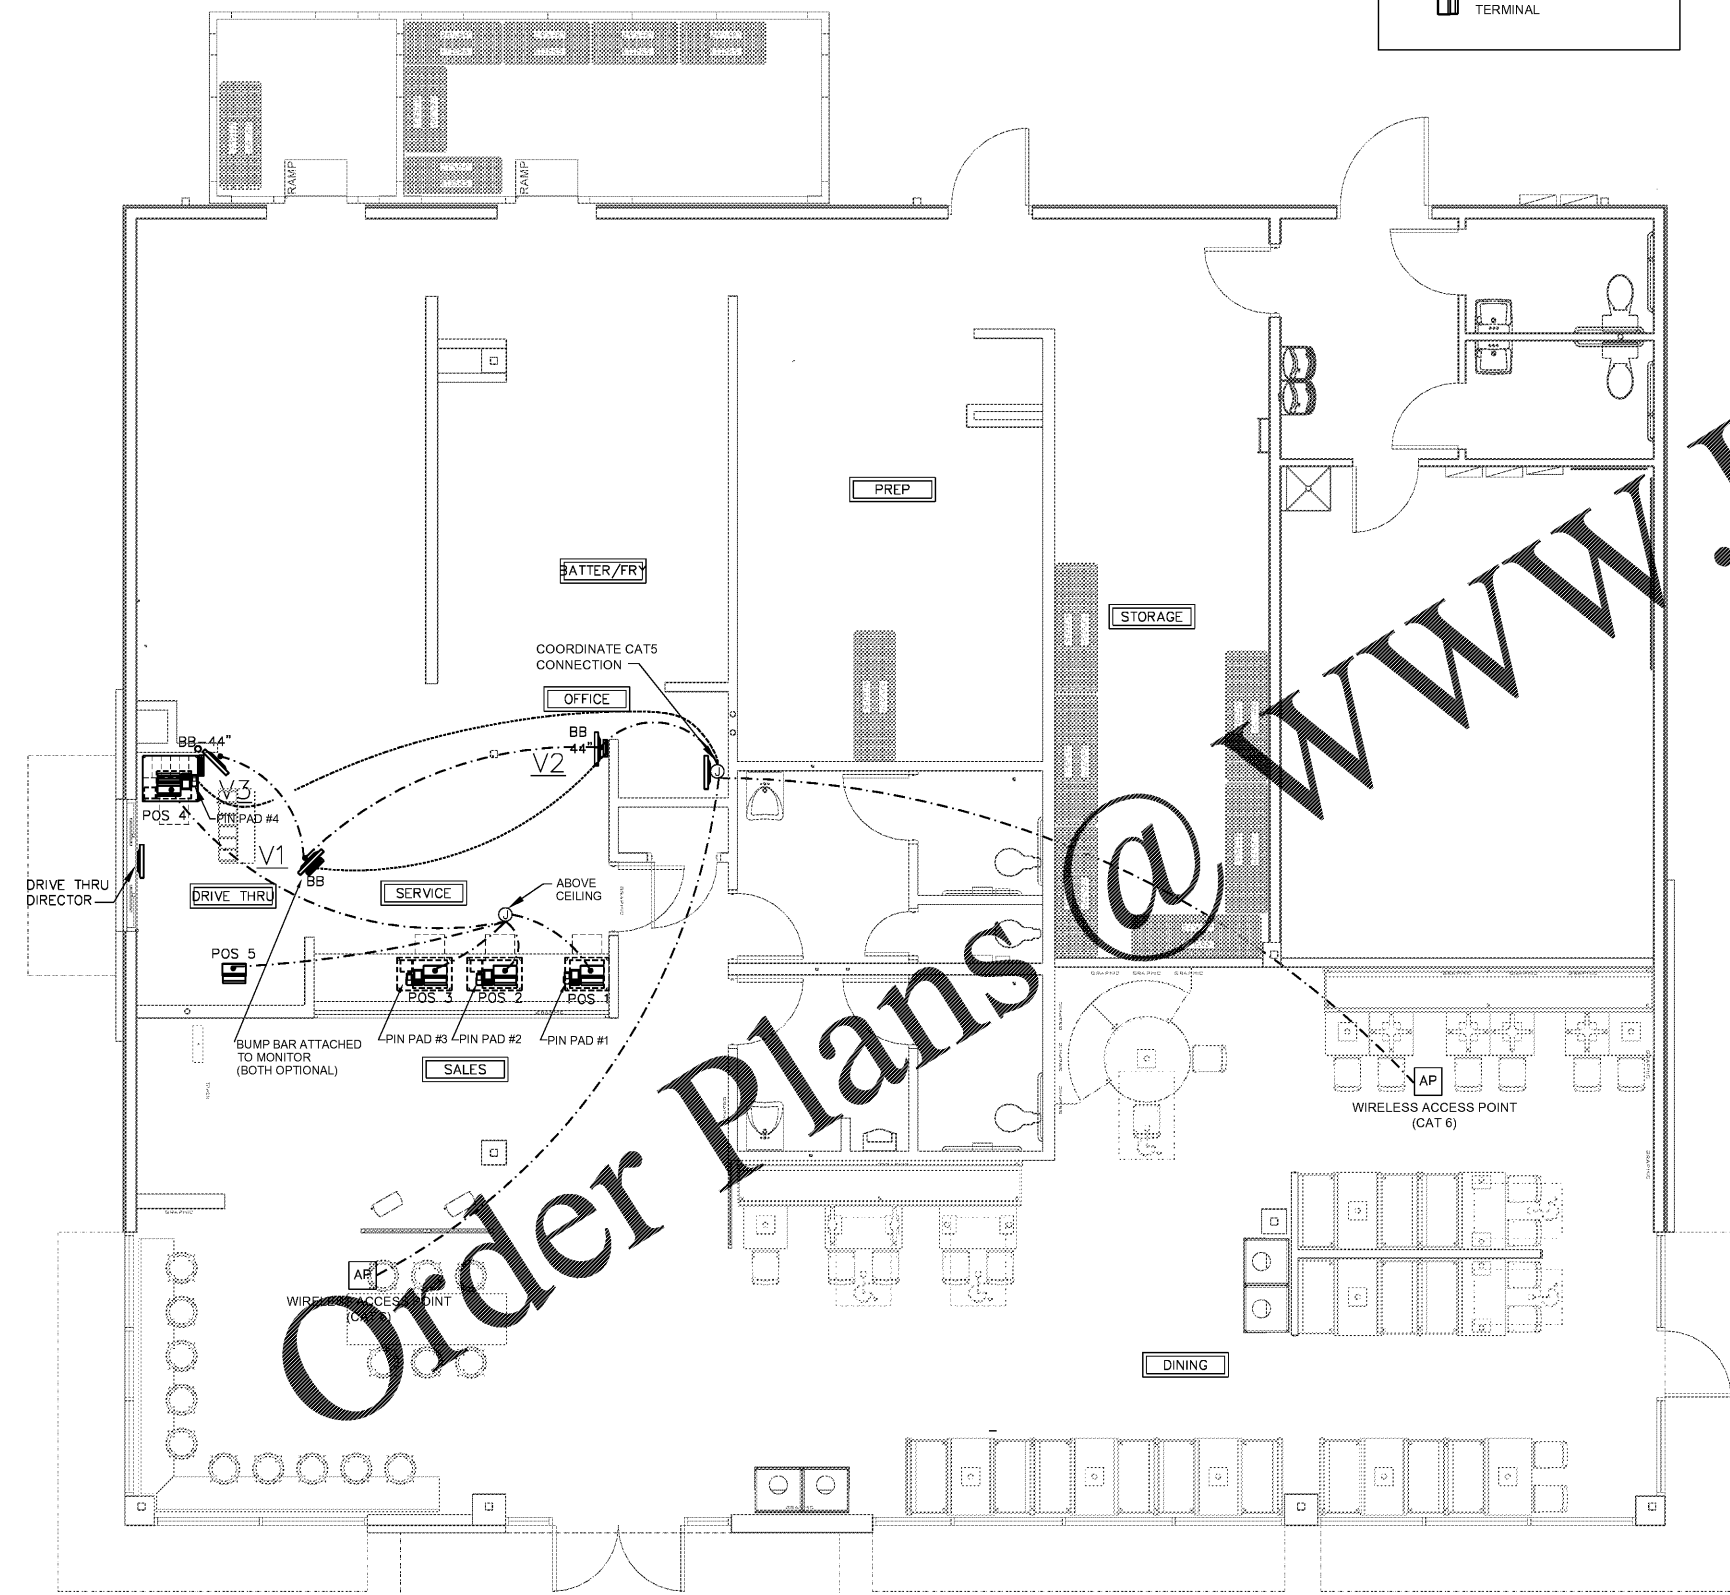

2 CD INSTALLATION  
E4 POS

SICOM DIGITAL MENU BOARD EQUIPMENT SPECIFICATIONS		DMS	
3 SICOM D/T DIRECTOR  
E4 NTS

1 POS PLAN  
E4 1/4"=1'-0"

