



Order Plans @ WWW.LDILine.com

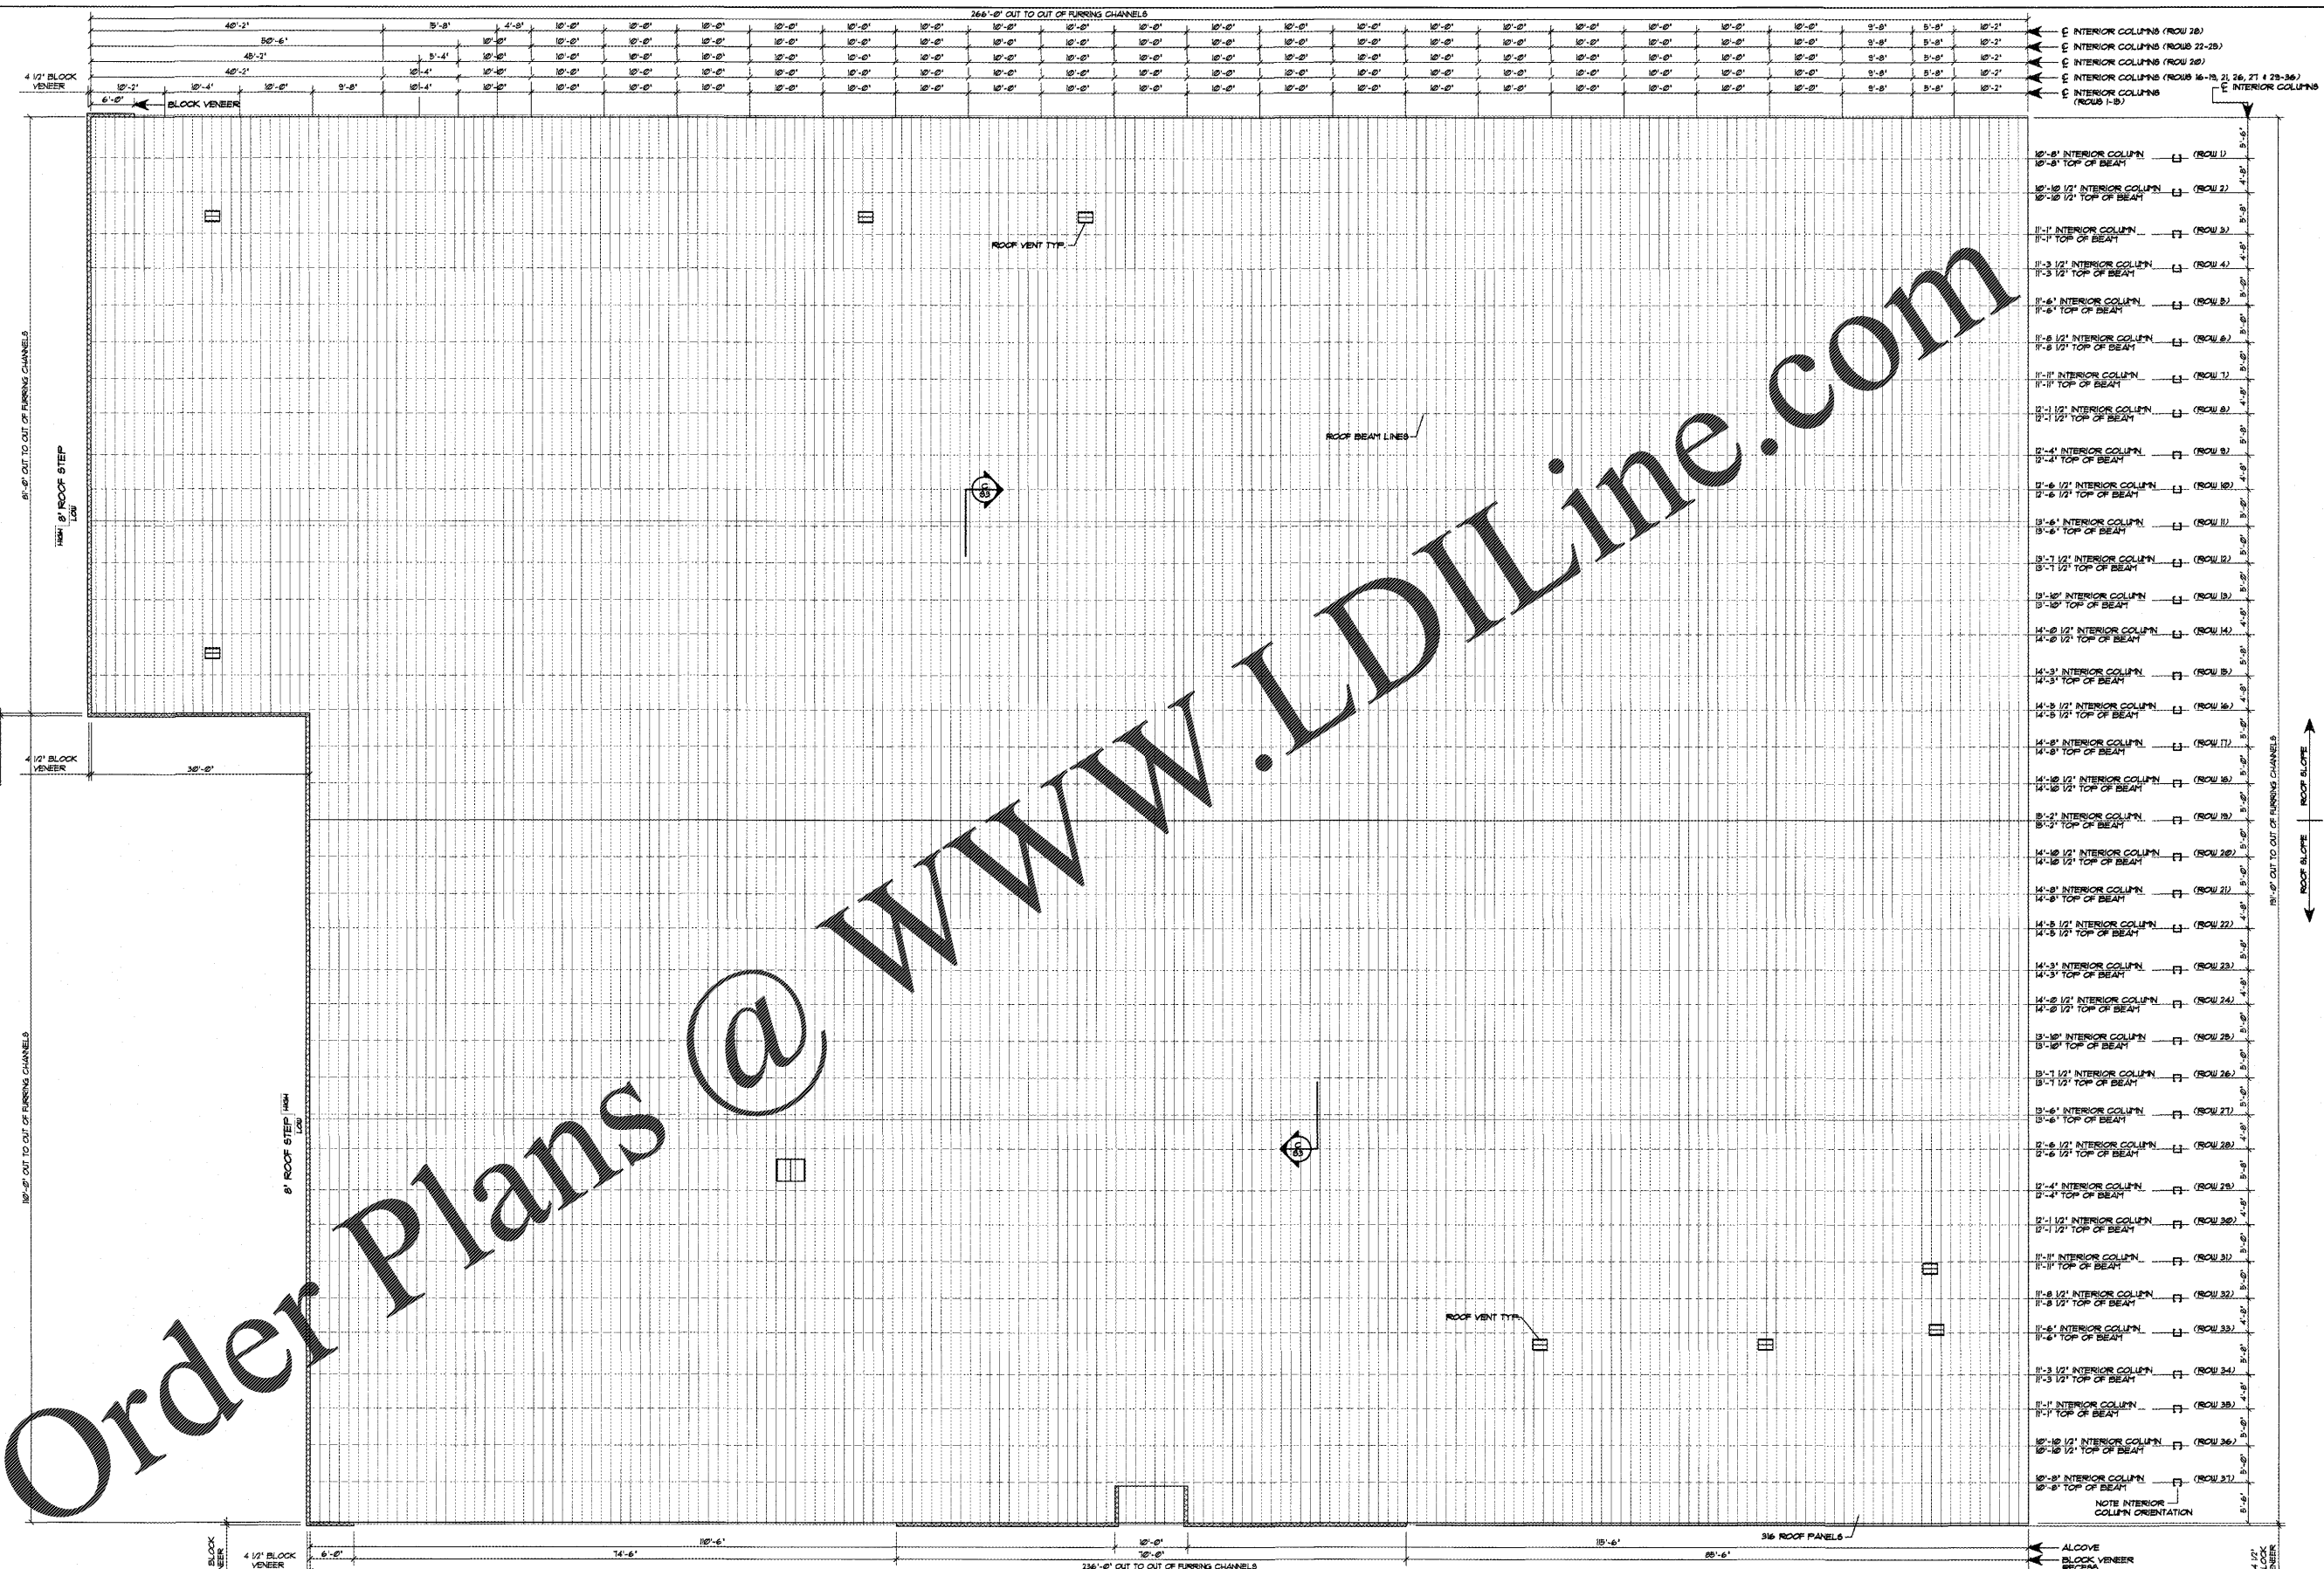

10'-0" INTERIOR COLUMN	(ROW 1)
10'-0" TOP OF BEAM	
10'-10 1/2" INTERIOR COLUMN	(ROW 2)
10'-10 1/2" TOP OF BEAM	
11'-1" INTERIOR COLUMN	(ROW 3)
11'-1" TOP OF BEAM	
11'-3 1/2" INTERIOR COLUMN	(ROW 4)
11'-3 1/2" TOP OF BEAM	
11'-6" INTERIOR COLUMN	(ROW 5)
11'-6" TOP OF BEAM	
11'-8 1/2" INTERIOR COLUMN	(ROW 6)
11'-8 1/2" TOP OF BEAM	
11'-11" INTERIOR COLUMN	(ROW 7)
11'-11" TOP OF BEAM	
12'-1 1/2" INTERIOR COLUMN	(ROW 8)
12'-1 1/2" TOP OF BEAM	
12'-4" INTERIOR COLUMN	(ROW 9)
12'-4" TOP OF BEAM	
12'-6 1/2" INTERIOR COLUMN	(ROW 10)
12'-6 1/2" TOP OF BEAM	

ROOF PANEL LAYOUT... BUILDING "1"  
SCALE: 3/32" = 1'-0"

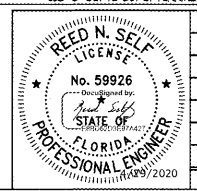

THIS ITEM HAS BEEN DIGITALLY SIGNED AND SEALED BY REED SELF ON THE DATE ADJACENT TO THE SEAL. PRINTED COPIES ARE NOT CONSIDERED SIGNED AND SEALED AND THE SIGNATURE MUST BE VERIFIED ON ANY ELECTRONIC COPIES

DATE	4/29/20
DRAWN BY	J. MORRISON
SCALE	AS NOTED
APPROVED BY	
REVISIONS	
DATE	
BY	

**BETCO**  
228 COMMERCE BLVD.  
STATESVILLE, NC 28625  
(800) 654-7813

PROJECT NAME	PUBLIC STORAGE - PS#28091
PROJECT ADDRESS	APOPKA, FLORIDA
OWNER	JANUS INTERNATIONAL
PROJECT NO.	FL20016
SHEET TITLE	ROO PANEL LAYOUT BUILDING "1"
DRAWING NUMBER	S9A of 9