

VICINITY MAP

civilooustix
500 SUN VALLEY DRIVE, STE H3, ROSWELL, GA 30076
(404) 594-4403 - civilooustix.com



EXISTING HYDRO
PROJECT: LAKE WALES CAR WASH
LAKE WALES, FL 33853 FL
FOR: ALIERON INVESTMENT MANAGEMENT
3401 W. CROSS ST. STE 101
TAMPA, FL 33607

SHEET NUMBER
EH
PROJECT NUMBER
19219

DATE
NOVEMBER 27, 2019

REVISIONS

NO.	DESCRIPTION

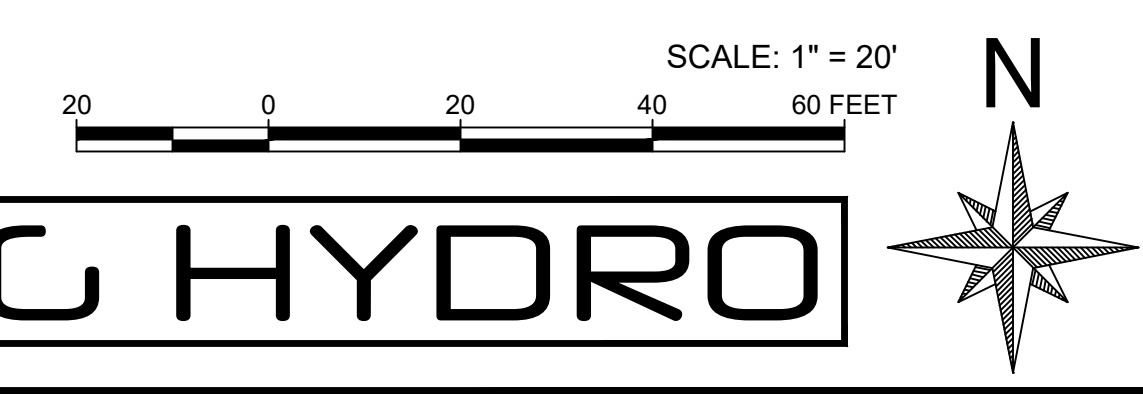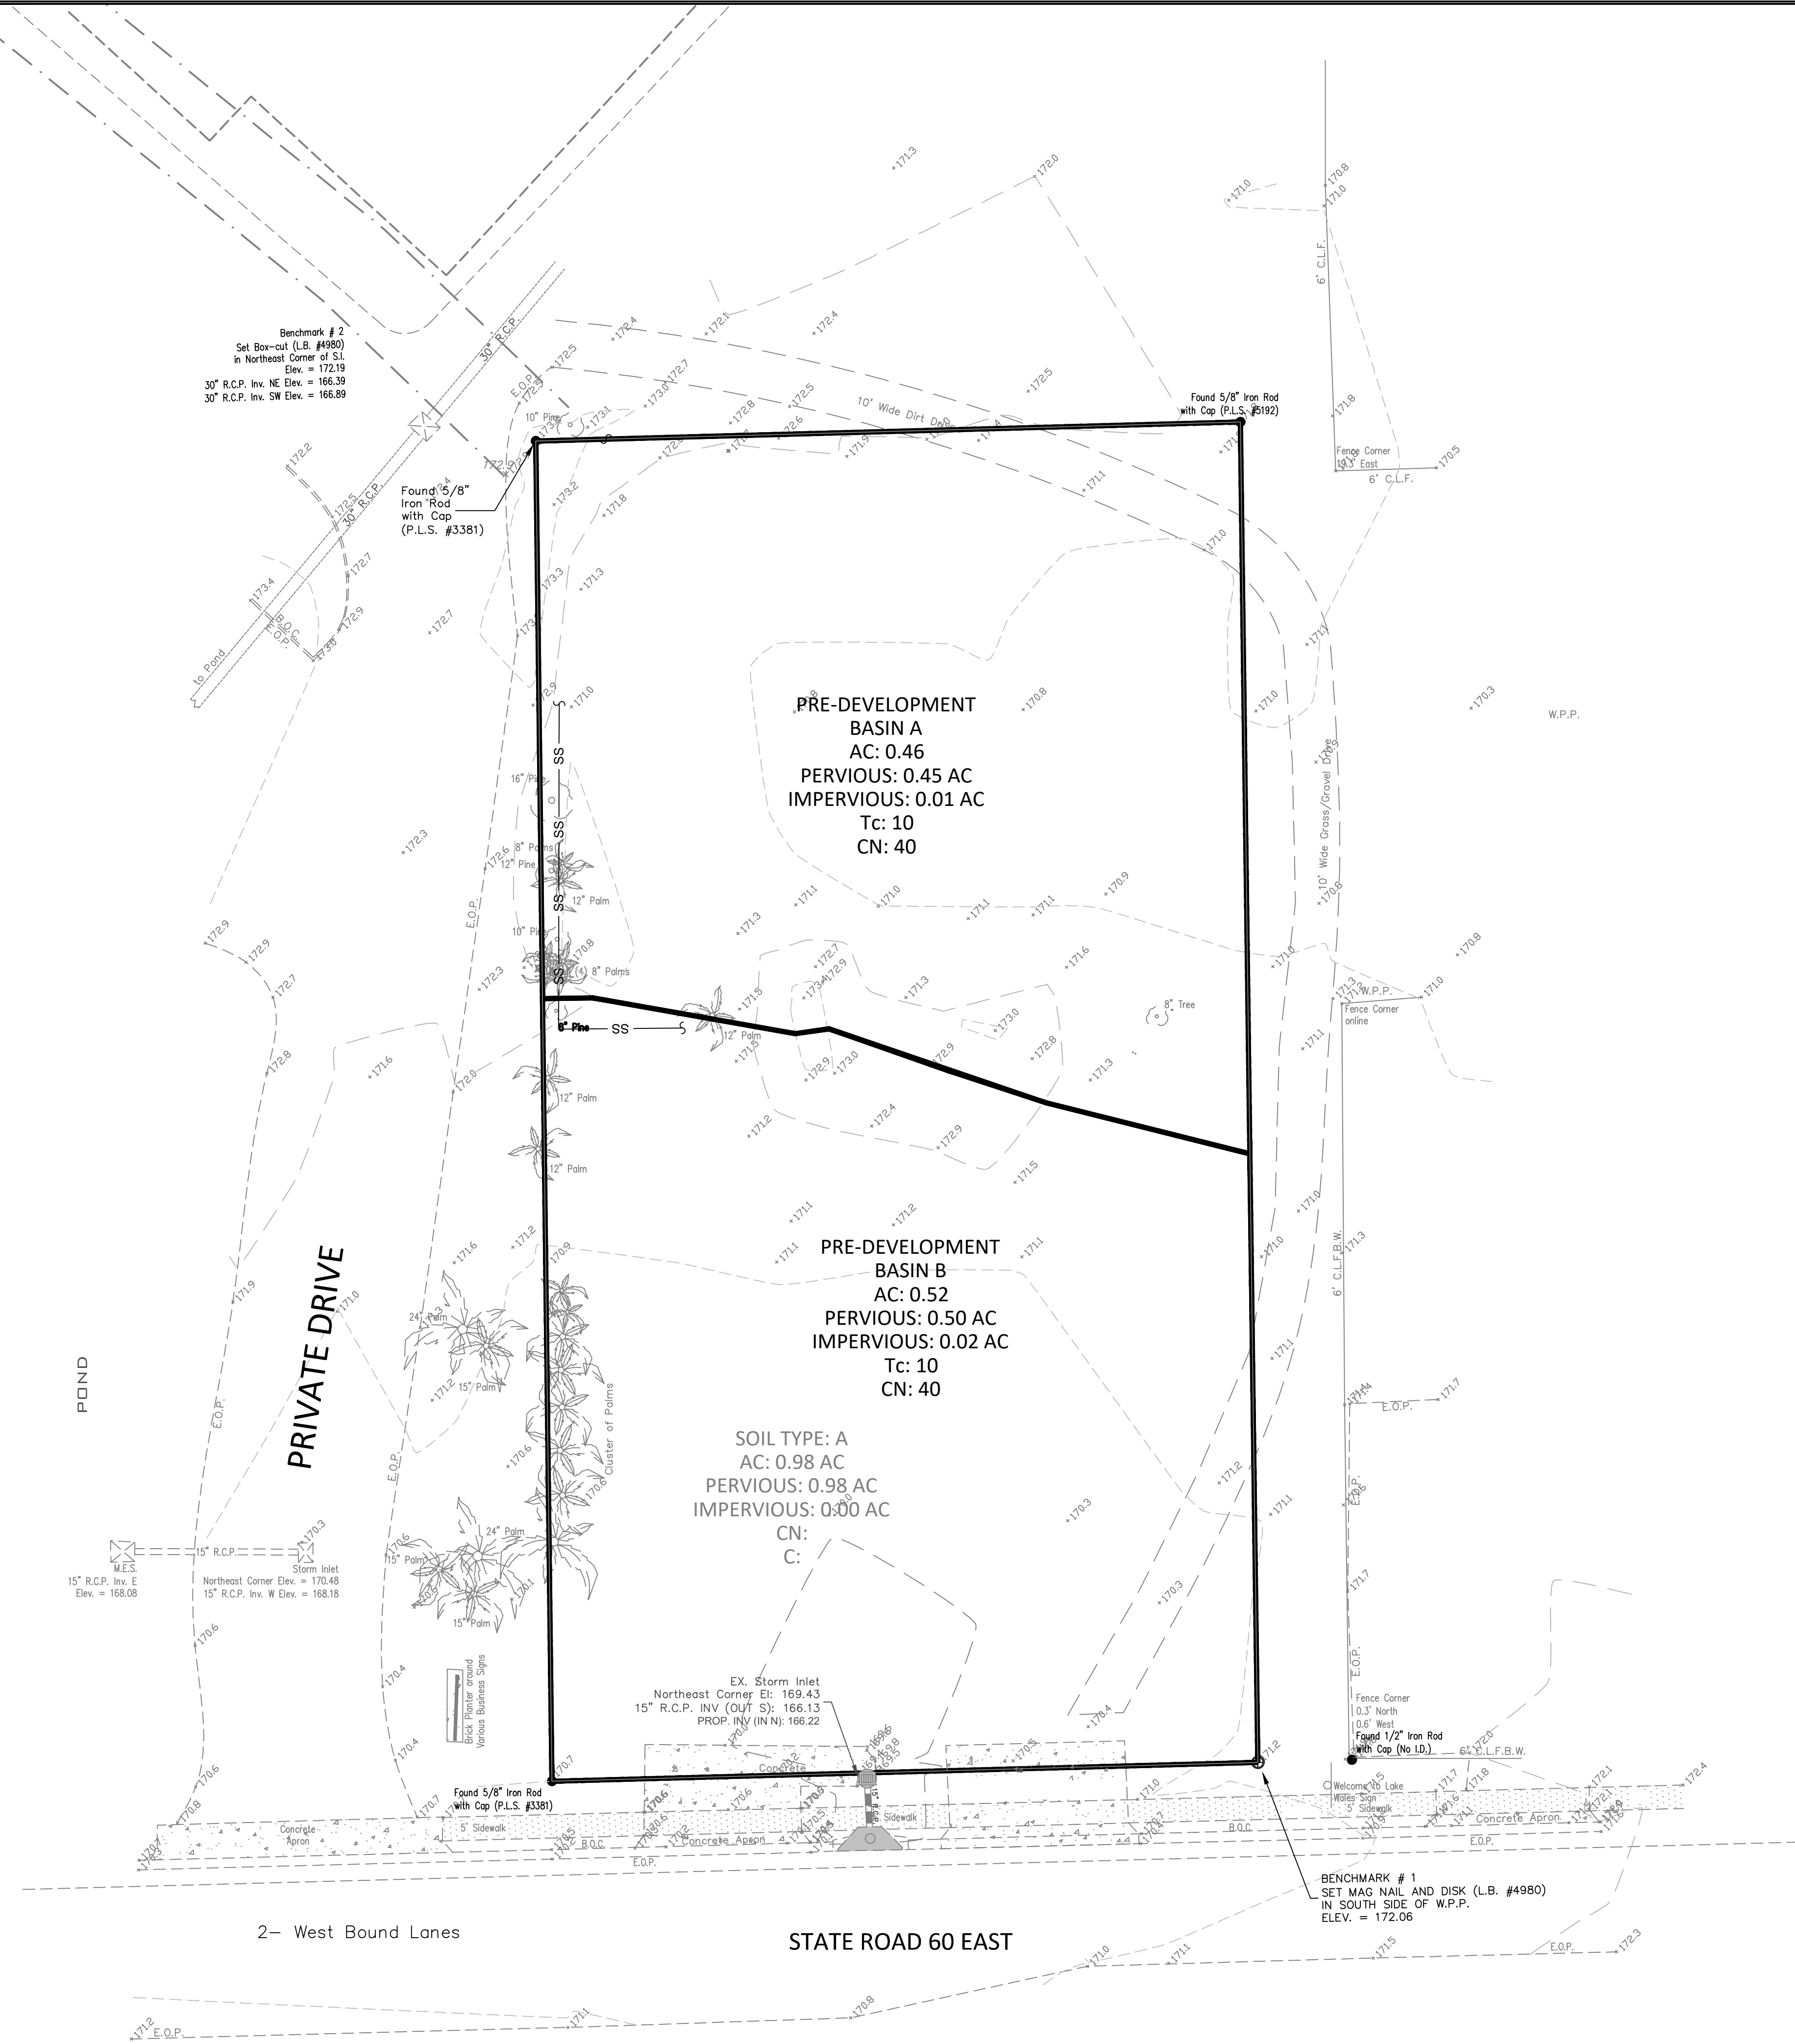

EXISTING HYDRO

Monday, January 27, 2020 08:28:22am
D:\Projects\19219\19219 - Lake Wales Car Wash\19219 - Lake Wales Car Wash\19219 Hydro Map.dwg [51]
User: David P. White
Title: 19219 - Lake Wales Car Wash Hydro Map.dwg
Date: 11/27/19
Time: 8:28:22 AM
Plot: 19219 - Lake Wales Car Wash Hydro Map.dwg
Scale: 1" = 20'
Sheet: 1 of 1
Printer: HP DesignJet T1100e
Plotter: HP DesignJet T1100e