


Pre Plumb/ Pre Wire	
Solenoid	Application
3-D	WHEEL CLEANER SOLENOID
5-C	APPLICATOR #1 TOP SOLENOID
5-D	APPLICATOR #1 SIDE SOLENOID
5-E	FRONT APPLICATOR FLOOR SOLENOID
6-E	REAR APPLICATOR FLOOR SOLENOID
6-G	Fusion BATH SOLENOID
7-C	CTA SOLENOID #1
7-D	CTA SOLENOID #2
8-G	Fusion PRIME SOLENOID
10-P	WRAP FOAMER SOLENOID #2
14-F	COLOR FOAMER SOLENOID #1
14-G	COLOR FOAMER SOLENOID #2
14-H	COLOR FOAMER SOLENOID #3
14-J	Fusion SEAL SOLENOID
14-L	Fusion WAX SOLENOID
15-N	GRILL FOAMER SOLENOID
24-J	TOP BRUSH WATER SOLENOID

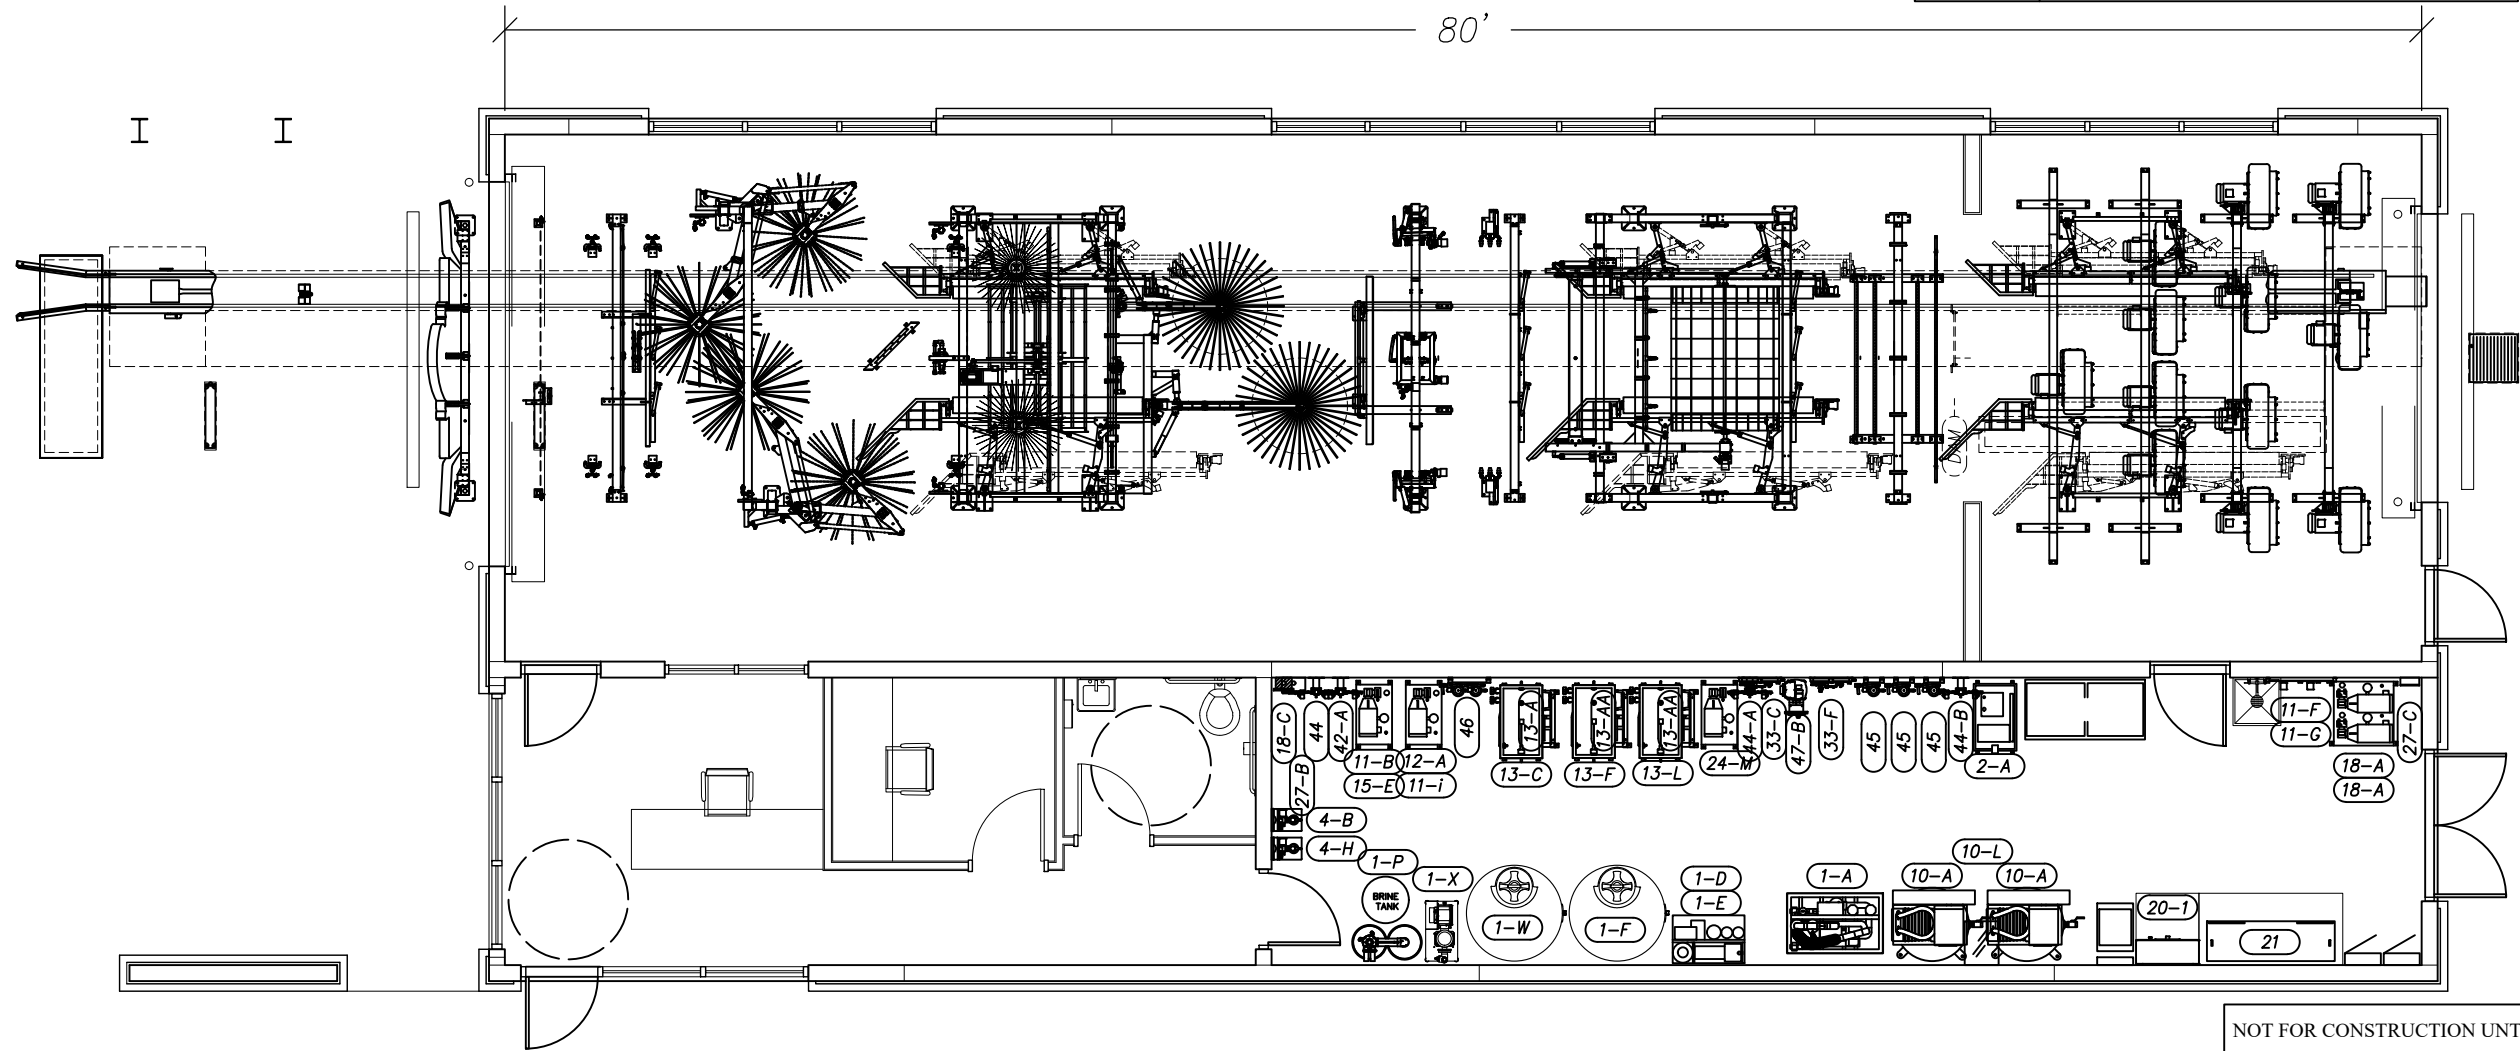

NOT FOR CONSTRUCTION UNTIL APPROVED BELOW.

APPROVED BY: _____ DATE: _____

DISCLAIMER
 ALTHOUGH BUILDING CODES HAVE BEEN CONSIDERED IN DEVELOPING THIS DRAWING, VERIFICATION OF SITE SPECIFIC CONDITIONS AND COMPLIANCE WITH FEDERAL, STATE AND LOCAL BUILDING CODES IS THE EXCLUSIVE RESPONSIBILITY OF THE CUSTOMER AND/OR ARCHITECT AND ENGINEER. THESE DRAWINGS REFLECT REQUIREMENTS FOR SONNY'S FURNISHED EQUIPMENT ONLY UNLESS OTHERWISE NOTED. PLEASE REFER TO OTHER MANUFACTURERS, IF ANY, FOR THEIR EQUIPMENT REQUIREMENTS.

CONFIDENTIAL WARNING:
 THIS SHEET CONTAINS AND CONSTITUTES CONFIDENTIAL INFORMATION, IMAGES AND TRADE SECRETS OF SONNY'S ENTERPRISES INC. ANY UNAUTHORIZED USE OR DISCLOSURE OF ANY OR PORTION THEREOF, IS STRICTLY PROHIBITED. THIS WORK IS THE EXCLUSIVE PROPERTY OF SONNY'S ENTERPRISES INC. ALL RIGHTS RESERVED.

19581-D9-CALIBER LAKE WALES

SCALE: 1/8"=1' LOCATION: -FL-

Sheet	Rev.
8.2	--

CHEMICAL DISTRIBUTION; GC

DATE: 09.25.19 REVISION DATE: 03.06.20 CREATED BY: LV REVISED BY: FAO CHECKED BY: Luis V.

SONNY'S
The CarWash Factory

http://www.SonnysDirect.com

© 2020 SONNY'S ENTERPRISES, INC. 5605 Hiatus Road, Tamarac, FL. 33321 USA. TEL. 800-327-8723