


GENERIC CARWASH W/ LPR

2-Sonny's P.S. CONDUIT LAYOUT

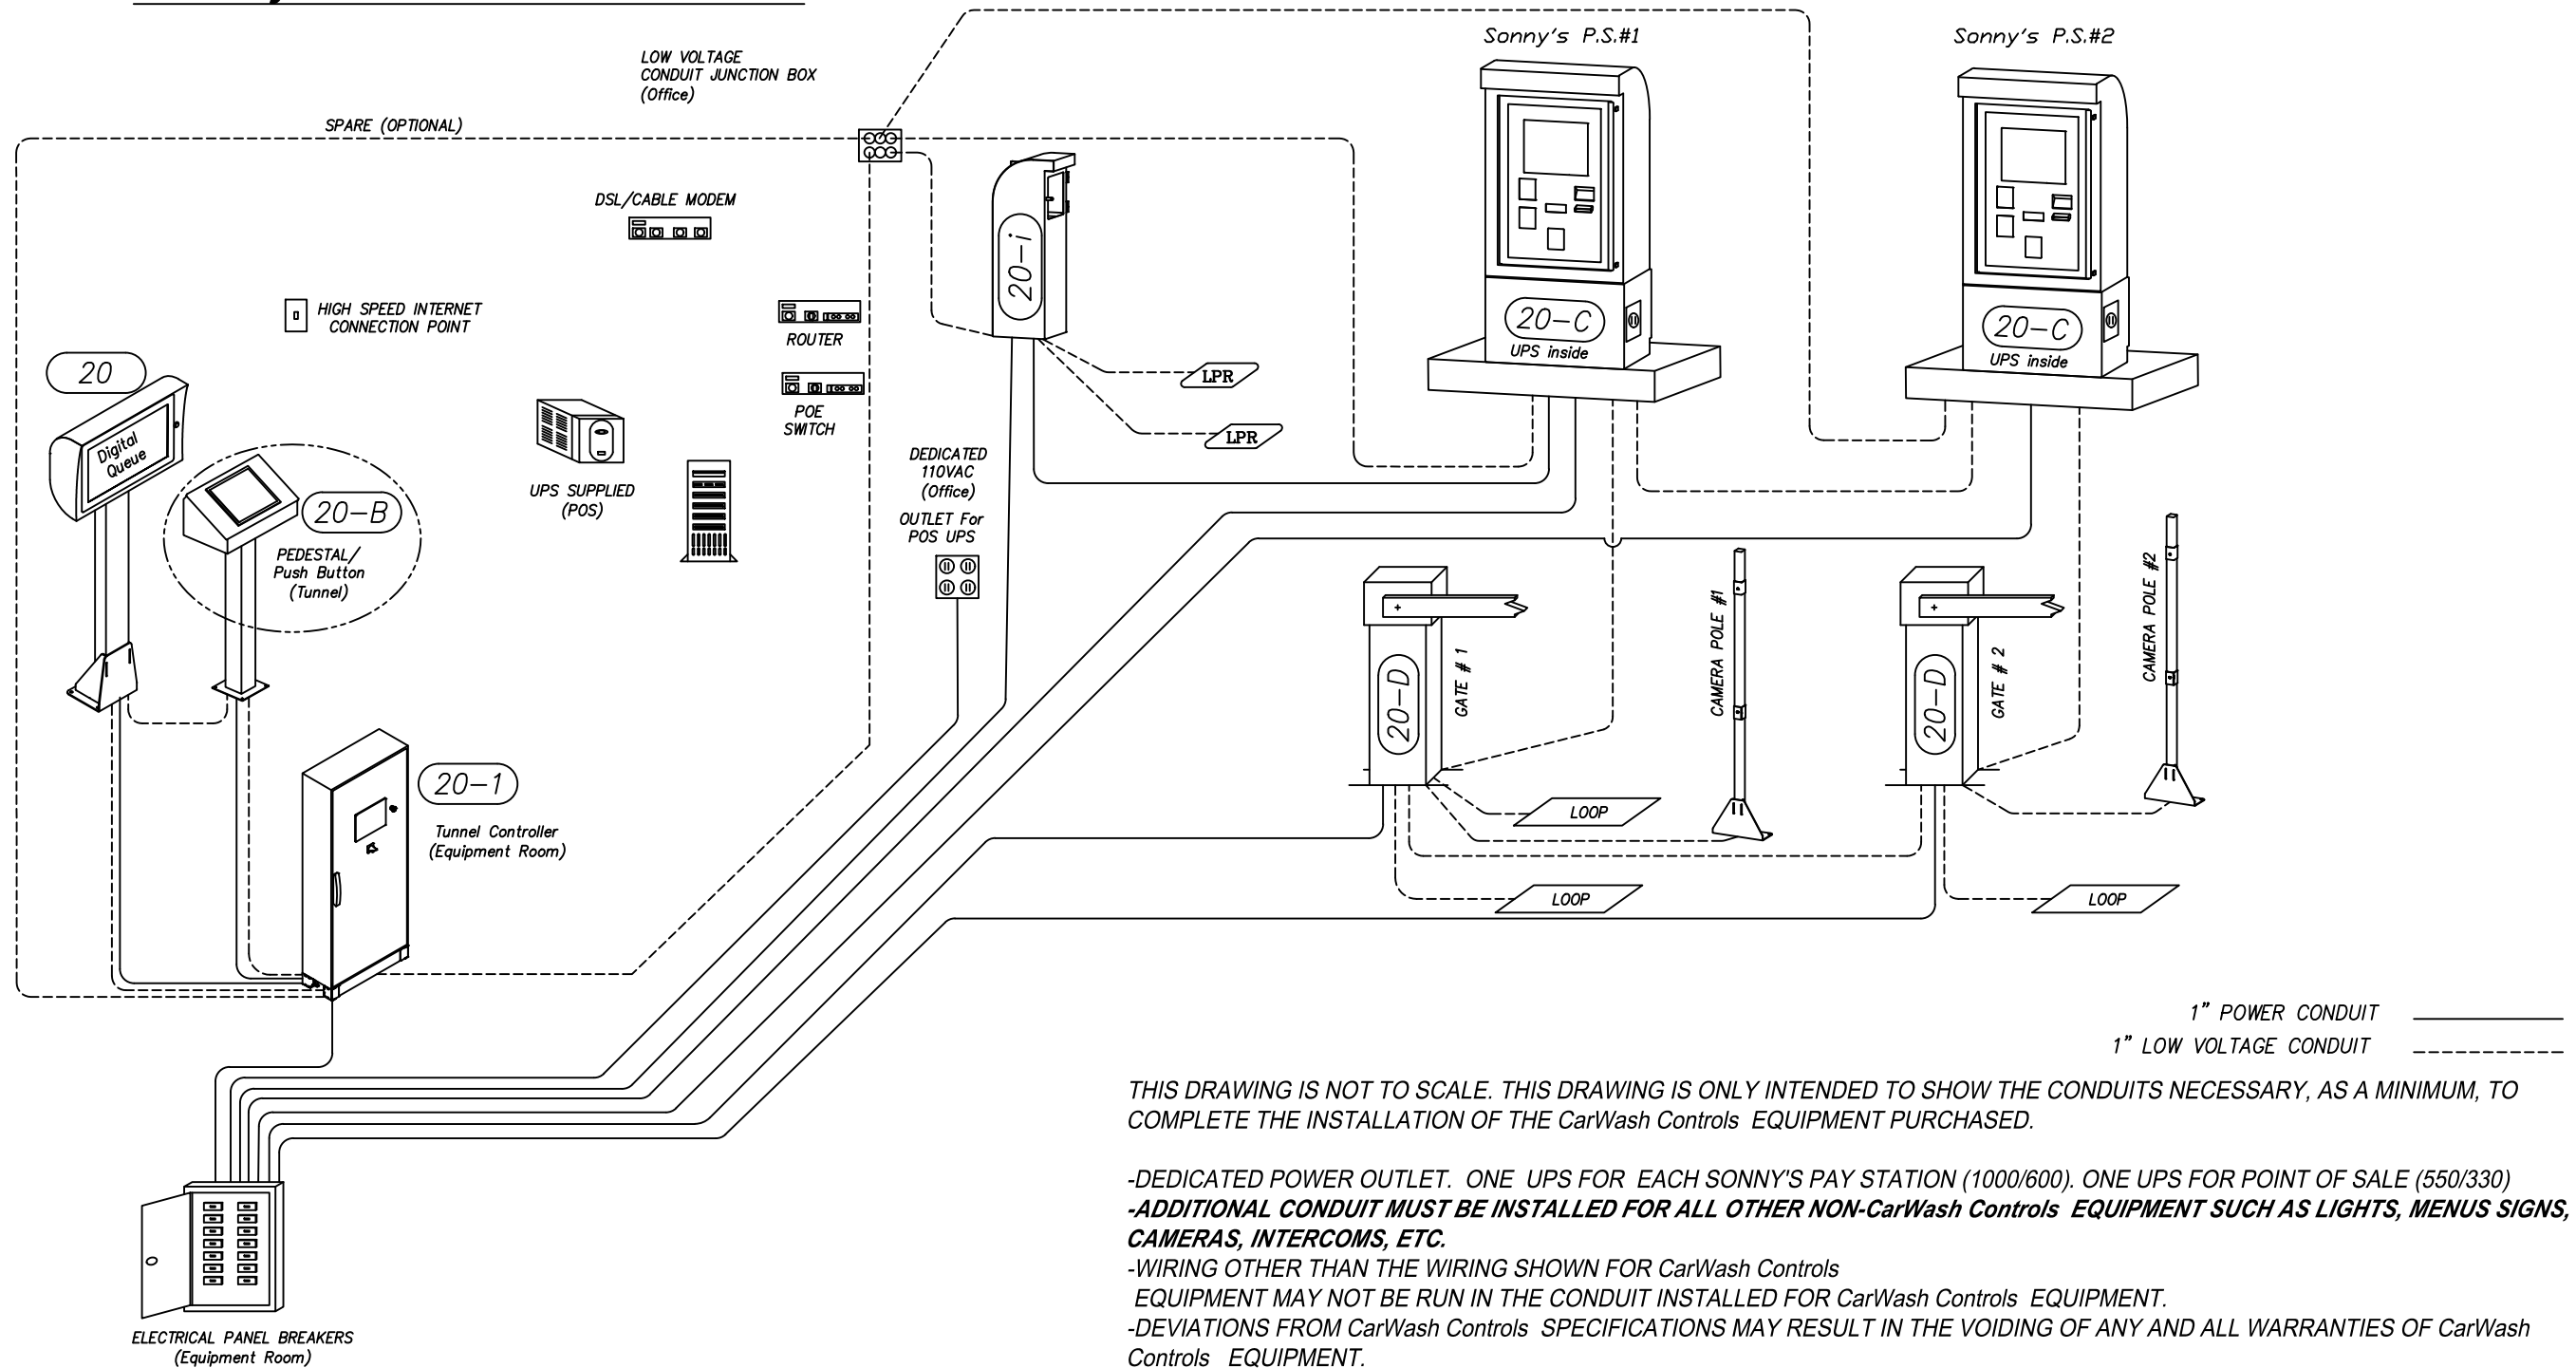

1" POWER CONDUIT _____
 1" LOW VOLTAGE CONDUIT - - - - -

THIS DRAWING IS NOT TO SCALE. THIS DRAWING IS ONLY INTENDED TO SHOW THE CONDUITS NECESSARY, AS A MINIMUM, TO COMPLETE THE INSTALLATION OF THE CarWash Controls EQUIPMENT PURCHASED.

- DEDICATED POWER OUTLET. ONE UPS FOR EACH SONNY'S PAY STATION (1000/600). ONE UPS FOR POINT OF SALE (550/330)
- ADDITIONAL CONDUIT MUST BE INSTALLED FOR ALL OTHER NON-CarWash Controls EQUIPMENT SUCH AS LIGHTS, MENUS SIGNS, CAMERAS, INTERCOMS, ETC.
- WIRING OTHER THAN THE WIRING SHOWN FOR CarWash Controls EQUIPMENT MAY NOT BE RUN IN THE CONDUIT INSTALLED FOR CarWash Controls EQUIPMENT.
- DEVIATIONS FROM CarWash Controls SPECIFICATIONS MAY RESULT IN THE VOIDING OF ANY AND ALL WARRANTIES OF CarWash Controls EQUIPMENT.

DISCLAIMER
 ALTHOUGH BUILDING CODES HAVE BEEN CONSIDERED IN DEVELOPING THIS DRAWING. VERIFICATION OF SITE SPECIFIC CONDITIONS AND COMPLIANCE WITH FEDERAL, STATE AND LOCAL BUILDING CODES IS THE EXCLUSIVE RESPONSIBILITY OF THE CUSTOMER AND/OR ARCHITECT AND ENGINEER. THESE DRAWINGS REFLECT REQUIREMENTS FOR SONNY'S FURNISHED EQUIPMENT ONLY UNLESS OTHERWISE NOTED. PLEASE REFER TO OTHER MANUFACTURERS, IF ANY, FOR THEIR EQUIPMENT REQUIREMENTS.

CONFIDENTIAL WARNING:
 THIS SHEET CONTAINS AND CONSTITUTES CONFIDENTIAL INFORMATION, IMAGES AND TRADE SECRETS OF SONNY'S ENTERPRISES INC. ANY UNAUTHORIZED USE OR DISCLOSURE OF ANY OR PORTION THEREOF, IS STRICTLY PROHIBITED. THIS WORK IS THE EXCLUSIVE PROPERTY OF SONNY'S ENTERPRISES INC. ALL RIGHTS RESERVED.

19581-D9-CALIBER LAKE WALES		Sheet	Rev.
SCALE: N.T.S.	LOCATION: -FL-	11.6	--

POS CONDUIT LAYOUT; GC
 © 2020 SONNY'S ENTERPRISES, INC. 5605 Hiatus Road, Tamarac, FL. 33321 USA. TEL. 800-327-8723
 http://www.SonnysDirect.com
SONNY'S
 The CarWash Factory
 DATE: 09.25.19
 REVISION DATE: 03.06.20
 CREATED BY: LV
 REVISED BY: FAO
 CHECKED BY: Luis V.