


Order Plans @

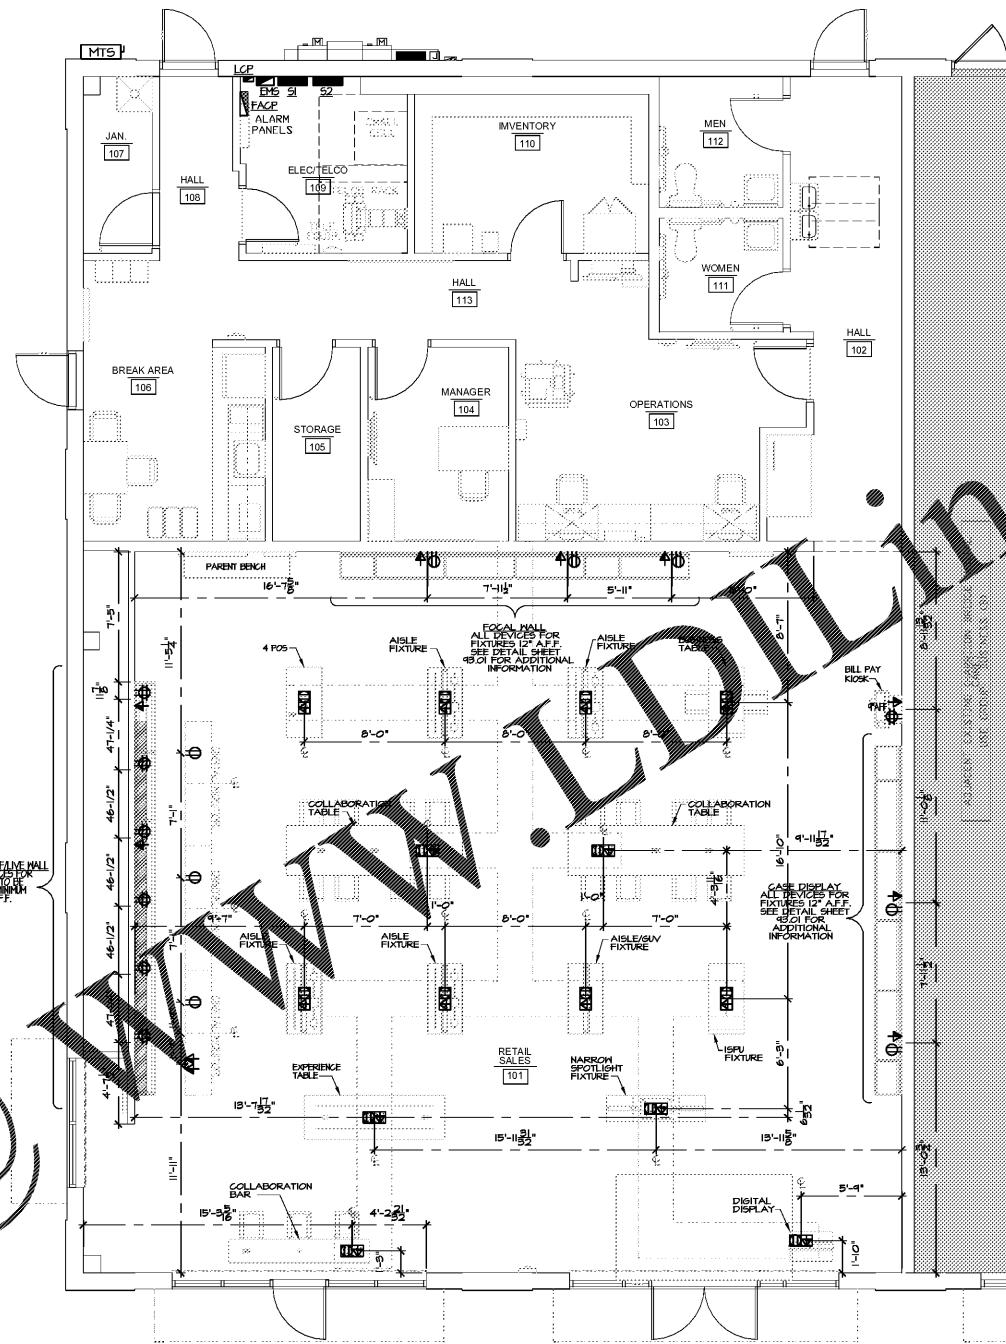

DIMENSION PLAN
SCALE: 1/4" = 1'-0"

NOTE: ALL BRANCH CIRCUIT WIRING AND CABLING RUN IN EXPOSED CEILING SHALL BE RUN PERPENDICULAR TO AND CONCEALED PARALLEL WITH EXISTING STRUCTURAL BEAMS/JOISTS. CABLING SHALL BE BUNDLED TIGHTLY AND SECURED AT JOISTS. ALL WIRING/CONDUIT/CABLING SHALL BE MINIMALLY VISIBLE FROM RETAIL SALES FLOOR.

NOTE: REFER TO ARCHITECTURAL DRAWINGS (SHEET A21.0) FOR CONTROL POINTS AND ELECTRICAL DETAIL SHEETS (E93.0) FOR MOUNTING LOCATIONS/DIMENSIONS OF FLOOR BOXES AND WALL MOUNTED ELECTRICAL DEVICES.



NO.	REVISION	DATE
FILE	DRAWN	ISSUED
20013J	CBH	06/19/2020

SHEET TITLE
Dimension Plan

SHEET NUMBER

92.05