


- LEGEND**
- IP, IR = IRON PIPE, IRON ROD
 - CM = CONCRETE MONUMENT
 - (F) = FIELD DERIVED MEASUREMENT
 - (D) = MEASUREMENT PER DESCRIPTION
 - (P) = MEASUREMENT PER PLAT
 - (C) = CALCULATED MEASUREMENT
 - R/W = RIGHT-OF-WAY
 - O.R. = OFFICIAL RECORDS BOOK
 - PG. = PAGE
 - EL = ELEVATION
 - I.E. = INVERT ELEVATION
 - F.F. = FINISHED FLOOR ELEVATION
 - TBM = TEMPORARY BENCHMARK
 - PVC = POLY-VINYL CHLORIDE PIPE
 - RCP = REINFORCED CONCRETE PIPE
 - CMP = CORRUGATED METAL PIPE
 - HDPE = HIGH-DENSITY POLYETHYLENE PIPE
 - DIP = DUCTILE IRON PIPE
 - VCP = VITRIFIED CLAY PIPE
 - = FOUND IR (SIZE & REGISTRATION NUMBER AS NOTED)
 - = SET 5/8" IR "DC JOHNSON NUMBER AS NOTED"
 - = FOUND IP (SIZE & REGISTRATION NUMBER AS NOTED)
 - = FOUND CM (SIZE & REGISTRATION NUMBER AS NOTED)
 - = SET 4"x4" CONCRETE "LB 4514"
 - △ = FOUND NAIL & DISK (SIZE & REGISTRATION NUMBER AS NOTED)
 - ▲ = SET NAIL & DISK "LB 4514"
 - ▽ = VERTICAL CONTROL BENCHMARK
 - ⊕ = POWER / TELEPHONE POLE
 - ⊙ = METER POLE
 - ⊚ = LIGHT POLE
 - ⊛ = GUY ANCHOR
 - ⊜ = BOLLARD
 - ⊝ = ROADSIGN
 - ⊞ = WATER LINE
 - ⊟ = STORM MANHOLE
 - ⊠ = ELECTRIC BOX
 - ⊡ = GAS LINE
 - ⊢ = TRAFFIC SIGNAL POLE
 - ⊣ = UTILITY VAULT
 - ⊤ = QUAIL TREE (SIZE AS NOTED)
 - ⊥ = SPOT ELEVATION
 - ⊦ = WOOD FENCE
 - ⊧ = NYL FENCE
 - ⊨ = MAIN LINE FENCE
 - ⊩ = OVERHEAD POWER LINE
 - ⊪ = ASPHALT
 - ⊫ = CONCRETE

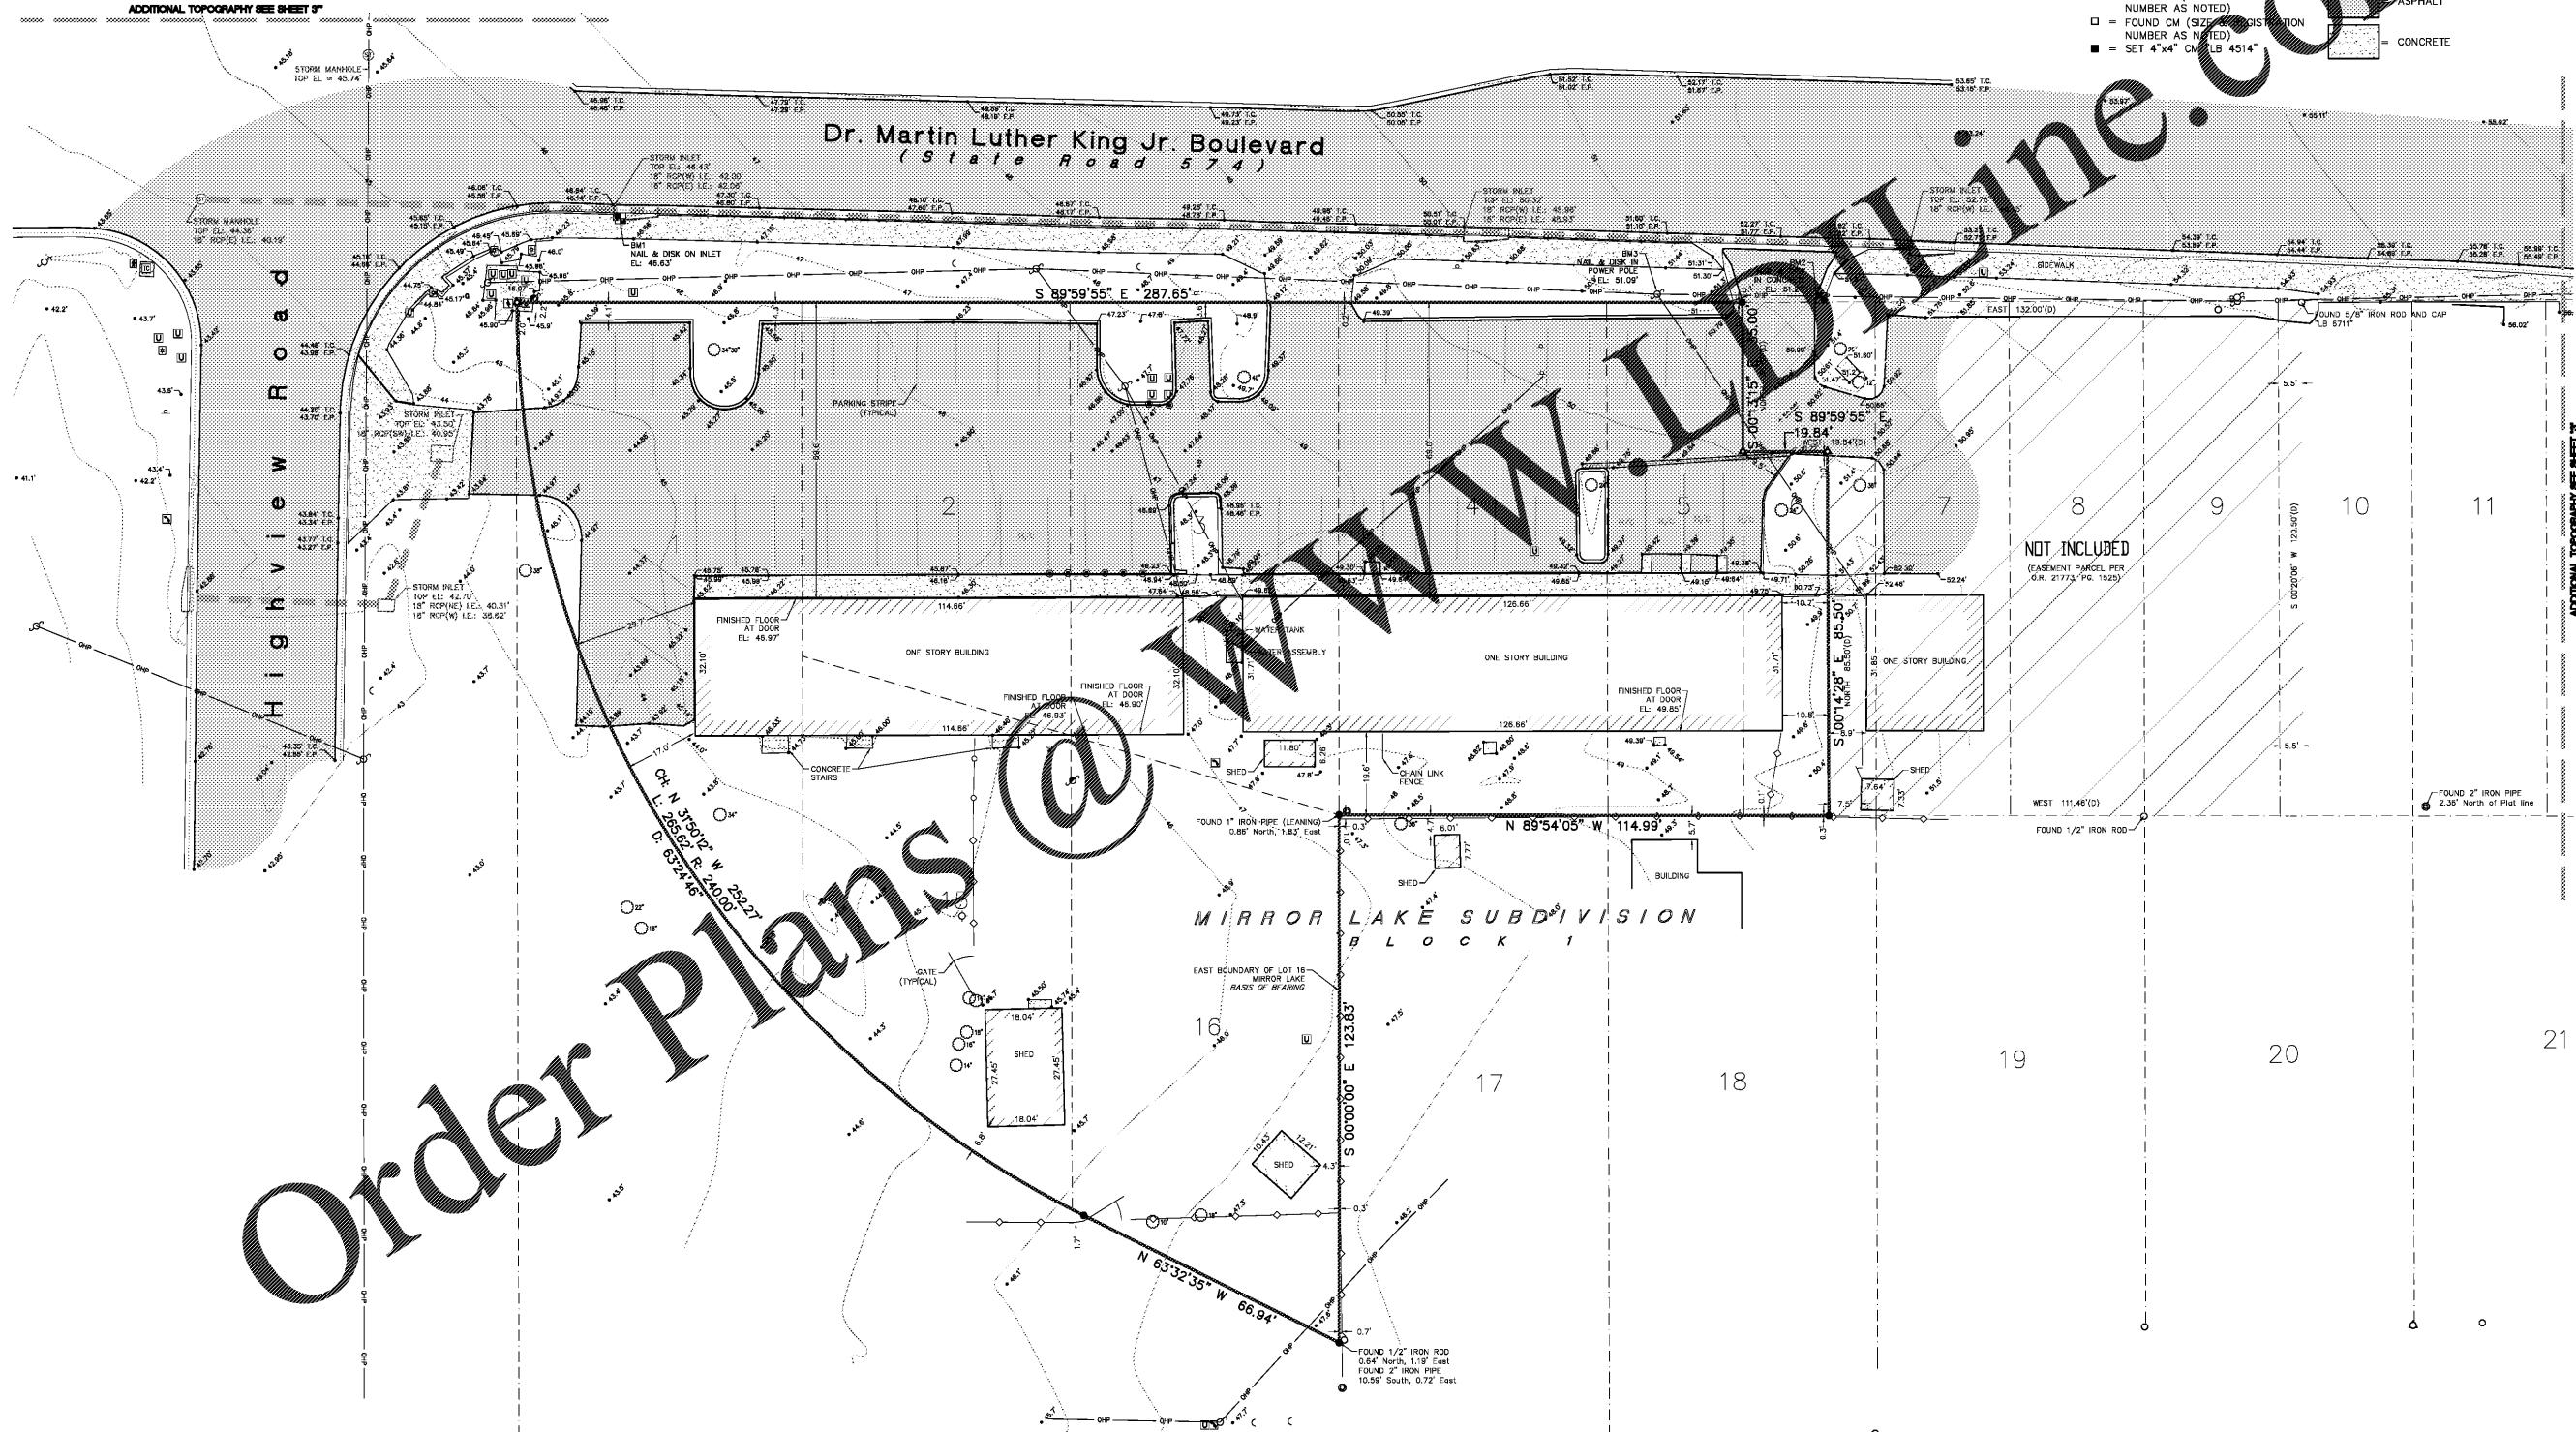

Order Plans @

BY	REVISION	DATE

SEE SHEET 1 FOR DESCRIPTION AND SURVEYOR'S NOTES

JOHNSON ASSOCIATES
 SURVEYING AND MAPPING
 11011 S. Greenway Blvd., Suite 4014
 San Antonio, TX 78248
 Phone: (214) 348-2768
 Fax: (214) 348-2769
 www.djphinson.com

BOUNDARY & TOPOGRAPHY
 Beacon Civil Engineering, Inc.
 Take 5 Oil Change
 Mirror Lake
 PROJECT NO. 2018-539A01.BG0009A2
 SEC. 10 TWP. 29 S. RANG. 20 E. COUNTY: Hillsborough County

DATE OF FIELD SURVEY: 9/19/19