

SIGNAGE	QTY	SIZE	INDIVIDUAL AREA	TOTAL AREA
SIGNAGE				
Stall Designation Sign #1	1	1'-0"	2.25 SF	2.25 SF
Stall Designation Sign #2	1	1'-0"	2.25 SF	2.25 SF
Stall Designation Sign #3	1	1'-0"	2.25 SF	2.25 SF
Stall Designation Sign #4	1	1'-0"	2.25 SF	2.25 SF
Stall Designation Sign #5	1	1'-0"	2.25 SF	2.25 SF
Stall Designation Sign #6	1	1'-0"	2.25 SF	2.25 SF
Stall Designation Sign #7	1	1'-0"	2.25 SF	2.25 SF
Stall Designation Sign #8	1	1'-0"	2.25 SF	2.25 SF
Stall Designation Sign #9	1	1'-0"	2.25 SF	2.25 SF
Stall Designation Sign #10	1	1'-0"	2.25 SF	2.25 SF
Stall Designation Sign #11	1	1'-0"	2.25 SF	2.25 SF
Stall Designation Sign #12	1	1'-0"	2.25 SF	2.25 SF
Logo Sign (Large)	12	3'-0"	4.50 SF	54.00 SF
Call In Sign	1	1'-0"	1.00 SF	1.00 SF
Direction Sign (Left)	1	1'-0"	3.00 SF	3.00 SF
Direction Sign (Right)	1	1'-0"	3.00 SF	3.00 SF
Direction Sign (Straight)	1	1'-0"	3.00 SF	3.00 SF
MAIN BUILDING SIGNAGE				102.00 SF

FINISH LEGEND

P75 SAFETY YELLOW
P76 WALMART BLUE

G.C. NOTE: FOR PICKUP SIGNAGE (DIRECTIONAL, CANOPY AND PARKING), CONTACT W&M SIGN SHOP AT GETTY.THOMAS@WALMART.COM

EXISTING PICKUP SIGNAGE TO BE REPLACED WITH WALMART BLUE SIGNS. GC TO VERIFY AND CONFIRM EXISTING SITE SIGNAGE AND COORDINATE WITH WALMART SIGN SHOP.

SGA Design Group, P.C.
147 Soles Boulevard, Suite 550
Tulsa, Oklahoma 74133-3608
T. 918.257.8601
F. 918.257.8601
www.sgasdesigngroup.com

EXPLANATION FOR REUSE
THIS DRAWING AND ALL INFORMATION CONTAINED HEREIN ARE THE PROPERTY OF SGA DESIGN GROUP, P.C. AND ARE TO BE USED ONLY FOR THE PROJECT AND SITE SPECIFICALLY IDENTIFIED HEREIN. ANY REUSE OF THIS DRAWING OR INFORMATION CONTAINED HEREIN FOR ANY OTHER PROJECT WITHOUT THE WRITTEN CONSENT OF SGA DESIGN GROUP, P.C. IS STRICTLY PROHIBITED. THE USER OF THIS DRAWING SHALL BE RESPONSIBLE FOR OBTAINING ALL NECESSARY PERMITS AND APPROVALS FROM THE APPROPRIATE AGENCIES. THE USER SHALL BE RESPONSIBLE FOR OBTAINING ALL NECESSARY INFORMATION FROM THE FIELD AND FOR VERIFYING THE ACCURACY OF ALL INFORMATION OBTAINED. 

CONSULTANTS

Walmart
LELAND, NC
STORE NO. 4273-266
JOB NUMBER: 19266015 : PHOTO
2020 SPRB

ISSUE BLOCK

1	PR #1	06/15/20

CHECKED BY: RO/AVT
DRAWN BY: MS/CS
PROTO CYCLE: 02/28/20
DOCUMENT DATE: 04/09/20

THE REVISION COPY OF THIS DRAWING IS ONLY VALID AT THE OFFICE OF SGA DESIGN GROUP. THIS ELECTRONIC DOCUMENT IS NOT VALID FOR THE PURPOSE OF ANY OTHER PROJECT, CONTRACT, AGREEMENT, OR SPECIFICATION. THIS DRAWING SHALL NOT BE CONSIDERED FINAL OR COMPLETE UNLESS IT IS SIGNED AND SEALED BY THE PROFESSIONAL ENGINEER.

SIGNS FURNISHED BY WALMART ATTACH TO WALL OR BOLLARD BY G.C.

SIGNS PREFINISHED TO MATCH P75 TYP



Stall Designation Signs
18" x 18"
2.25 SF

Logo Signs (Large)
Also Pickup Hours sign size
39" x 18"
4.50 SF

Call In Sign
18" x 8"
1.00 SF

Directional Signs (Left / Straight / Right)
18" x 24"
3.00 SF

Pickup

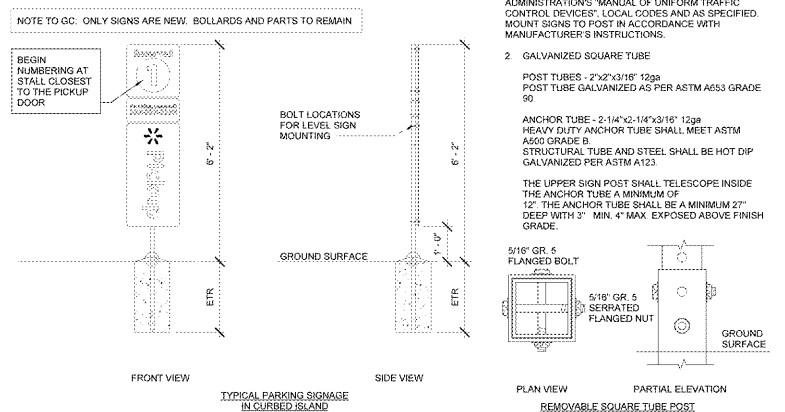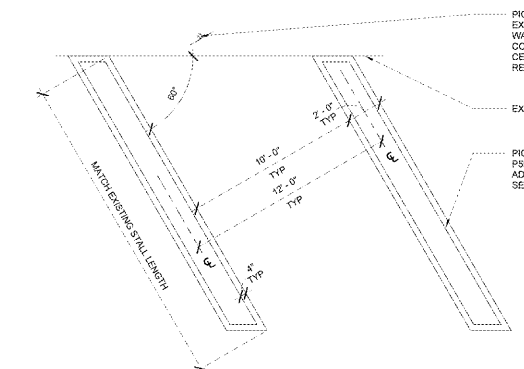

NOTES

1. ALL SIGNS SHALL COMPLY WITH U.S. DEPARTMENT OF TRANSPORTATION, FEDERAL HIGHWAY ADMINISTRATION'S MANUAL OF UNIFORM TRAFFIC CONTROL DEVICES, LOCAL CODES AND AS SPECIFIED. MOUNT SIGNS TO POST IN ACCORDANCE WITH MANUFACTURER'S INSTRUCTIONS.

2. GALVANIZED SQUARE TUBE
POST TUBES - 2"x2"x1/16" 12ga
POST TUBE GALVANIZED AS PER ASTM A553 GRADE 50
ANCHOR TUBE - 2-1/4"x2-1/4"x1/8" 12ga
HEAVY DUTY ANCHOR TUBE SHALL MEET ASTM A500 GRADE B
STRUCTURAL TUBE AND STEEL SHALL BE HOT DIP GALVANIZED PER ASTM A123
THE UPPER SIGN POST SHALL TELESCOPE INSIDE THE ANCHOR TUBE A MINIMUM OF 12". THE ANCHOR TUBE SHALL BE A MINIMUM OF DEEP WITH 3" MIN. 4" MAX. EXPOSED ABOVE FINISH GRADE.

3 SIGNAGE
1" = 1'-0"

2 PICKUP PARKING STALL DETAIL
1/4" = 1'-0"

1 PARKING SIGN MOUNTING AND BASE
1/2" = 1'-0"

SITE DETAILS

SHEET: **SP.1**

ADD ENTIRE SHEET TO SET