


Order Plans @

WWW.LDILine.com

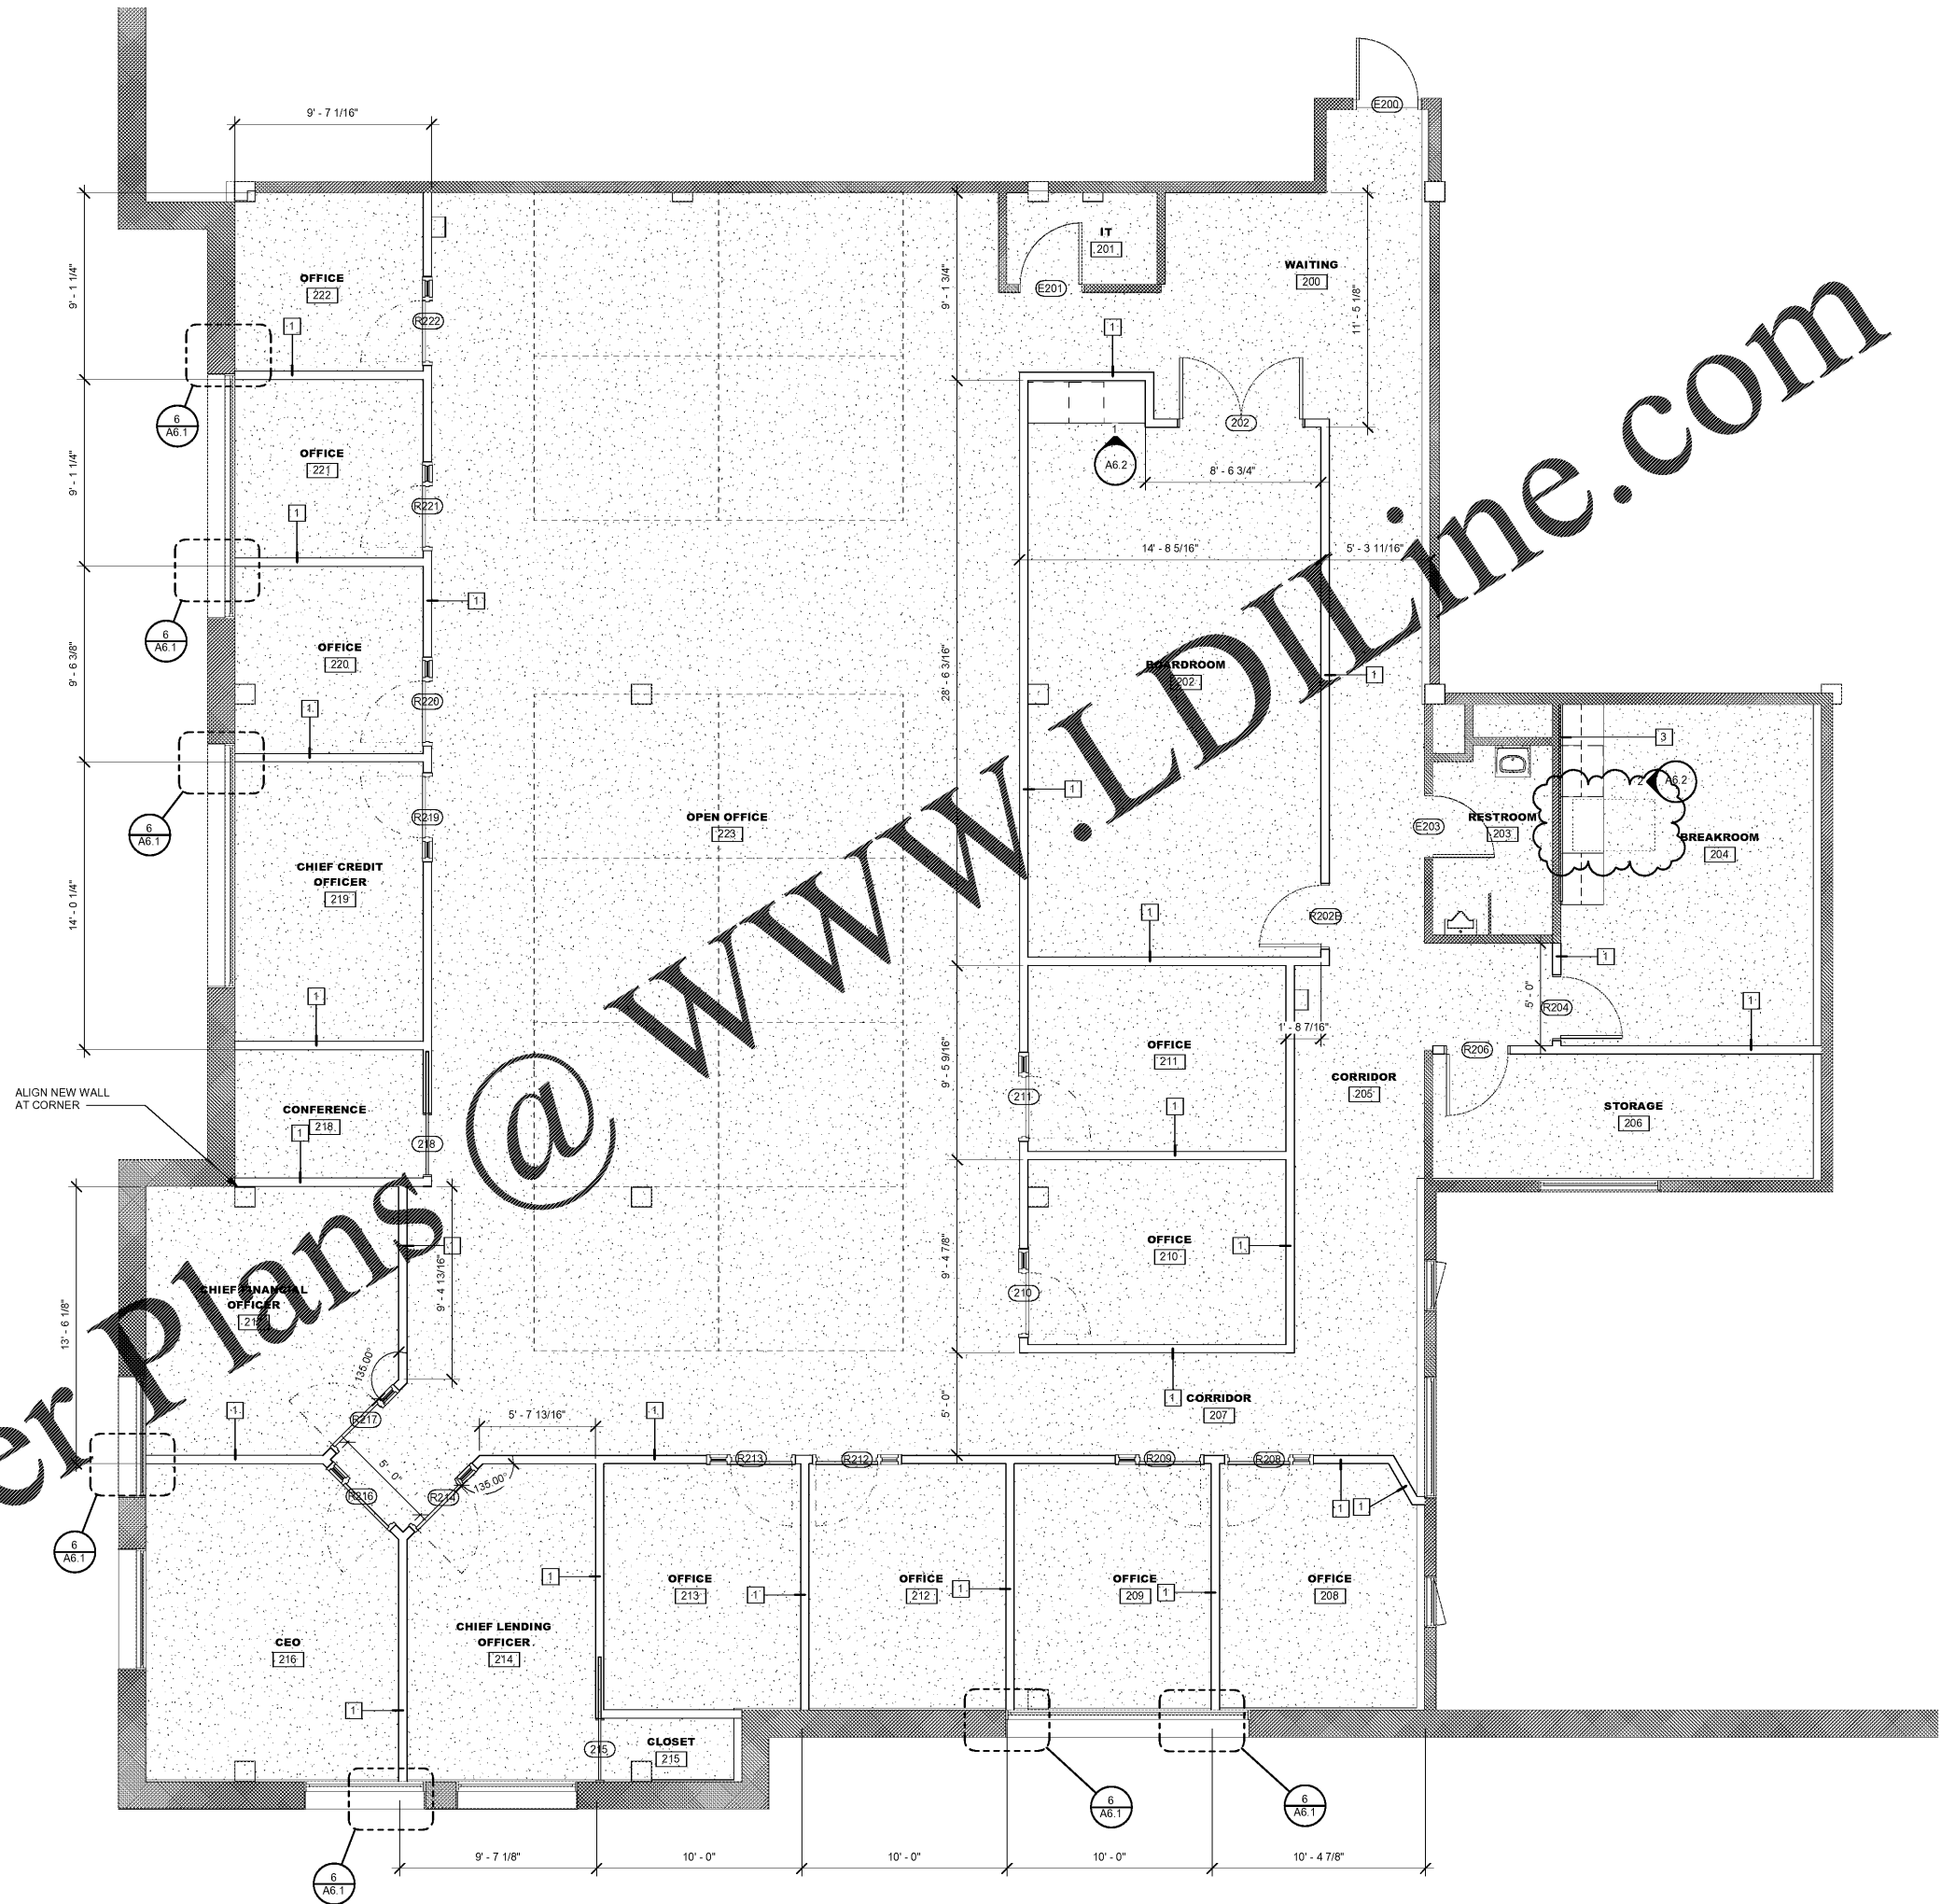

ROCK POINT BANK

401 Chestnut Street Chattanooga Tennessee



ISSUE DATES
 INITIAL ISSUE 05-26-20
 1 city comments 6/15/20

JOB NO. # | DWN | CKD
 Author | Checker

A1.2
 SECOND FLOOR
 PLAN

2ND FLOOR PLAN