



GONTRAM ARCHITECTURE, INC.
 220 HENRISON DRIVE, SUITE 222
 HOUSTON, TX 77058
 PHONE: 281.871.8333
 FAX: 281.871.8375
 www.gontramarchitecture.com

© Copyright, 2020
 THESE DOCUMENTS ARE INTENDED FOR THE PROJECT AND ARE NOT TO BE REPRODUCED OR TRANSMITTED IN ANY FORM OR BY ANY MEANS, ELECTRONIC OR MECHANICAL, INCLUDING PHOTOCOPYING, RECORDING, OR BY ANY INFORMATION STORAGE AND RETRIEVAL SYSTEM, WITHOUT THE WRITTEN PERMISSION OF THE ARCHITECT.




WHOLE FOODS MARKET
 REFRIGERATION RACK UPGRADE
 PATRIOTS PLAZA SHOPPING CENTER
 929 HOUSTON NORTH CUTT BOULEVARD
 MT. PLEASANT, SOUTH CAROLINA 29664

DATE: JUNE 22, 2020
 BASED: JUNE 22, 2020
 FOR CONSTRUCTION

DRAWN BY: DB
 APPROVED: ELG
 PROJECT NO: 202040
 SHEET: LIFE SAFETY PLAN

SHEET: T-103

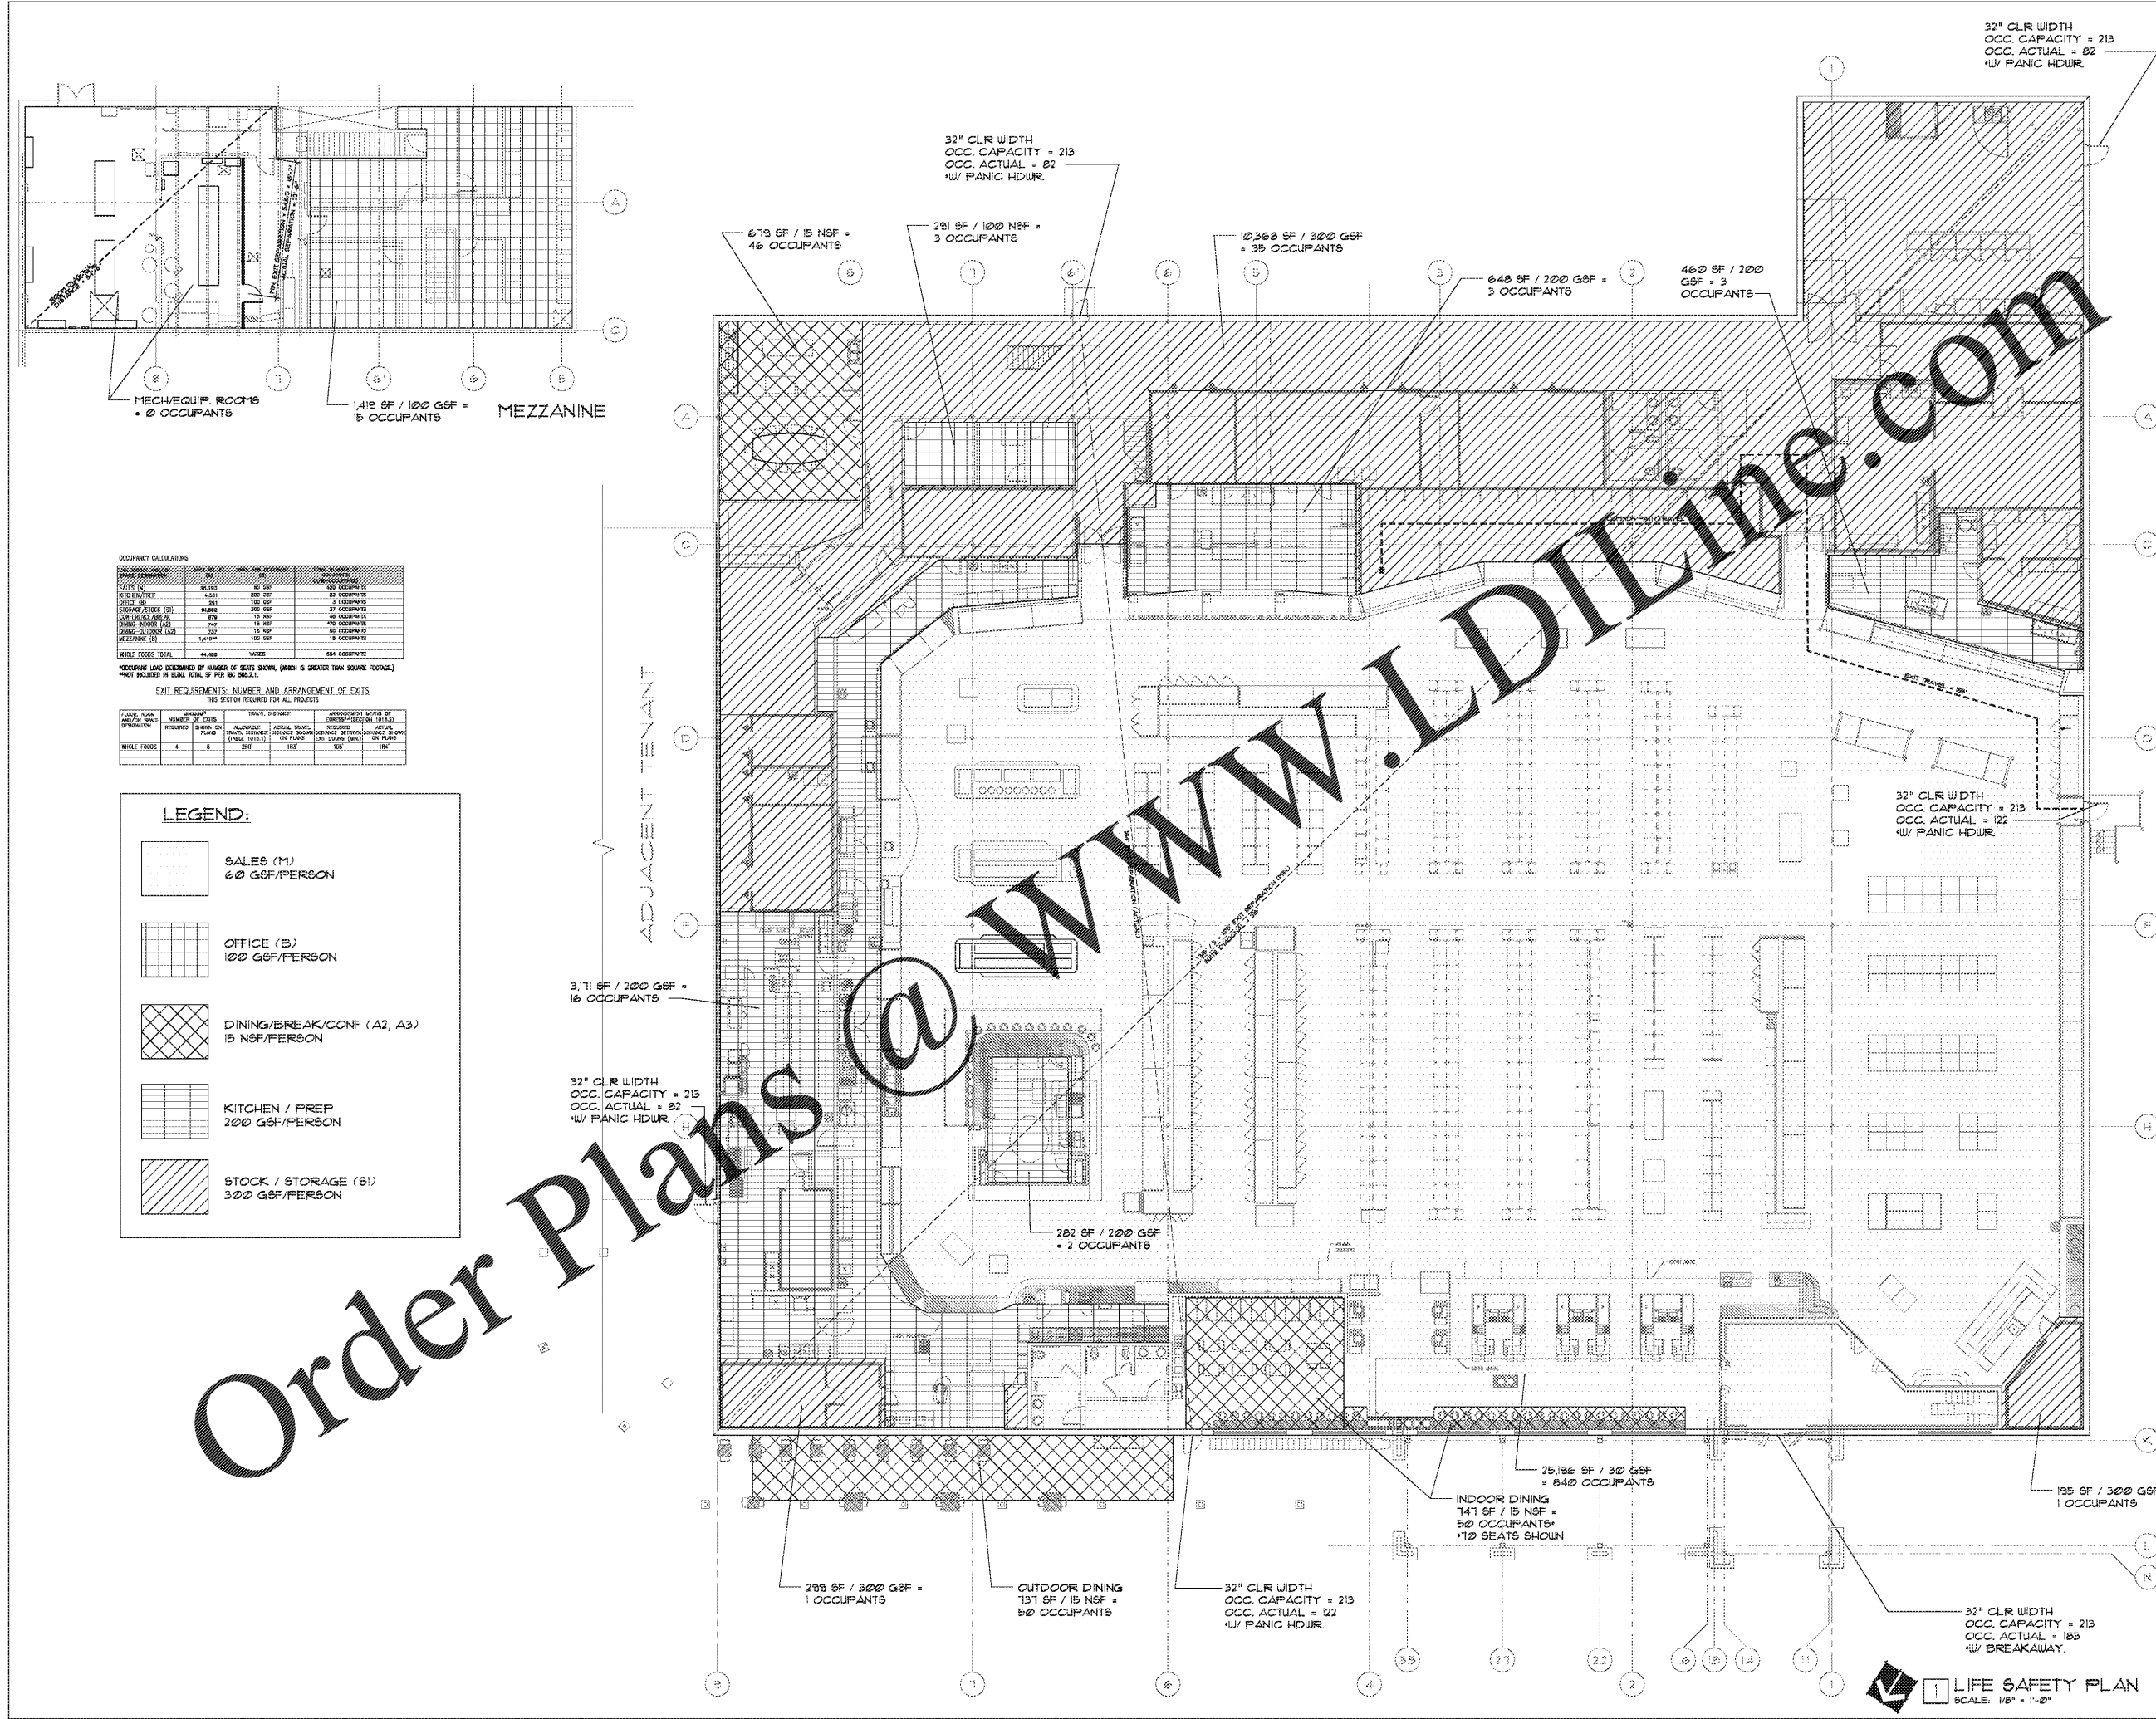

Order Plans @ www.LDILine.com