




HARRISON FRENCH & ASSOCIATES, L.T.D.

1705 S. Walton Blvd., Suite 3
Bentonville, Arkansas 72712
t 479.273.7780
f 888.520.9685
www.hfa-ae.com

STIPULATION FOR REUSE
THIS DOCUMENT IS THE PROPERTY OF HARRISON FRENCH & ASSOCIATES, L.T.D. AND IS TO BE USED ONLY FOR THE PROJECT AND SITE SPECIFICALLY IDENTIFIED ON THE DRAWINGS. IT IS NOT TO BE REPRODUCED, COPIED, OR TRANSMITTED IN ANY FORM OR BY ANY MEANS, ELECTRONIC OR MECHANICAL, INCLUDING PHOTOCOPYING, RECORDING, OR BY ANY INFORMATION STORAGE AND RETRIEVAL SYSTEM, WITHOUT THE WRITTEN PERMISSION OF HARRISON FRENCH & ASSOCIATES, L.T.D. ANY UNAUTHORIZED REUSE OR REPRODUCTION OF THIS DRAWING FOR REUSE OR FOR ANY OTHER PROJECT IS STRICTLY PROHIBITED AND WILL BE CONSIDERED A VIOLATION OF THE LAW.

200 S KINGS HWY
FORT PIERCE, FL 34945
SPEEDCO REBRANDING &
LIGHT MECHANICAL ADDITION
PROJECT NUMBER: 03-19-0467

Love's
Travel Stop &
Country Stores

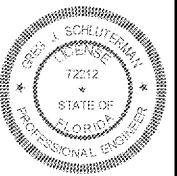


Greg Schultze, P.E.
License #72112
Harrison French &
Associates, L.T.D.
03-19-0467

| ISSUE BLOCK | | |
|-------------|------------|--------|
| 2 | 09/13/2019 | ADD #2 |
| 4 | 05/22/2020 | ADD #4 |
| | | |
| | | |

STORE NO: 467
DOCUMENT DATE: 05/14/19
CHECKED BY: JKR
DRAWN BY: PRC
PROTO CYCLE:

OIL WATER
SEPARATOR
DETAILS

SHEET:
YM3.1

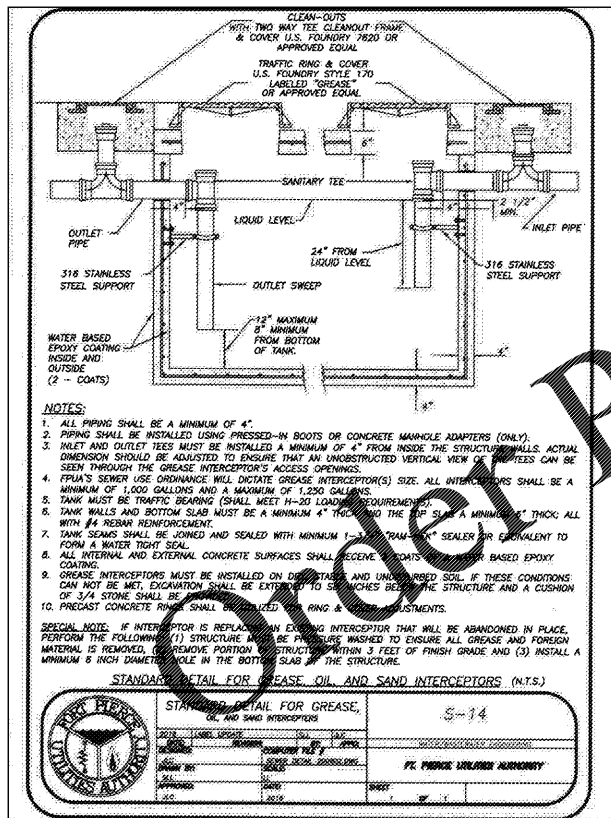

1,000 GALLON OIL / WATER SEPARATOR TO BE PROVIDED AND INSTALLED BY CONTRACTOR. PROVIDE SEPARATOR IN COMPLIANCE WITH SPECIFICATIONS LISTED IN DETAIL. COORDINATE ALL DETAILS OF OIL / WATER SEPARATOR INSTALLATION WITH FORT PIERCE UTILITIES AUTHORITY (FPUA) INDUSTRIAL PRETREATMENT DEPARTMENT FOR APPROVAL. CONTACT - SAMANTHA ROWLAND - (772)-466-1600 EXT 5526

1 OIL / WATER SEPARATOR DETAIL
SCALE: NTS

Plans @ www.LDILine.com