


12/28/2016 10:48 AM 220006.EQP11 - 1/8" = 1'-0" (1/8" = 1'-0")

Order Plans @ www.WWDOnline.com

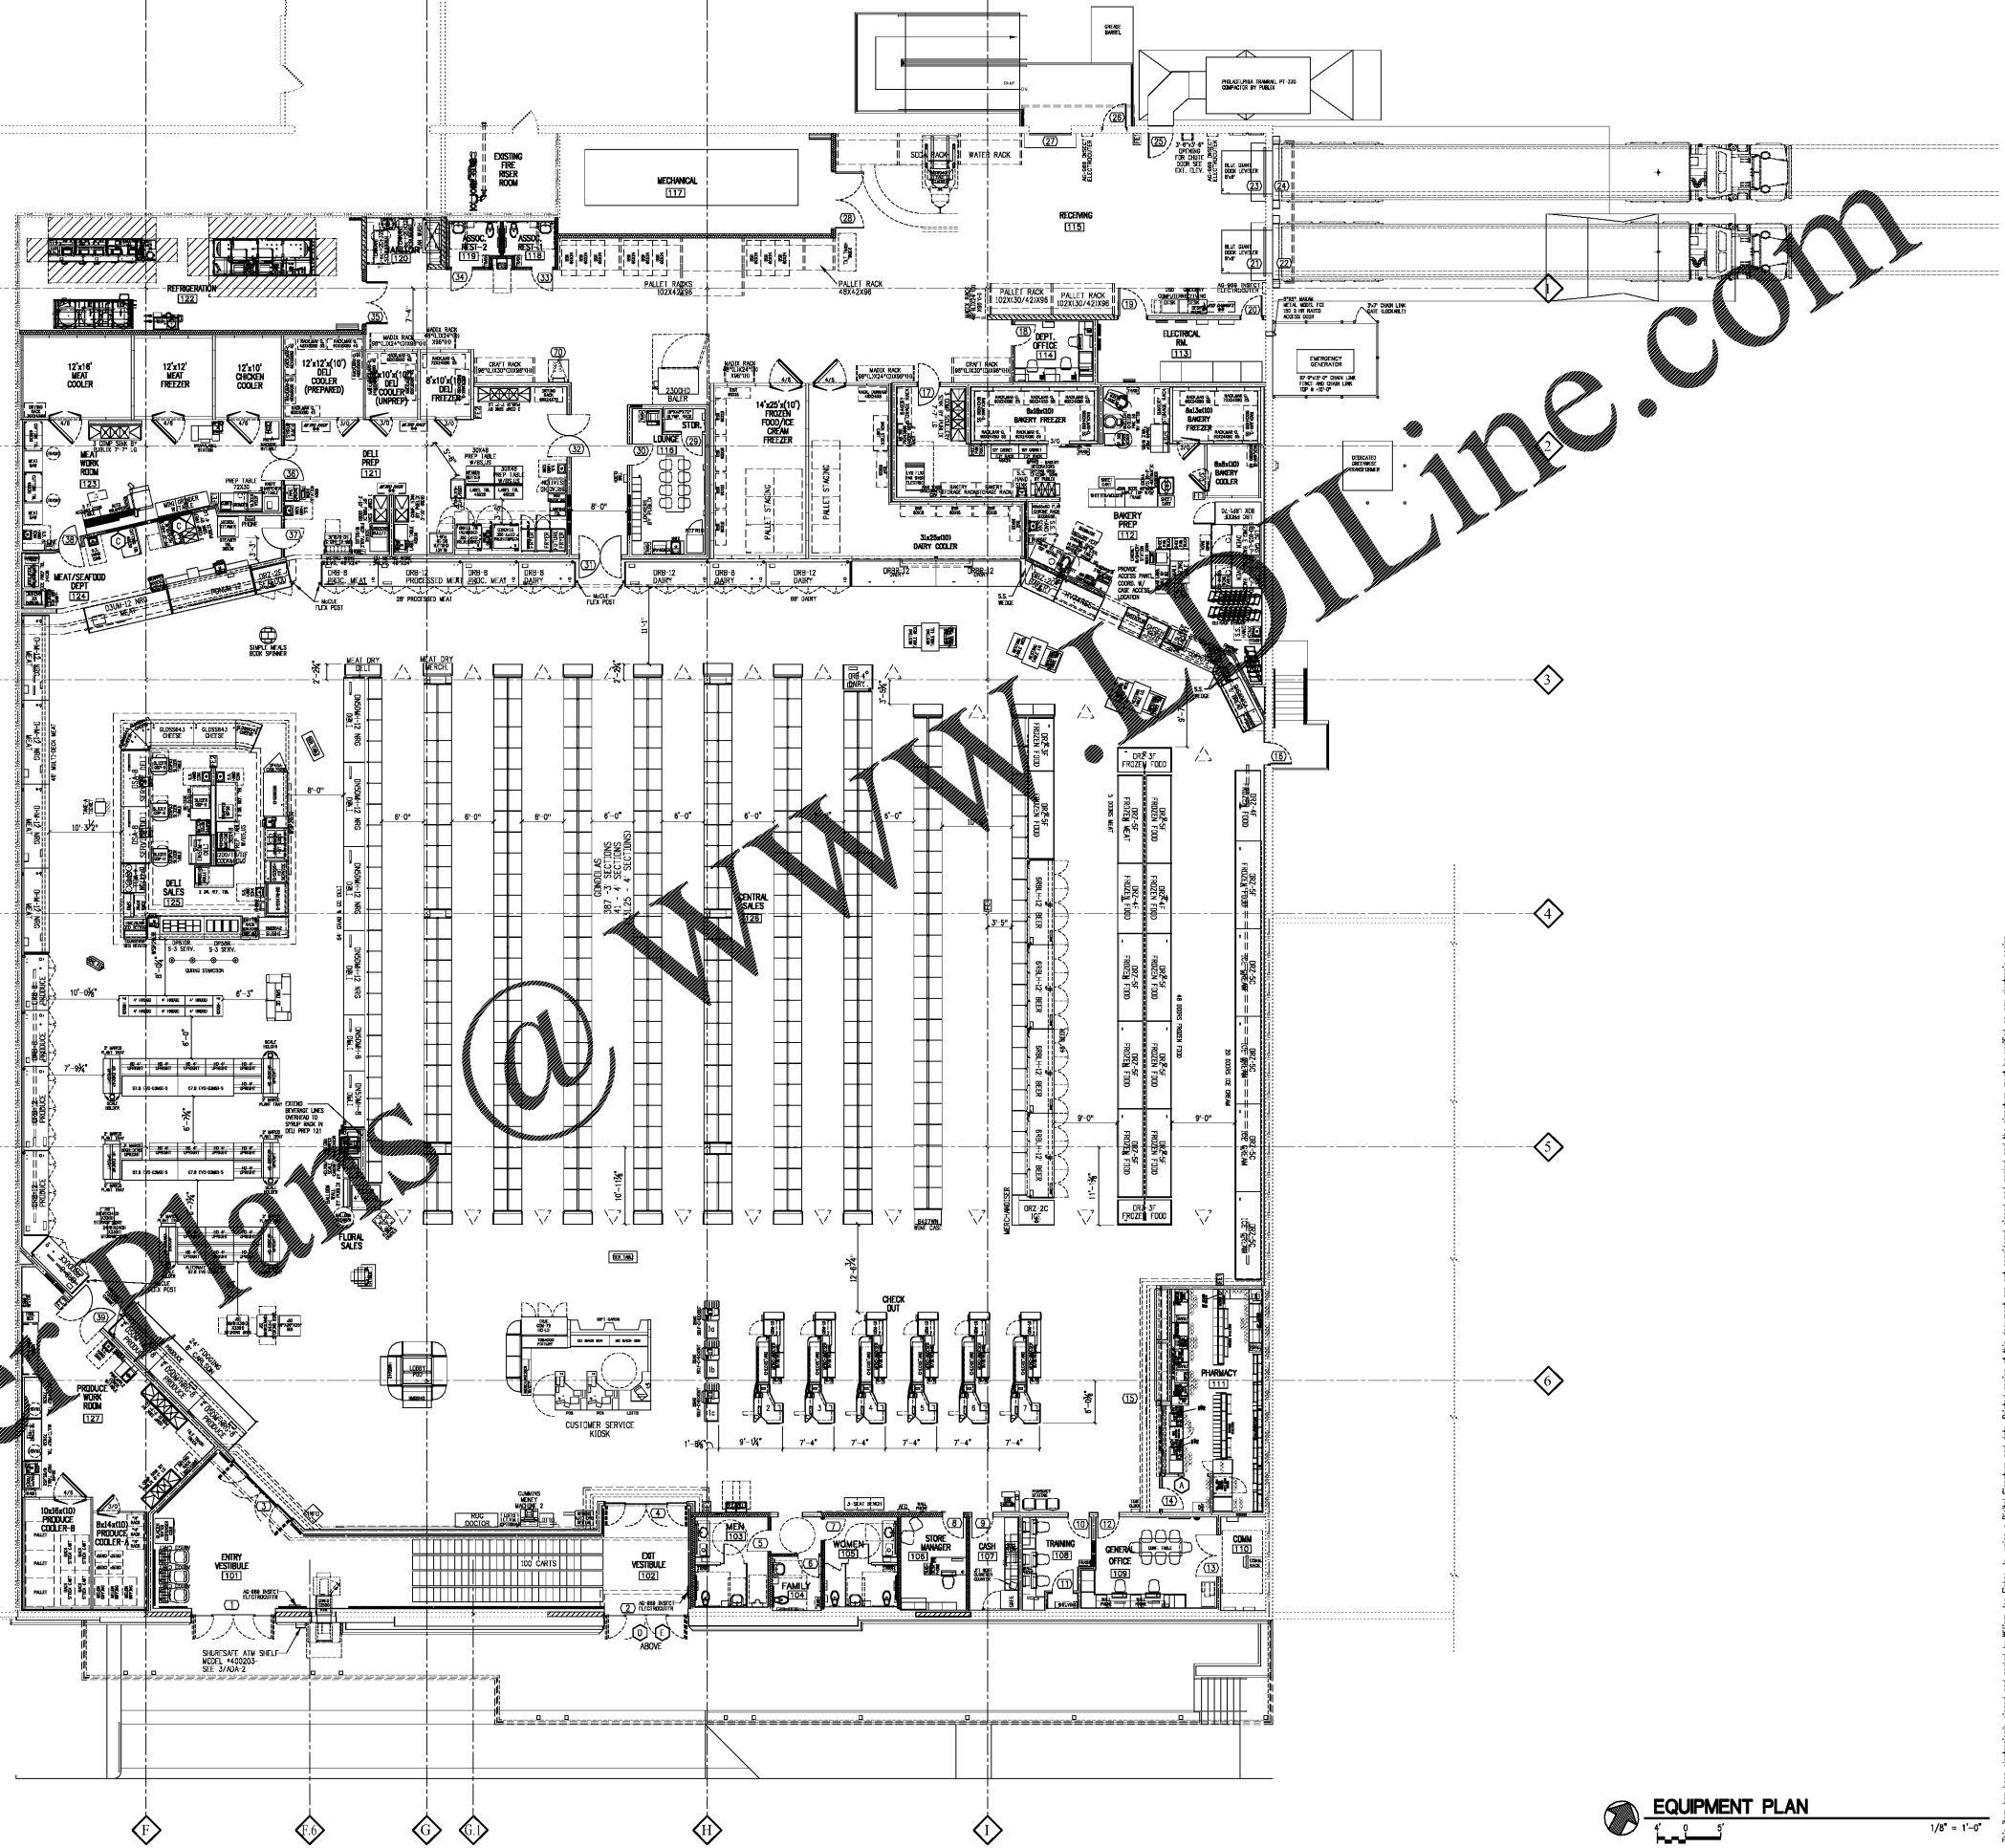

EQUIPMENT PLAN
1/8" = 1'-0"

This item has been electronically signed and sealed by William Joe Fisher, Jr., using a Digital Signature and seal. Printed copies of this document are not considered signed and sealed and the signature must be verified on any electronic copies.

Issue Date: 04-01-20
Project No: 220006

WILLIAM JOE FISHER JR.
ARCHITECT 9826

NO.	DATE	DESCRIPTION

RELEASED FOR:
CONSTR. 07/16/20

EQUIPMENT PLAN
EAST COBB PUBLIX - #1745
EAST COBB CROSSING SHOPPING CENTER
ROSEWELL ROAD
MARIETTA, GA 30062

FISHER AND ASSOCIATES, L.L.C.
ARCHITECTS
PLANNERS
INTERIOR DESIGNERS
285 BELLARVO CLEARWATER FL 33764 727/484408

Publix
SUPER MARKETS
CORPORATE OFFICES, FACILITIES DESIGN
BOX 407, LAKELAND, FL 33802
(863) 680-2525
PHYSICAL ADDRESS:
3300 AIRPORT BL., LAKELAND, FL 33811

PUBLIX PROTOTYPE
BASIS OF DESIGN
20M
EXPANDED
RECEIVED: 09.14.18

THE DRAWING AND ALL INFORMATION CONTAINED HEREIN IS THE PROPERTY OF PUBLIX SUPERMARKETS, INC. AND IS TO BE USED ONLY FOR THE PROJECT AND SITE SPECIFICALLY IDENTIFIED HEREIN. NO PART OF THIS DRAWING IS TO BE REPRODUCED, COPIED, OR TRANSMITTED IN ANY FORM OR BY ANY MEANS, ELECTRONIC OR MECHANICAL, INCLUDING PHOTOCOPYING, RECORDING, OR BY ANY INFORMATION STORAGE AND RETRIEVAL SYSTEM, WITHOUT THE WRITTEN PERMISSION OF PUBLIX SUPERMARKETS, INC.