


Order Plans @ WWW.IDIline.com

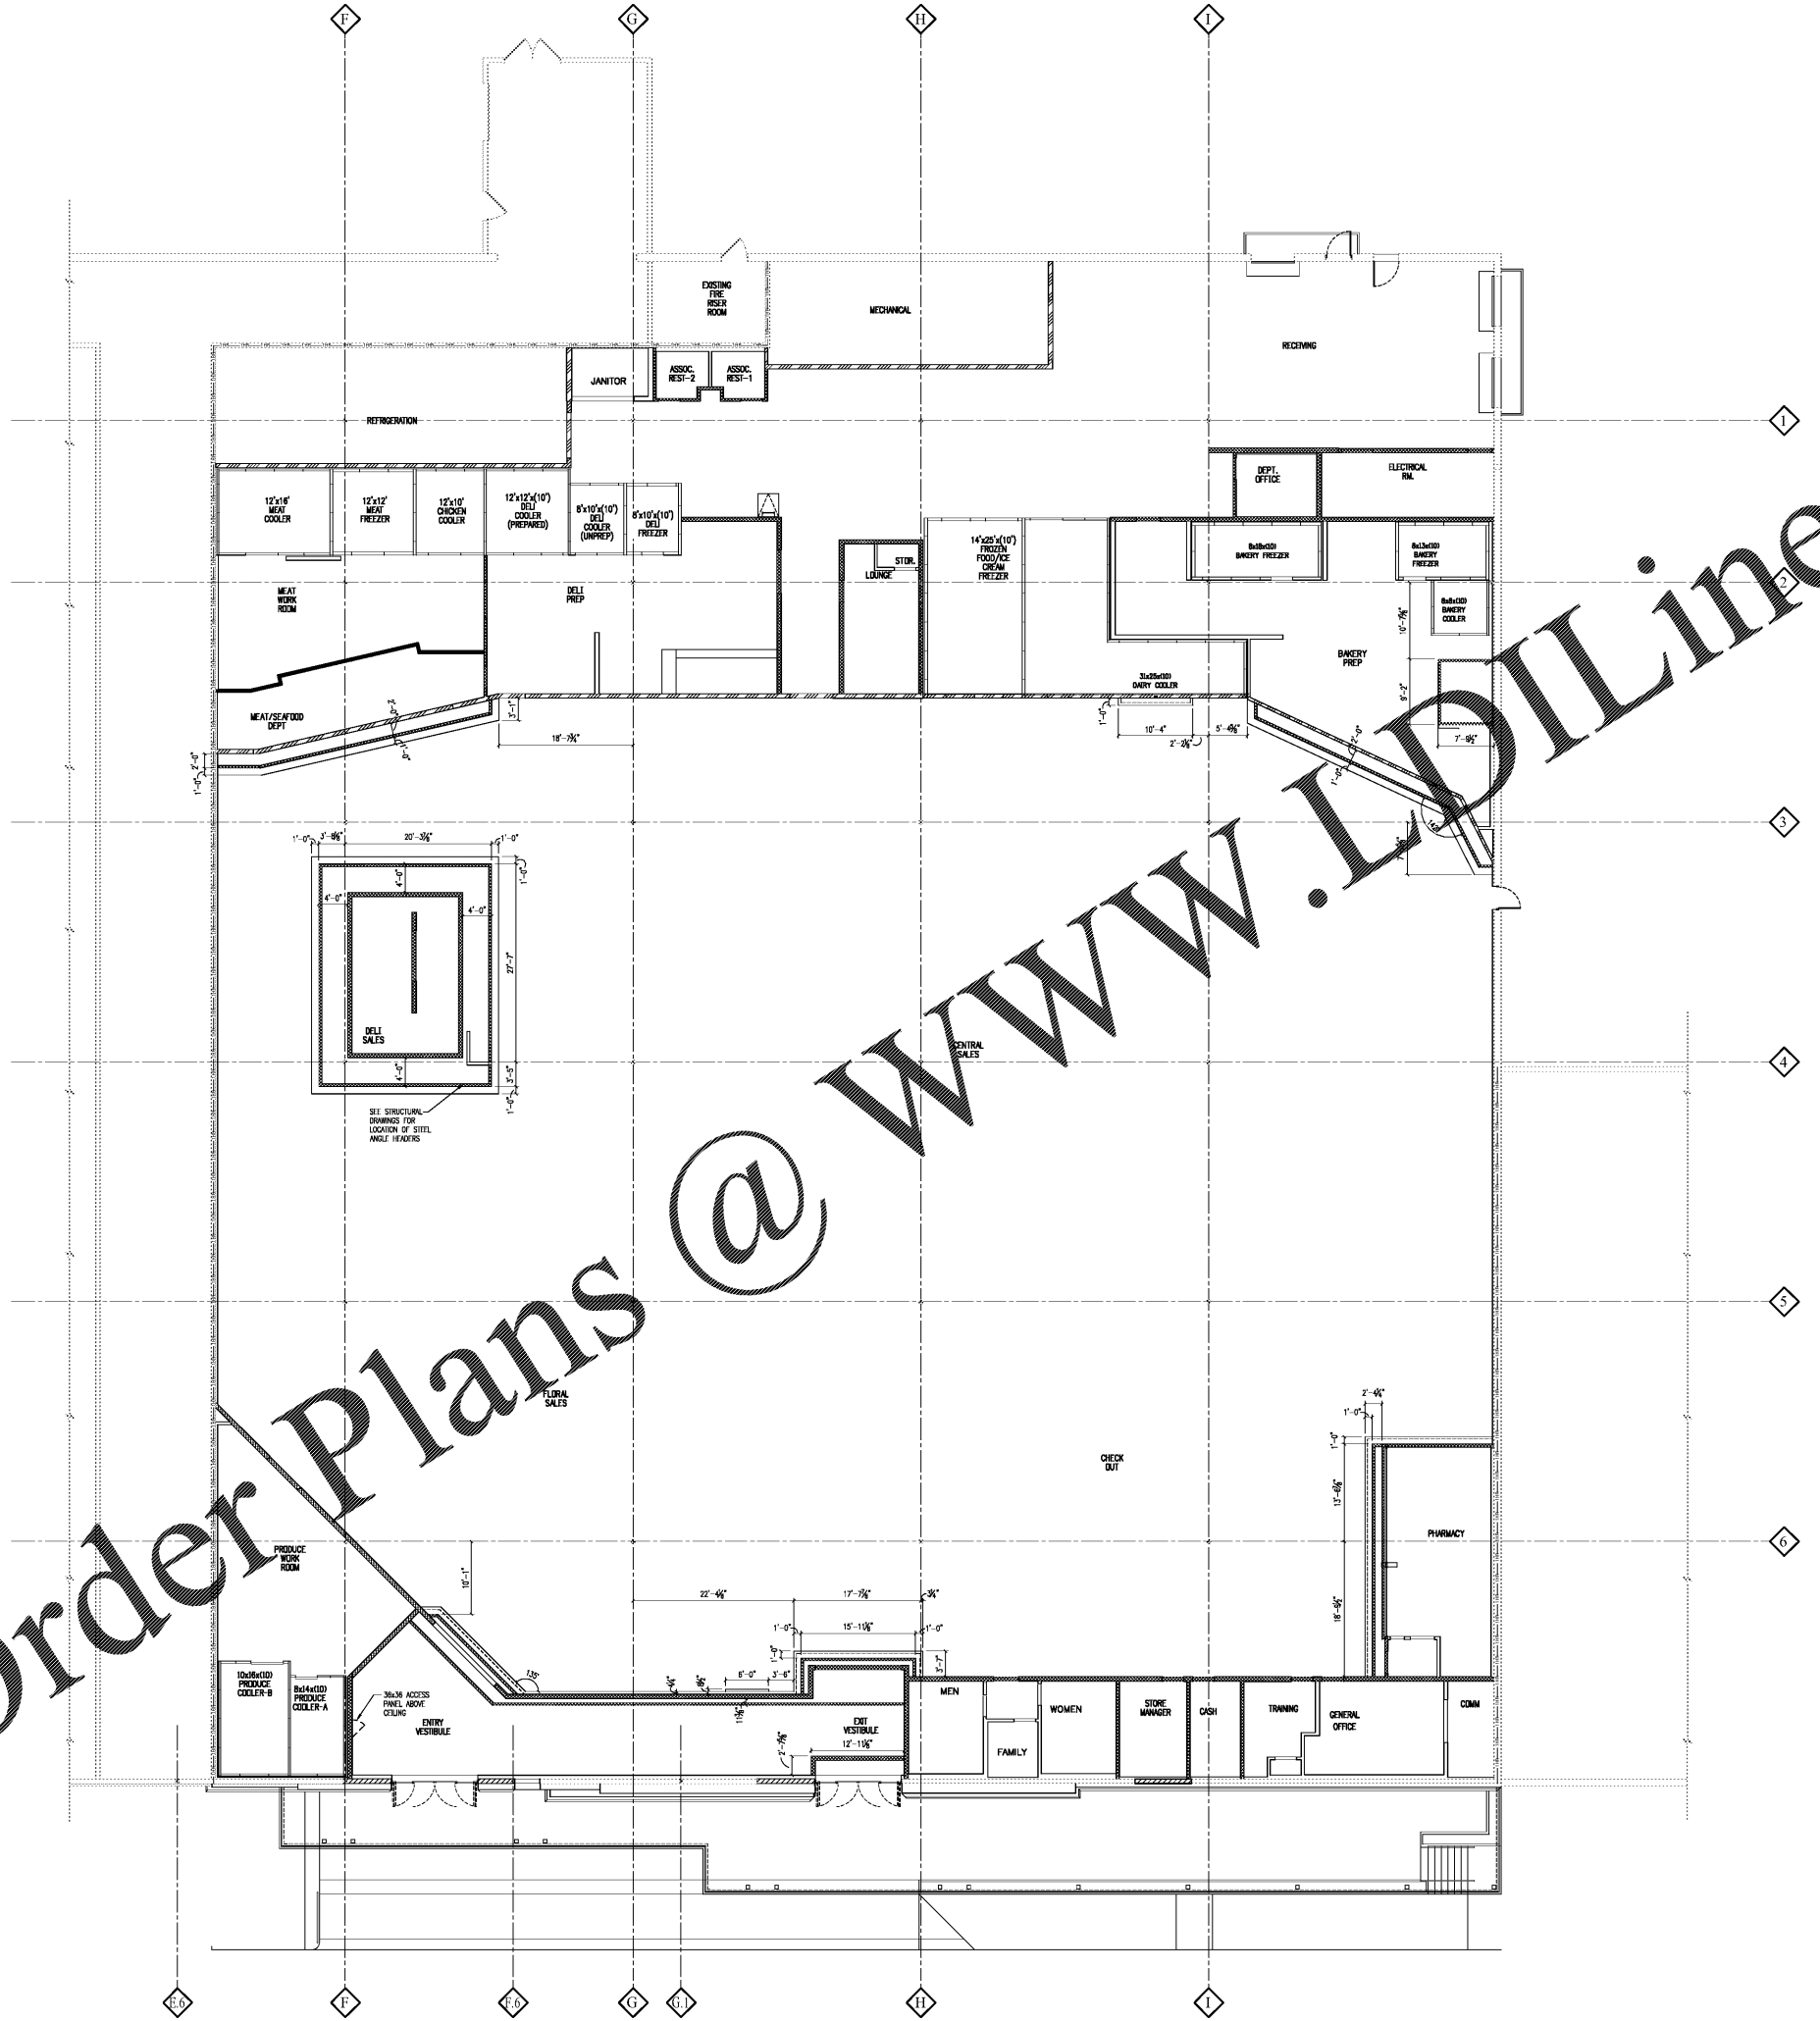

INTERIOR WALL/SOFFT LEGEND

- WALLS/SOFT TO THE DECK
- WALLS/SOFT TO THE UNDERSIDE OF STRUCTURE
- WALLS TO UNDERSIDE OF COOLER CEILING
- WALLS 6" ABOVE CEILING OR AS NOTED
- COOLER WALL

NOTE: ALL GYP. BOARD TO RUN 6" ABOVE ADJACENT CEILING

SOFFT PLAN
 EAST COBB PUBLIX - #1745
 EAST COBB CROSSING SHOPPING CENTER
 ROSEWELL ROAD
 MARIETTA, GA 30062

RELEASED FOR:
 BID: _____
 PERMIT: 07/16/20
 CONSTR: _____

REVISIONS:

NO.	DATE	DESCRIPTION

STATE OF GEORGIA
 WILLIAM JOE FISHER ARCHITECT
 LICENSED ARCHITECT

A2.4

Issue Date: 04-01-20
 Project No.: 220006



PUBLIX PROTOTYPE
 BASIS OF DESIGN
20M
 EXPANDED
 RECEIVED: 09.14.18

FISHER AND ASSOCIATES, L.L.C.
 ARCHITECTS
 PLANNERS
 INTERIOR DESIGNERS
 282 BELLAR RD., CLEARWATER, FL 34774 727/4844408

CORPORATE OFFICES, FACILITIES DESIGN
 BOX 407, LAKELAND, FL 33822
 (863) 660-3226
 PHYSICAL ADDRESS:
 3300 AIRPORT RD., LAKELAND, FL 33811

PUBLIX
 SUPER MARKETS








