



1 SANITARY WASTE PLUMBING ISOMETRIC
N.T.S.

PUBLICLY REGULARLY CLEAN REFRIGERATED CASE AND WALK-IN BOX COILS WITH SOAP SOLUTIONS TO KILL MOLD AND MAINTAIN SANITARY CONDITIONS SO CONDENSATE TAKEN TO SANITARY.

2 WASTE PLUMBING ISOMETRIC
N.T.S.

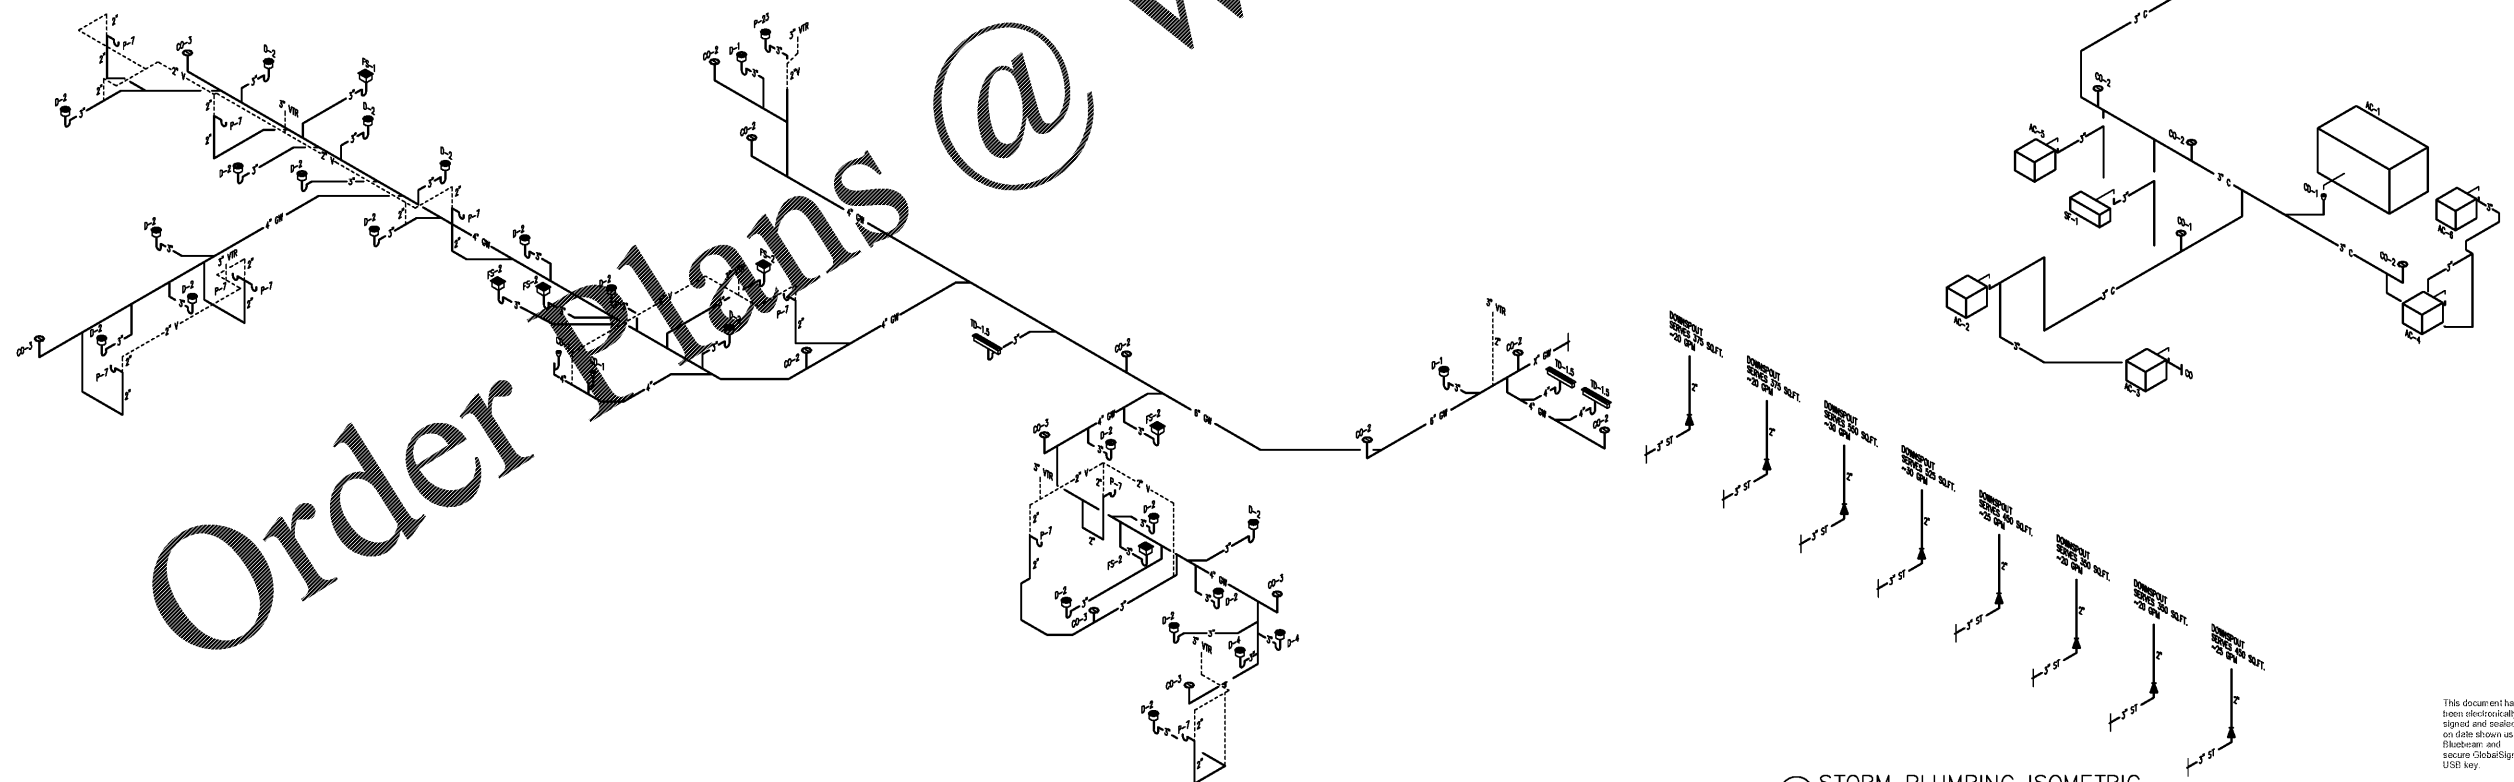

3 GREASE WASTE PLUMBING ISOMETRIC
N.T.S.

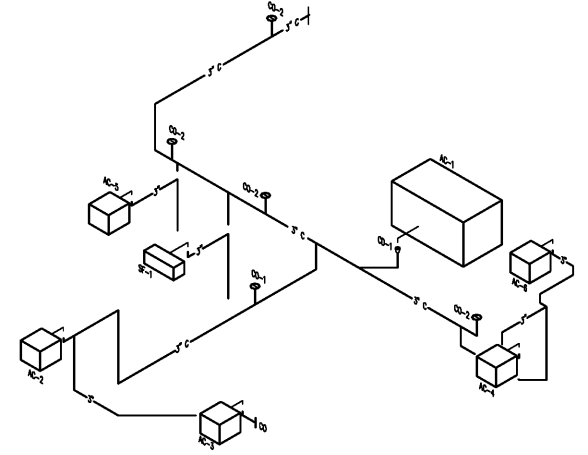

4 STORM PLUMBING ISOMETRIC
N.T.S.

This document has been electronically signed and sealed on date shown using Bluebeam and secure GlobalSign USB key.

Order Plans @ WWW.LDILine.com

THIS DRAWING AND ALL INFORMATION CONTAINED HEREIN IS THE PROPERTY OF LDLINE, INC. AND IS TO BE USED ONLY FOR THE PROJECT AND SITE SPECIFICALLY IDENTIFIED HEREIN. NO PART OF THIS DRAWING IS TO BE REPRODUCED, COPIED, OR TRANSMITTED IN ANY FORM OR BY ANY MEANS, WITHOUT THE WRITTEN PERMISSION OF LDLINE, INC.

PUBLIC PROTOTYPE
BASED ON DESIGN
20M
EXPANDED
RECEIVED: 09.14.18

CORPORATE OFFICES, FACILITIES DESIGN
BOX 407, LAKELAND, FL 33802
(863) 688-3255
PHYSICAL ADDRESS:
3300 AIRPORT BL., LAKELAND, FL 33811

Publix
SUPER MARKETS

FISHER AND ASSOCIATES, L.L.C.
ARCHITECTS
PLANNERS
INTERIOR DESIGNERS
283 BELLAR RD. CLEWATER, FL 33744 727/448408

SANITARY WASTE & VENT PLUMBING ISOMETRIC
EAST COBB PUBLIX - #1745
EAST COBB CROSSING SHOPPING CENTER
ROSEWELL ROAD
MARIETTA, GA 30062

RELEASED FOR:
BD
PERMIT 07/16/20
CONSTR.

REVISIONS:

NO.	DATE	DESCRIPTION



07/16/2020

P-4

Issue Date: 04-01-20
Project No.: 220006

Dwyer Engineering
552 Fox Evans Rd, Suite 200
Leesburg, VA 20176
www.dwyer.com
GA COA #PEF004622
EXPIRES 06/30/2022
753-777-5388
info@dwyer.com
publx@dwyer.com