


Hydraulic Calculation Data
 Design Area Number: 2
 Design Area Location: Storage
 Hazard/Occupancy: Ordinary Hazard Group 2
 Number of Sprinklers in Design Area: 23
 System Flow: 1025.57 @ TEST
 Hose Allowance (included): 250gpm

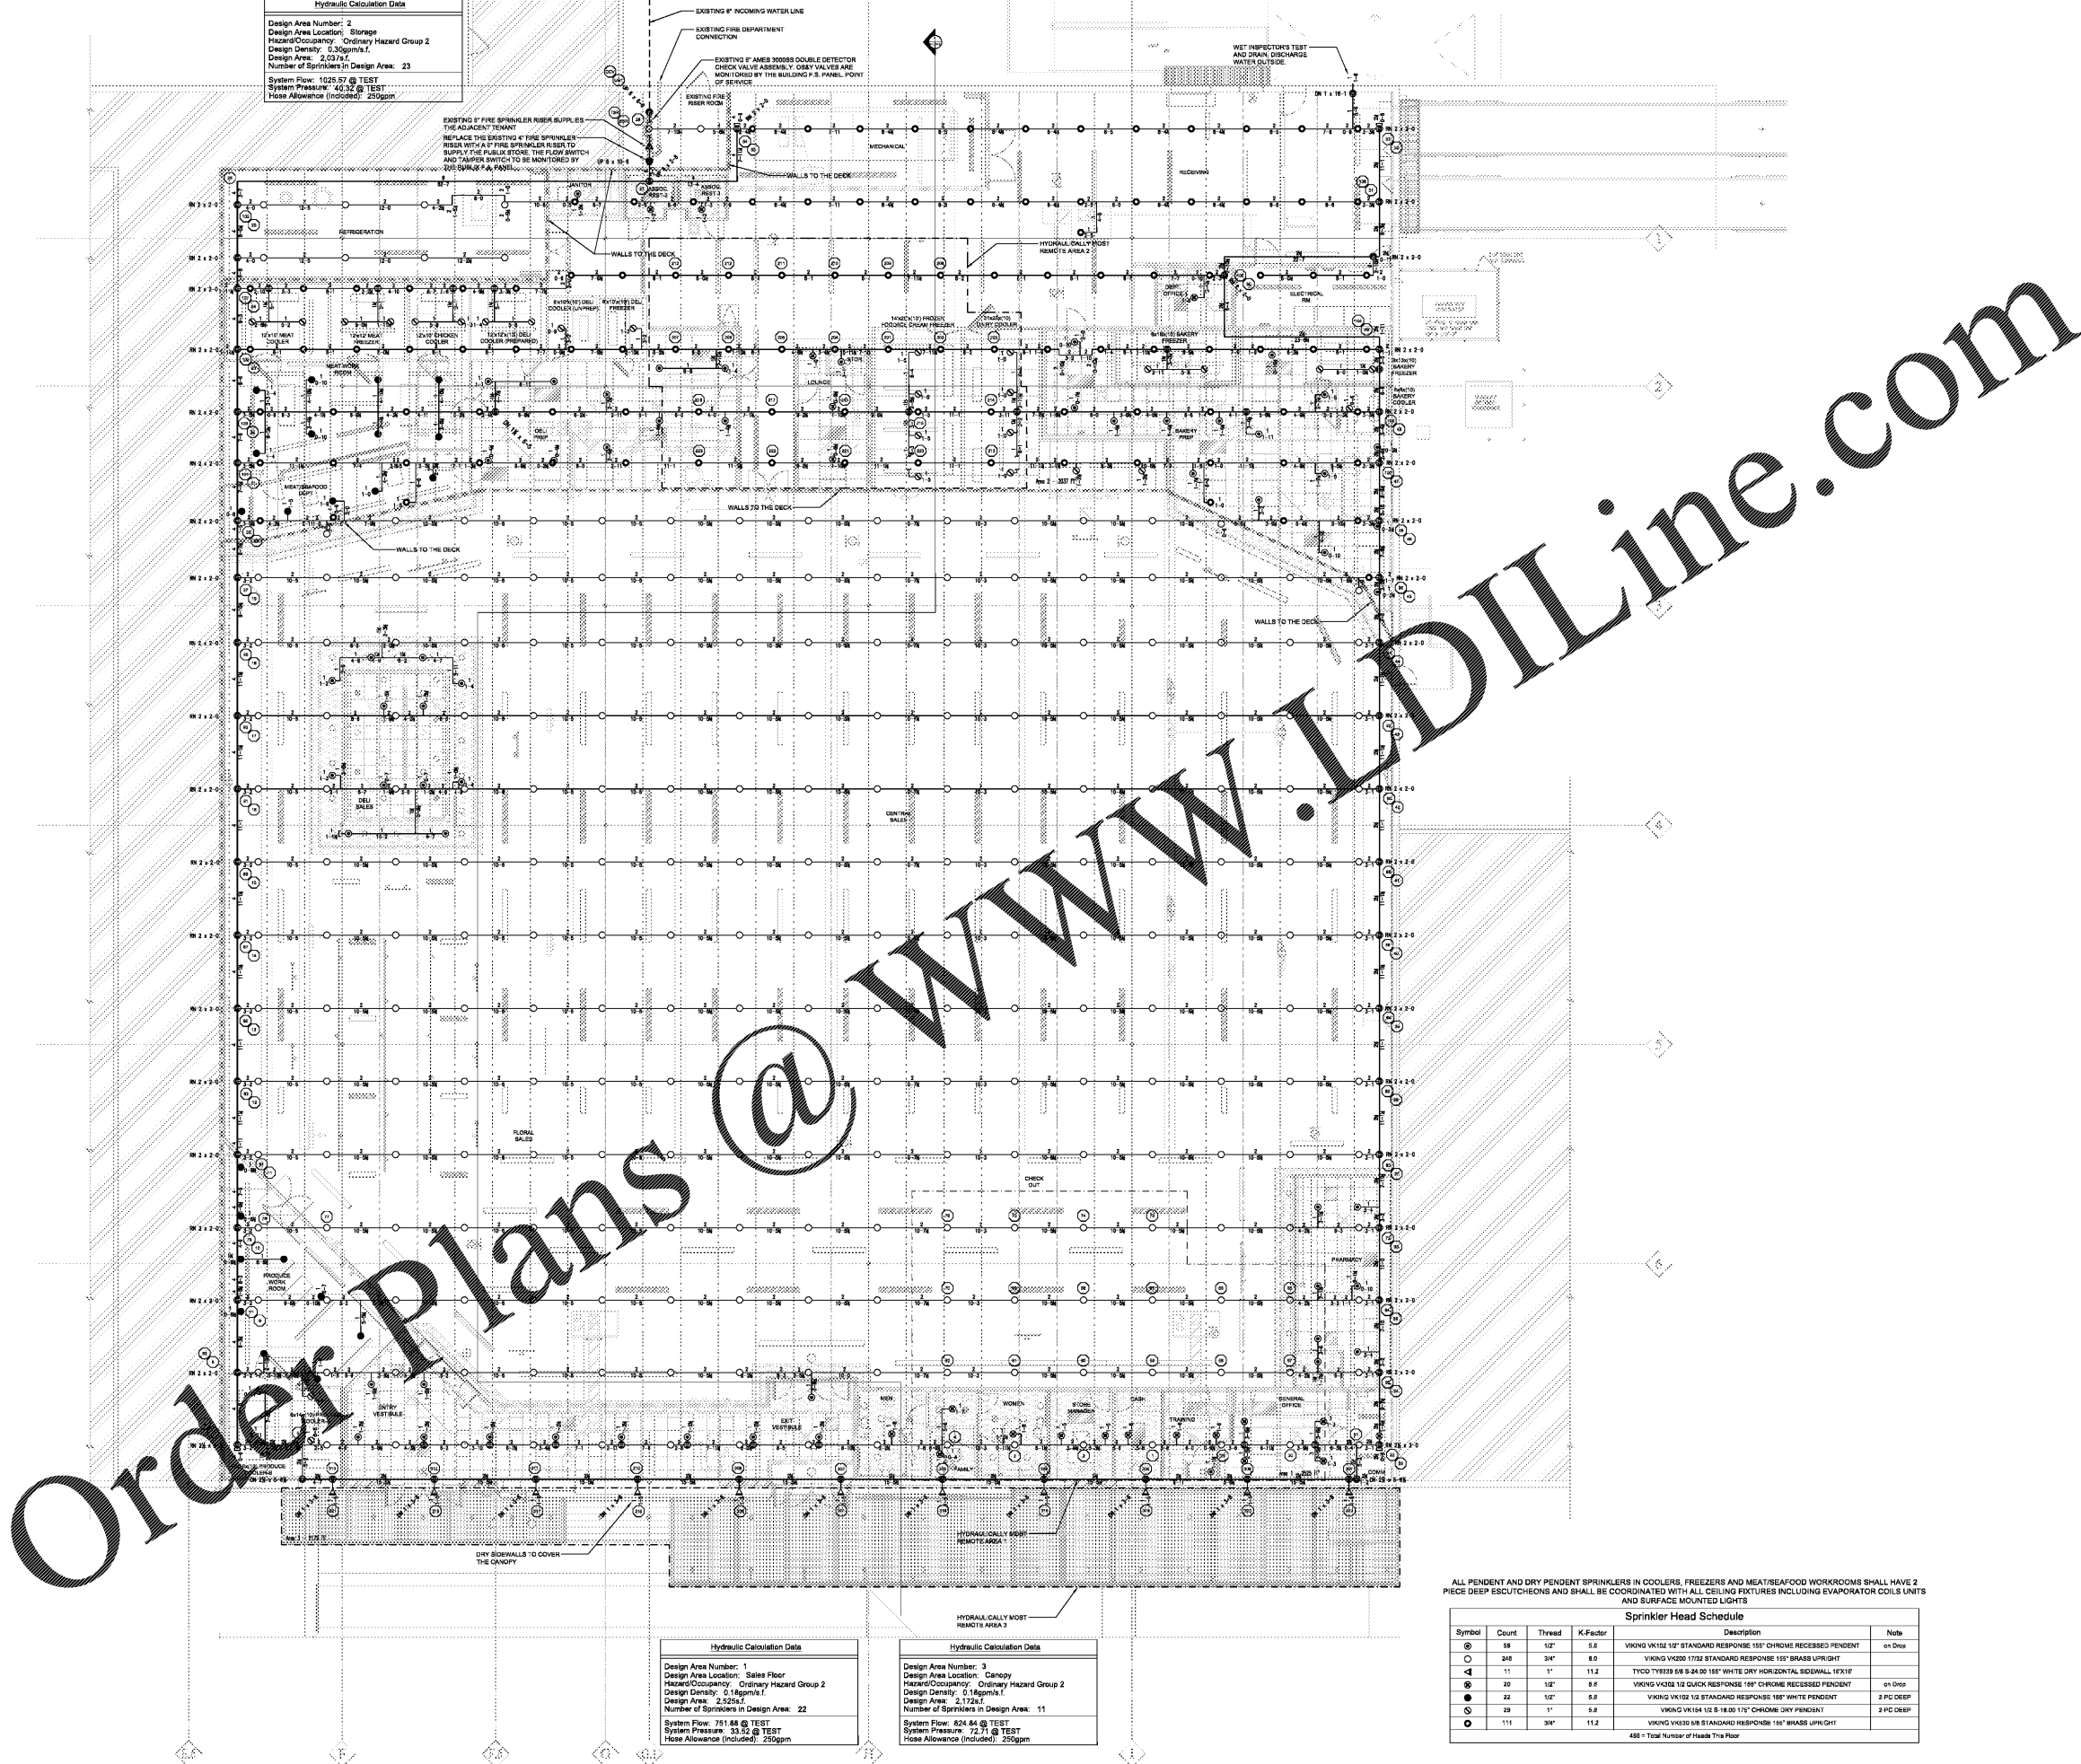

Hydraulic Calculation Data
 Design Area Number: 1
 Design Area Location: Sales Floor
 Hazard/Occupancy: Ordinary Hazard Group 2
 Design Density: 0.18 gpm/s.f.
 Number of Sprinklers in Design Area: 22
 System Flow: 751.88 @ TEST
 System Pressure: 33.50 @ TEST
 Hose Allowance (included): 250gpm


Hydraulic Calculation Data
 Design Area Number: 3
 Hose Allowance (included): 250gpm

ALL PENDENT AND DRY PENDENT SPRINKLERS IN COOLERS, FREEZERS AND MEAT/SEAFOOD WORKROOMS SHALL HAVE 2 PIECE DEEP ESCUTCHEONS AND SHALL BE COORDINATED WITH ALL CEILING FIXTURES INCLUDING EVAPORATOR COILS UNITS AND SURFACE MOUNTED LIGHTS

Symbol	Count	Thread	K-Factor	Description	Note

488 = Total Number of Heads This Floor

FIRE PROTECTION FLOOR PLAN
 1/8" = 1'-0"

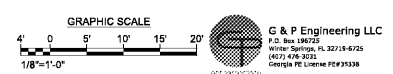


PUBLIC PROTOTYPE BASIS OF DESIGN
20M
 EXPANDED
 RECEIVED: 09.14.18

CORPORATE OFFICES, FACILITIES DESIGN
 BOX 407, LAKELAND, FL 33847
 (888) 880-3295
 PHYSICAL ADDRESS
 1300 AIRPORT BL., LAKELAND, FL 33811

Publix
 SUPER MARKETS

FISHER AND ASSOCIATES, LLC.
 ARCHITECTS
 PLANNERS
 INTERIOR DESIGNERS
 818 BELLEAIR RD. CLEARWATER, FL 34616 727.462.4488

FIRE PROTECTION FLOOR PLAN
EAST COBB PUBLIX - #1745
 EAST COBB CROSSING SHOPPING CENTER
 ROSEWELL ROAD
 MARIETTA, GA 30062

RELEASED FOR:
 BID
 PERMIT 07/16/20
 CONSTR.

REVISIONS:

NO.	DATE	DESCRIPTION

FAO K GHANAM
 CA, PE, #53338

FP-12
 Issue Date: 04-01-20
 Project No.: 220036

G & P Engineering LLC
