


Order Plans @ www.LDILine.com

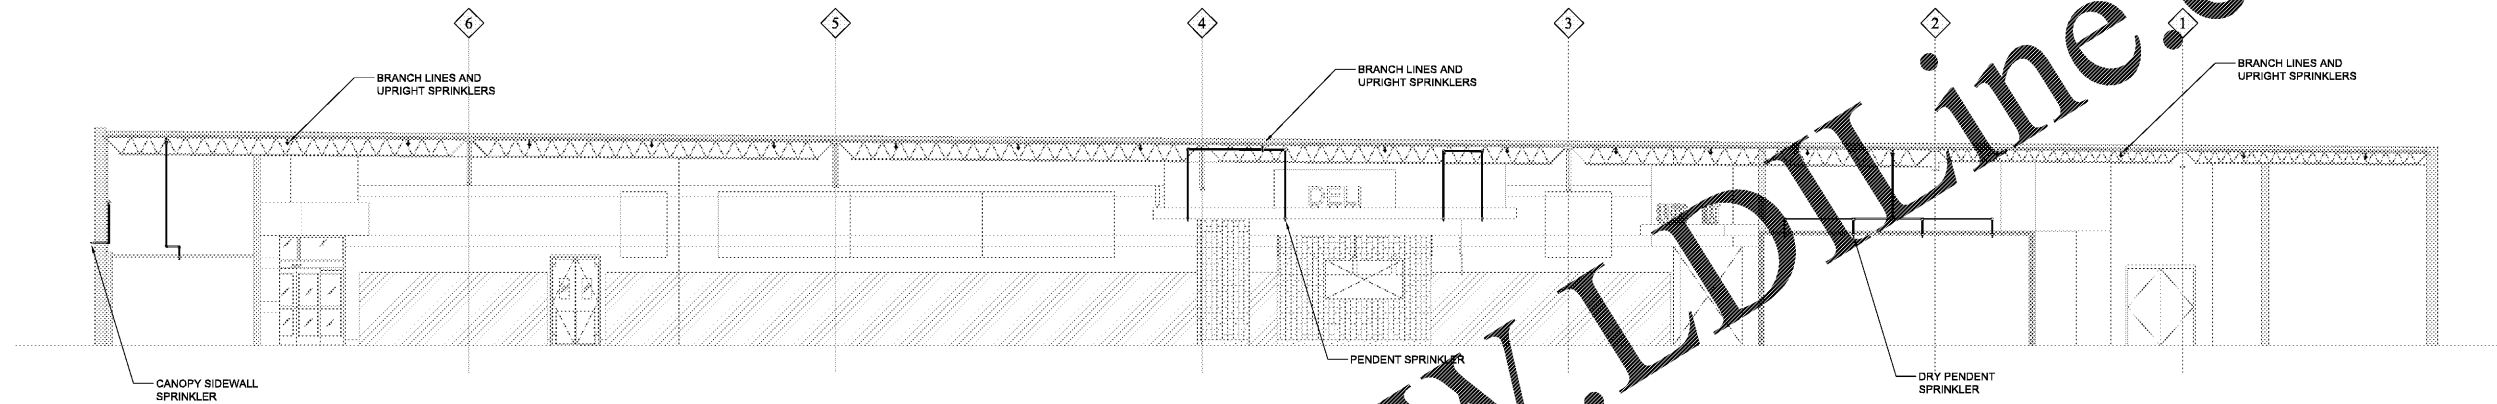

FIRE PROTECTION SECTION 1
3/16"



PUBLIC PROTOTYPE
BASIS OF DESIGN
20M
EXPANDED
RECEIVED: 09.14.19

CORPORATE OFFICES, FACILITIES DESIGN
BOX 407, LAKELAND, FL 33852
(888) 880-3295
PHYSICAL ADDRESS
1300 AIRPORT BL., LAKELAND, FL 33811

Publix
SUPER MARKETS

FISHER AND ASSOCIATES, LLC.
ARCHITECTS
PLANNERS
INTERIOR DESIGNERS
808 BELLAIR RD. CLEARWATER, FL 34616 727-461-4400

FIRE PROTECTION SECTION
EAST COBB PUBLIX - #1745
EAST COBB CROSSING SHOPPING CENTER
ROSEWELL ROAD
MARIETTA, GA 30062


RELEASED FOR:
BID
PERMIT 07/16/20
CONSTR.

REVISIONS:

FAR K GHANRAM
CA. PE. #55338

FP-3.1

Issue Date: 04-01-20
Project No.: 220036

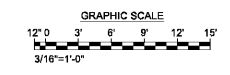

G & P Engineering LLC
P.O. Box 180750
Winter Springs, FL 32718-0750
(407) 478-9033
Florida PE License PC#21338