

THE DRAWING AND ALL INFORMATION CONTAINED HEREIN IS THE PROPERTY OF APOLLO ENGINEERING, LLC. IT IS TO BE USED ONLY FOR THE PROJECT AND SITE SPECIFICALLY IDENTIFIED HEREIN. ANY REUSE, REPRODUCTION, OR TRANSMISSION OF THIS DRAWING OR INFORMATION CONTAINED HEREIN WITHOUT THE WRITTEN PERMISSION OF APOLLO ENGINEERING, LLC IS STRICTLY PROHIBITED. 

PUBLIC PROTOTYPE BASIS OF DESIGN
20M
 EXPANDED RECEIVED: 08.14.18

Publix
 SUPER MARKETS

FISHER AND ASSOCIATES, LLC.
 ARCHITECTS
 PLANNERS
 INTERIOR DESIGNERS
 605 BELLAR RD. CLEWATER, FL 33704 727.466.4400

ELECTRICAL FLOOR PENETRATIONS
 EAST COBB PUBLIX - #1745
 EAST COBB CROSSING SHOPPING CENTER
 ROSEWELL ROAD
 MARIETTA, GA 30062


RELEASED FOR:
 BID
 PERMIT 07/16/20
 CONSTR.

REVISIONS:

HANOLD A SCOTT
 GEORGIA P.E. #527908

E-3a

Issue Date: 04-01-20
 Project No.: 220036

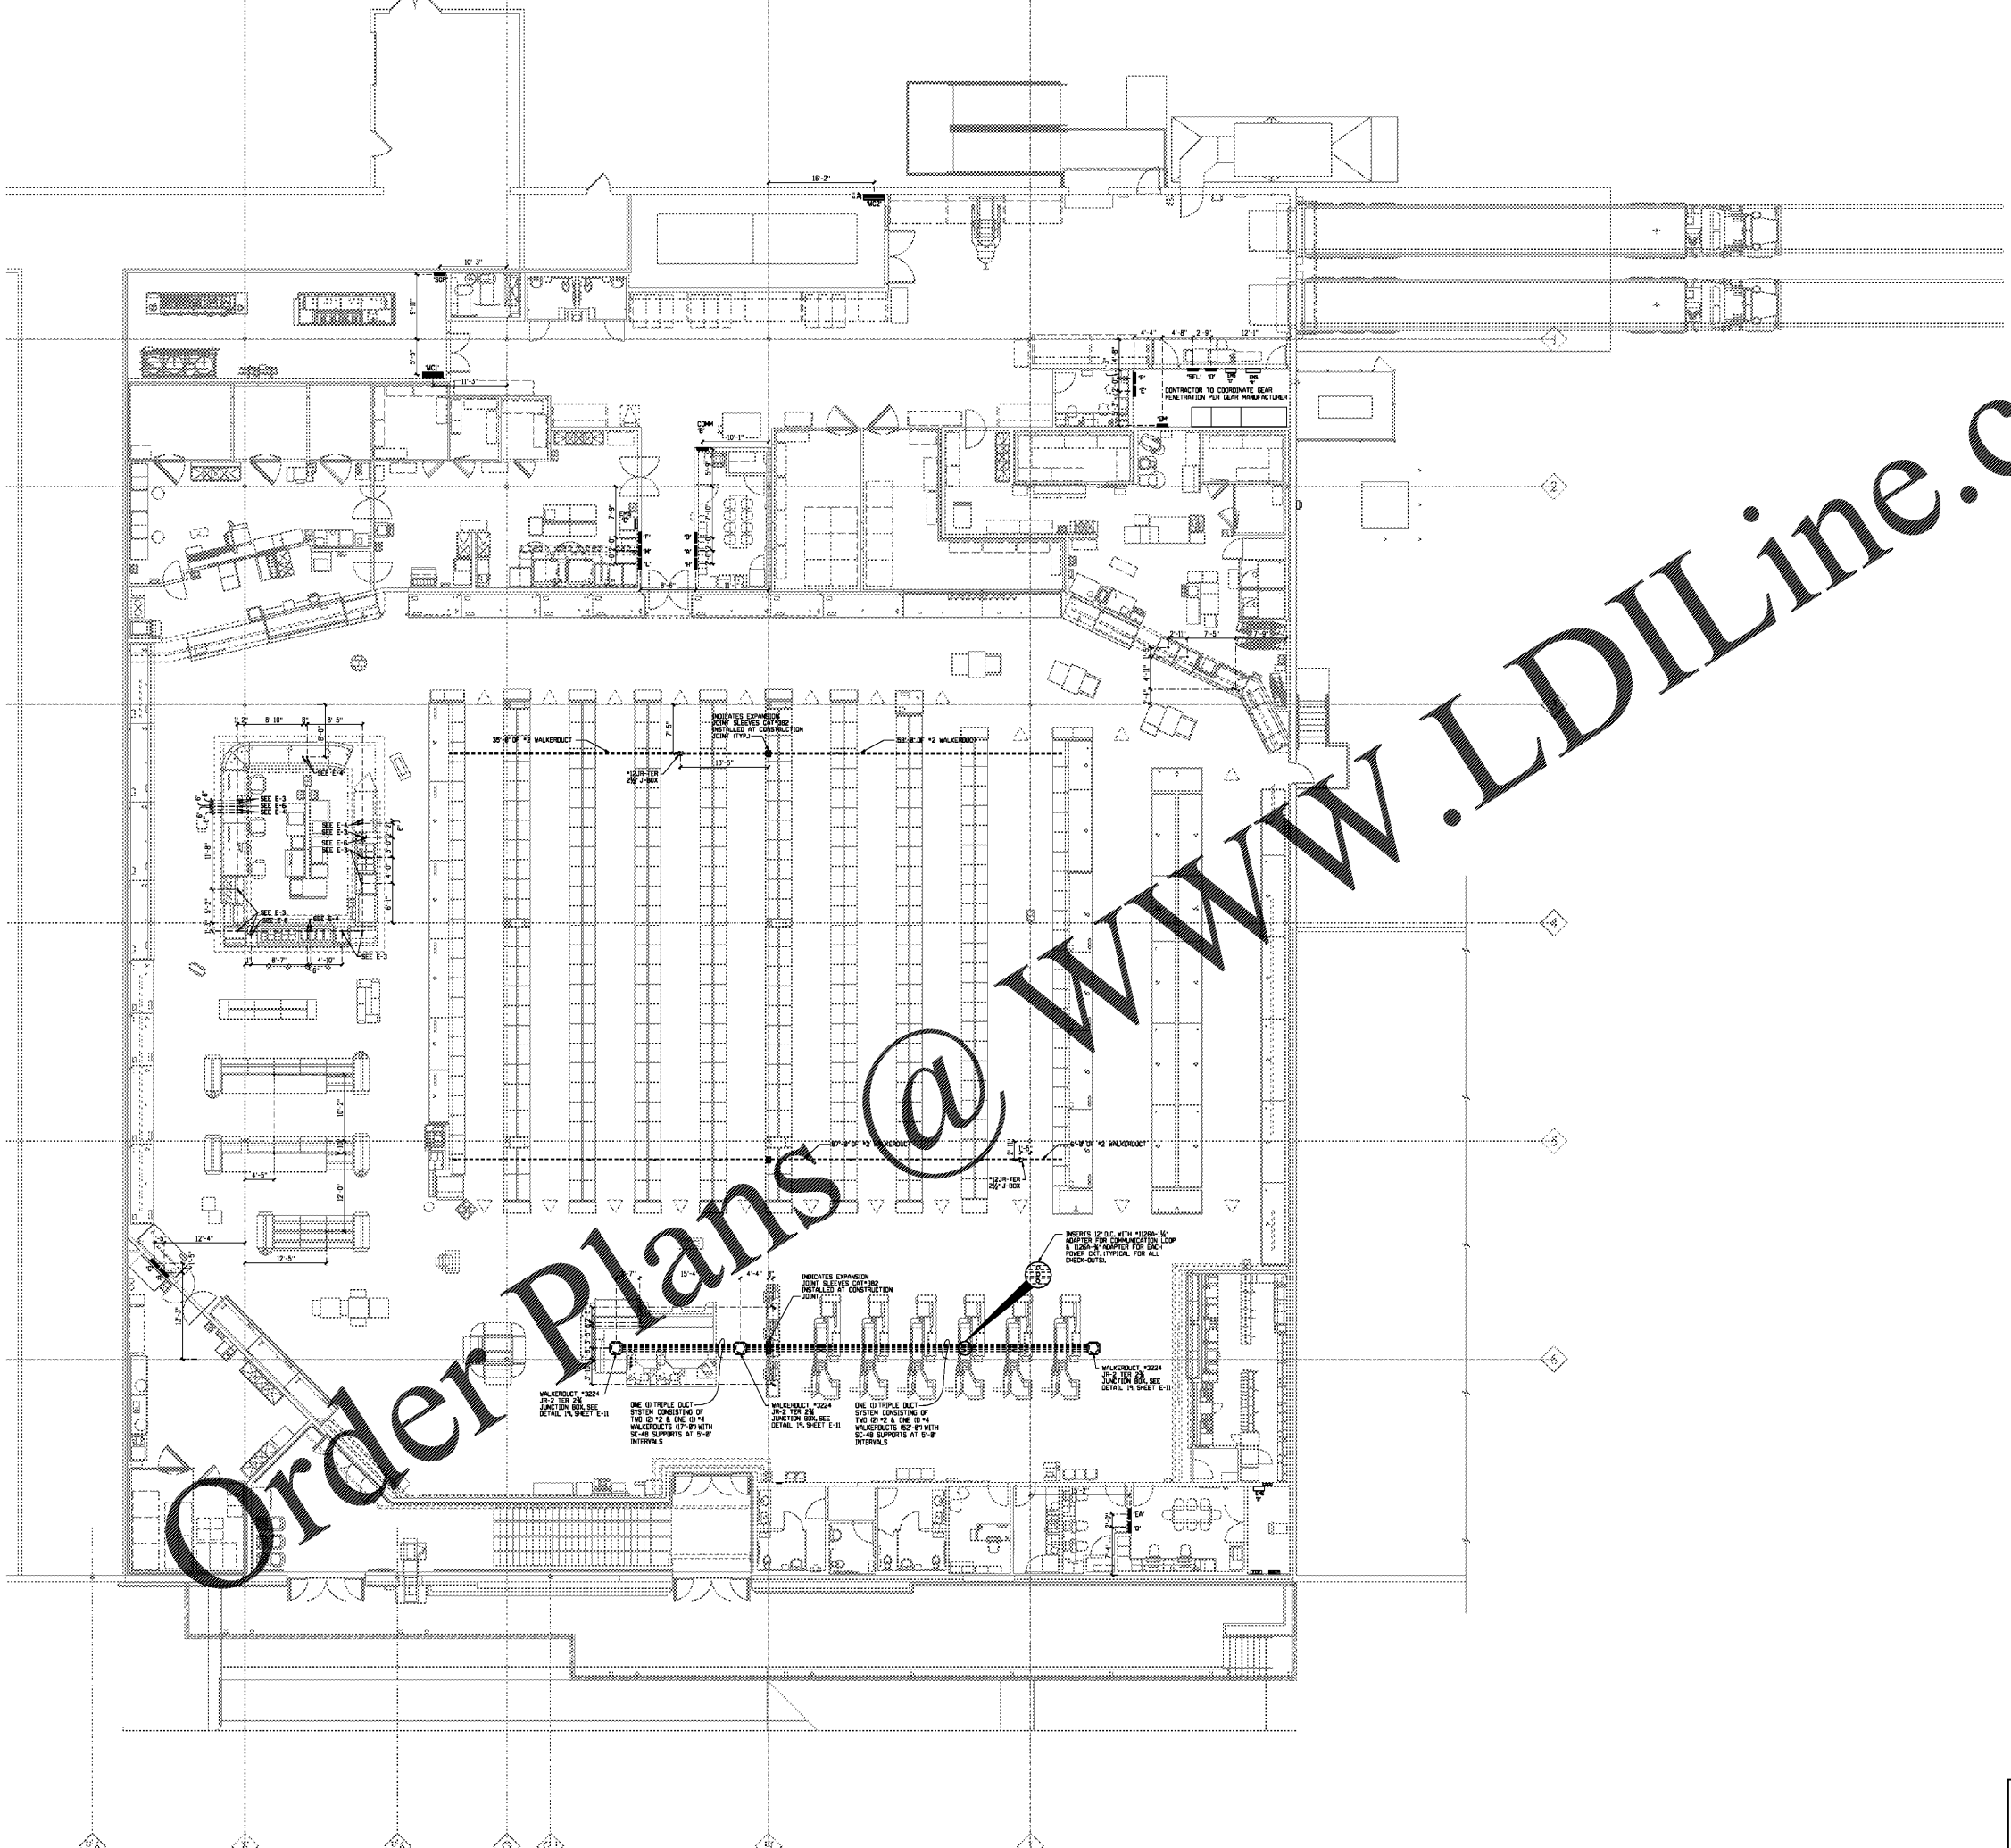

SCALE = 1/8" = 1'-0"
 APOLLO ENGINEERING, LLC
 CONSULTING ENGINEERS
 PEP06883
 6544 U.S. Hwy 41 North, Suite 3000, Apollo Beach, FL 33578
 Phone: 813.938.8900 / Fax: 813.938.8900
 604-913133
 Copyright 2020 - All rights reserved.