


7/13/2020 10:57:24 AM BIM 360//1190557 - Pegasus/1190557_Pegasus_NS_Stuct_Y19.rvt

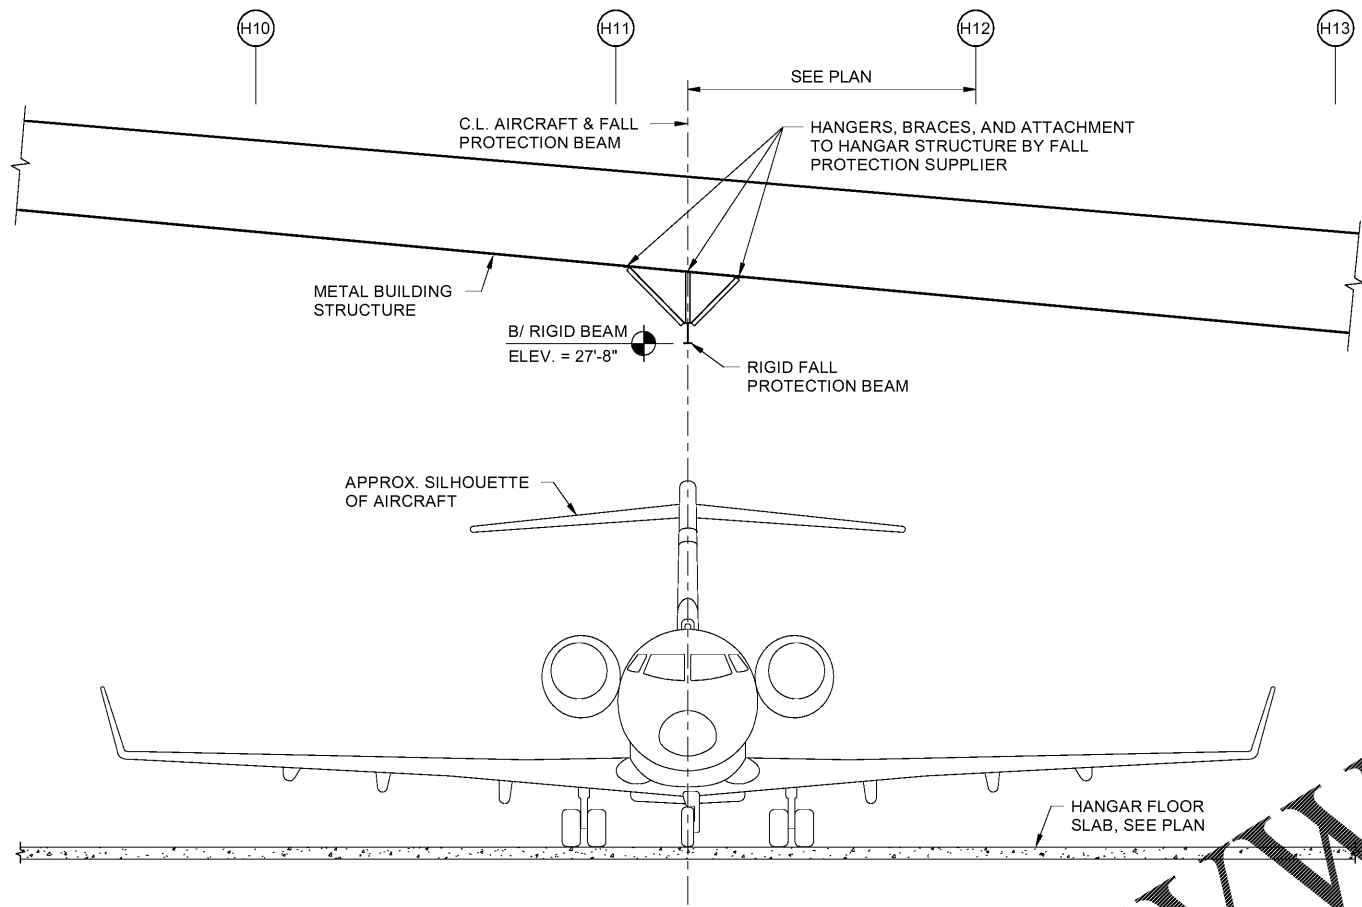

B1 FALL PROTECTION SECTION
SCALE: N.T.S.

FALL PROTECTION NOTES:

1. FALL PROTECTION SYSTEM SHALL CONSIST OF A RIGID RAIL SYSTEM THAT WILL NOT INTERFERE WITH ANY OF THE OVERHEAD EQUIPMENT, FANS, OR LIGHTING.
 2. THE SYSTEM SHALL BE DESIGNED BY A PROFESSIONAL ENGINEER REGISTERED IN THE STATE OF GEORGIA AND IN ACCORDANCE WITH OSHA STANDARDS UTILIZING A FACTOR OF SAFETY OF AT LEAST 2.0. SIGNED AND SEALED DRAWINGS AND CALCULATIONS SHALL BE SUBMITTED.
 3. THE SYSTEM SHALL BE DESIGNED TO ACCOMMODATE TWO PEOPLE CONCURRENTLY ATTACHED TO THE RIGID RAIL.
 4. THE GENERAL CONTRACTOR SHALL VERIFY THE DESIGN LOADS FROM THE FALL PROTECTION SYSTEM ARE LESS THAN THE DESIGN LOADS USED TO DESIGN THE METAL BUILDING.
 5. BEFORE THE INSTALLATION OF THE FALL PROTECTION SYSTEM, THE DESIGNER SHALL SUBMIT SIGNED AND SEALED SHOP DRAWINGS INDICATED THE LOCATION AND LOADS AT EACH THE ATTACHMENT POINTS. THE DESIGNER SHALL SUBMIT A LETTER STATING THE SYSTEM MEETS ALL BUILDING CODE AND OSHA CRITERIA.
- FALL PROTECTION SYSTEM SHALL BE COMPATIBLE WITH OSHA HARNESSSES.

WWW.LDILine.com

Order Plans @



	DATE
--	------

MARK	DESCRIPTION

DESIGNED BY: DBA	ISSUED FOR CONSTRUCTION: 13-07-2020
DRAWN BY: MWH	
CHECKED BY: BN	
SUBMITTED BY: ERA	

NORFOLK SOUTHERN CORPORATION
1200 PEACHTREE STREET, NE
ATLANTA, GEORGIA 30309

3002 Peachtree Lane, NE
Atlanta, GA 30305
Phone (678) 338-7740
Logo No. 11865547

POND
Professional Seal

CORPORATE AIRCRAFT HANGAR FOR NORFOLK SOUTHERN CORPORATION
FULTON COUNTY AIRPORT - BROWN FIELD (FTY)
362 AVIATION CIRCLE, SUITE 200
ATLANTA, GEORGIA 30336

FALL PROTECTION

SHEET ID
S-202