

1


2

3

4


5

COLUMN PEDESTAL SCHEDULE

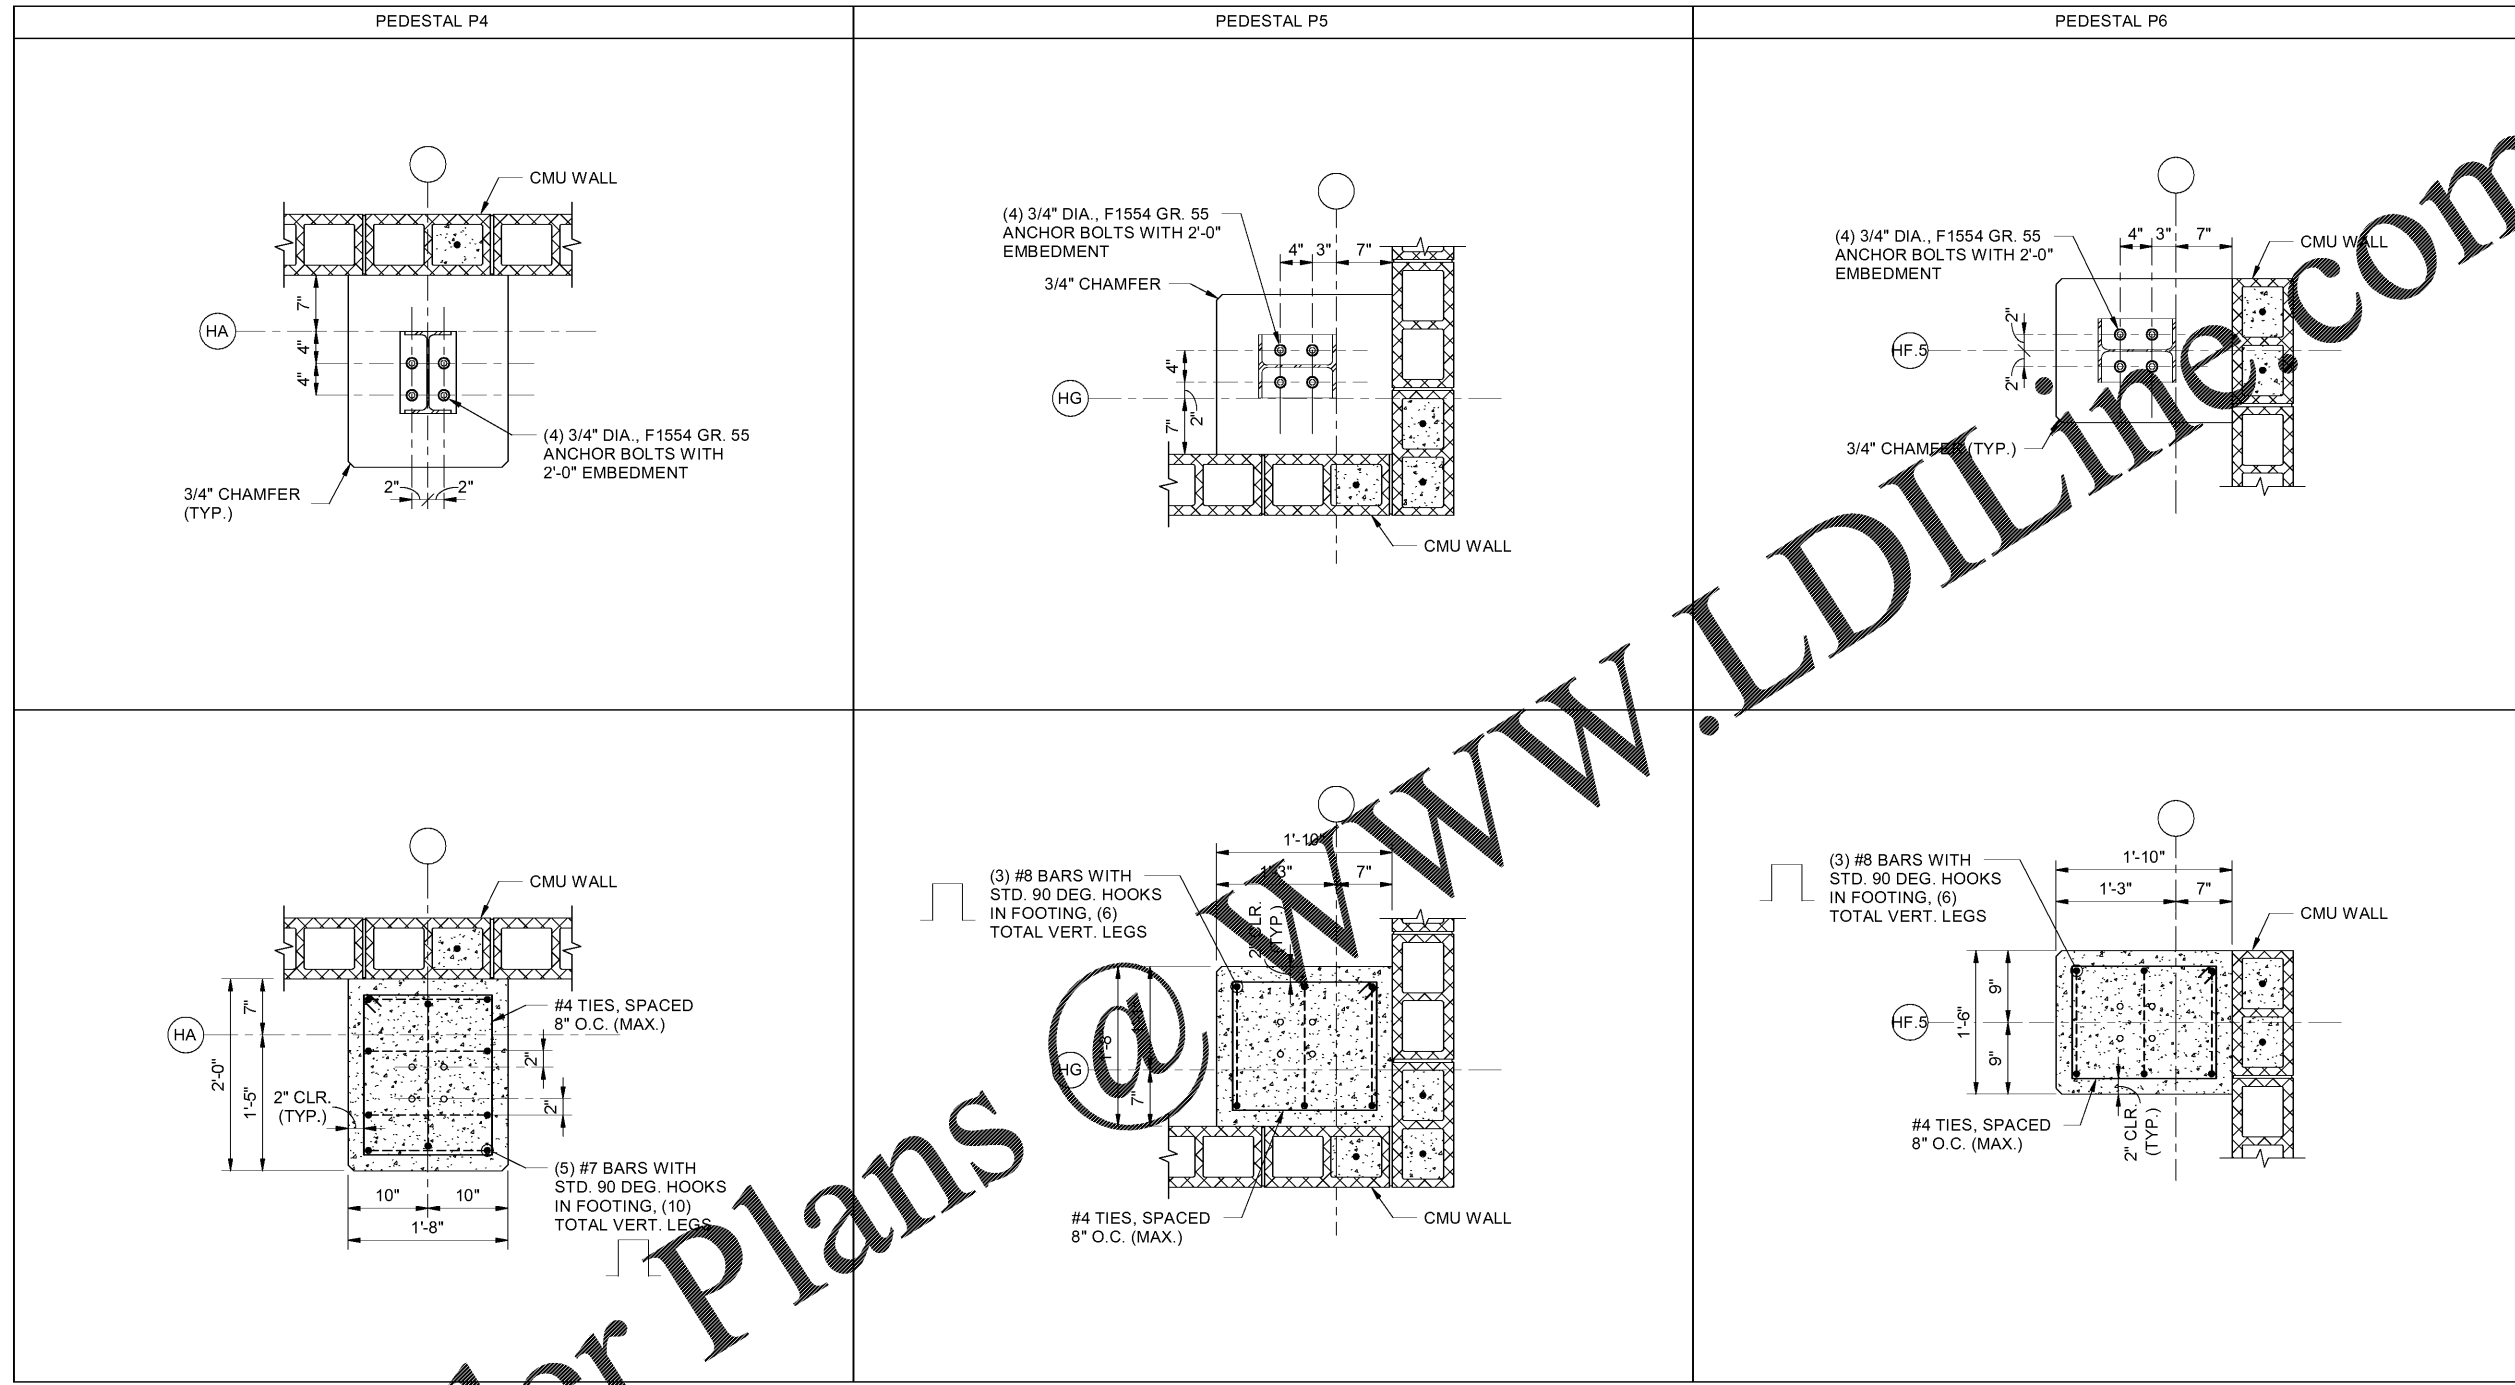

Order Plans

WWW.LDILINE.COM

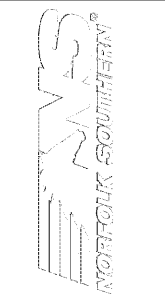

MARK	DESCRIPTION	DATE

DESIGNED BY: EPA	DRAWN BY: M.A.H.	CHECKED BY: B.N.	SUBMITTED BY: EPA	ISSUED FOR CONSTRUCTION: 13-07-2020
NORFOLK SOUTHERN CORP 1200 PEACHTREE STREET, NE ATLANTA, GEORGIA 30309		FOND 3000 Peachtree Lane, Suite 200 Atlanta, Georgia 30328 Phone: (770) 335-7740 LOGO NO. 11955517		

CORPORATE AIRCRAFT HANGAR FOR NORFOLK SOUTHERN CORPORATION
 FULTON COUNTY AIRPORT - BROWN FIELD (FTY)
 362 AVIATION CIRCLE, SUITE 200
 ATLANTA, GEORGIA 30335

SHEET ID
S-305