
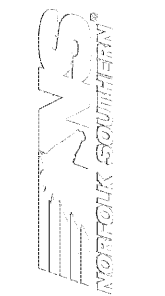


7/10/2020 11:39:42 AM BIM 360//1190557 - Pegasus/1190557_Pegasus_NS_MEP_FP_v19.rvt

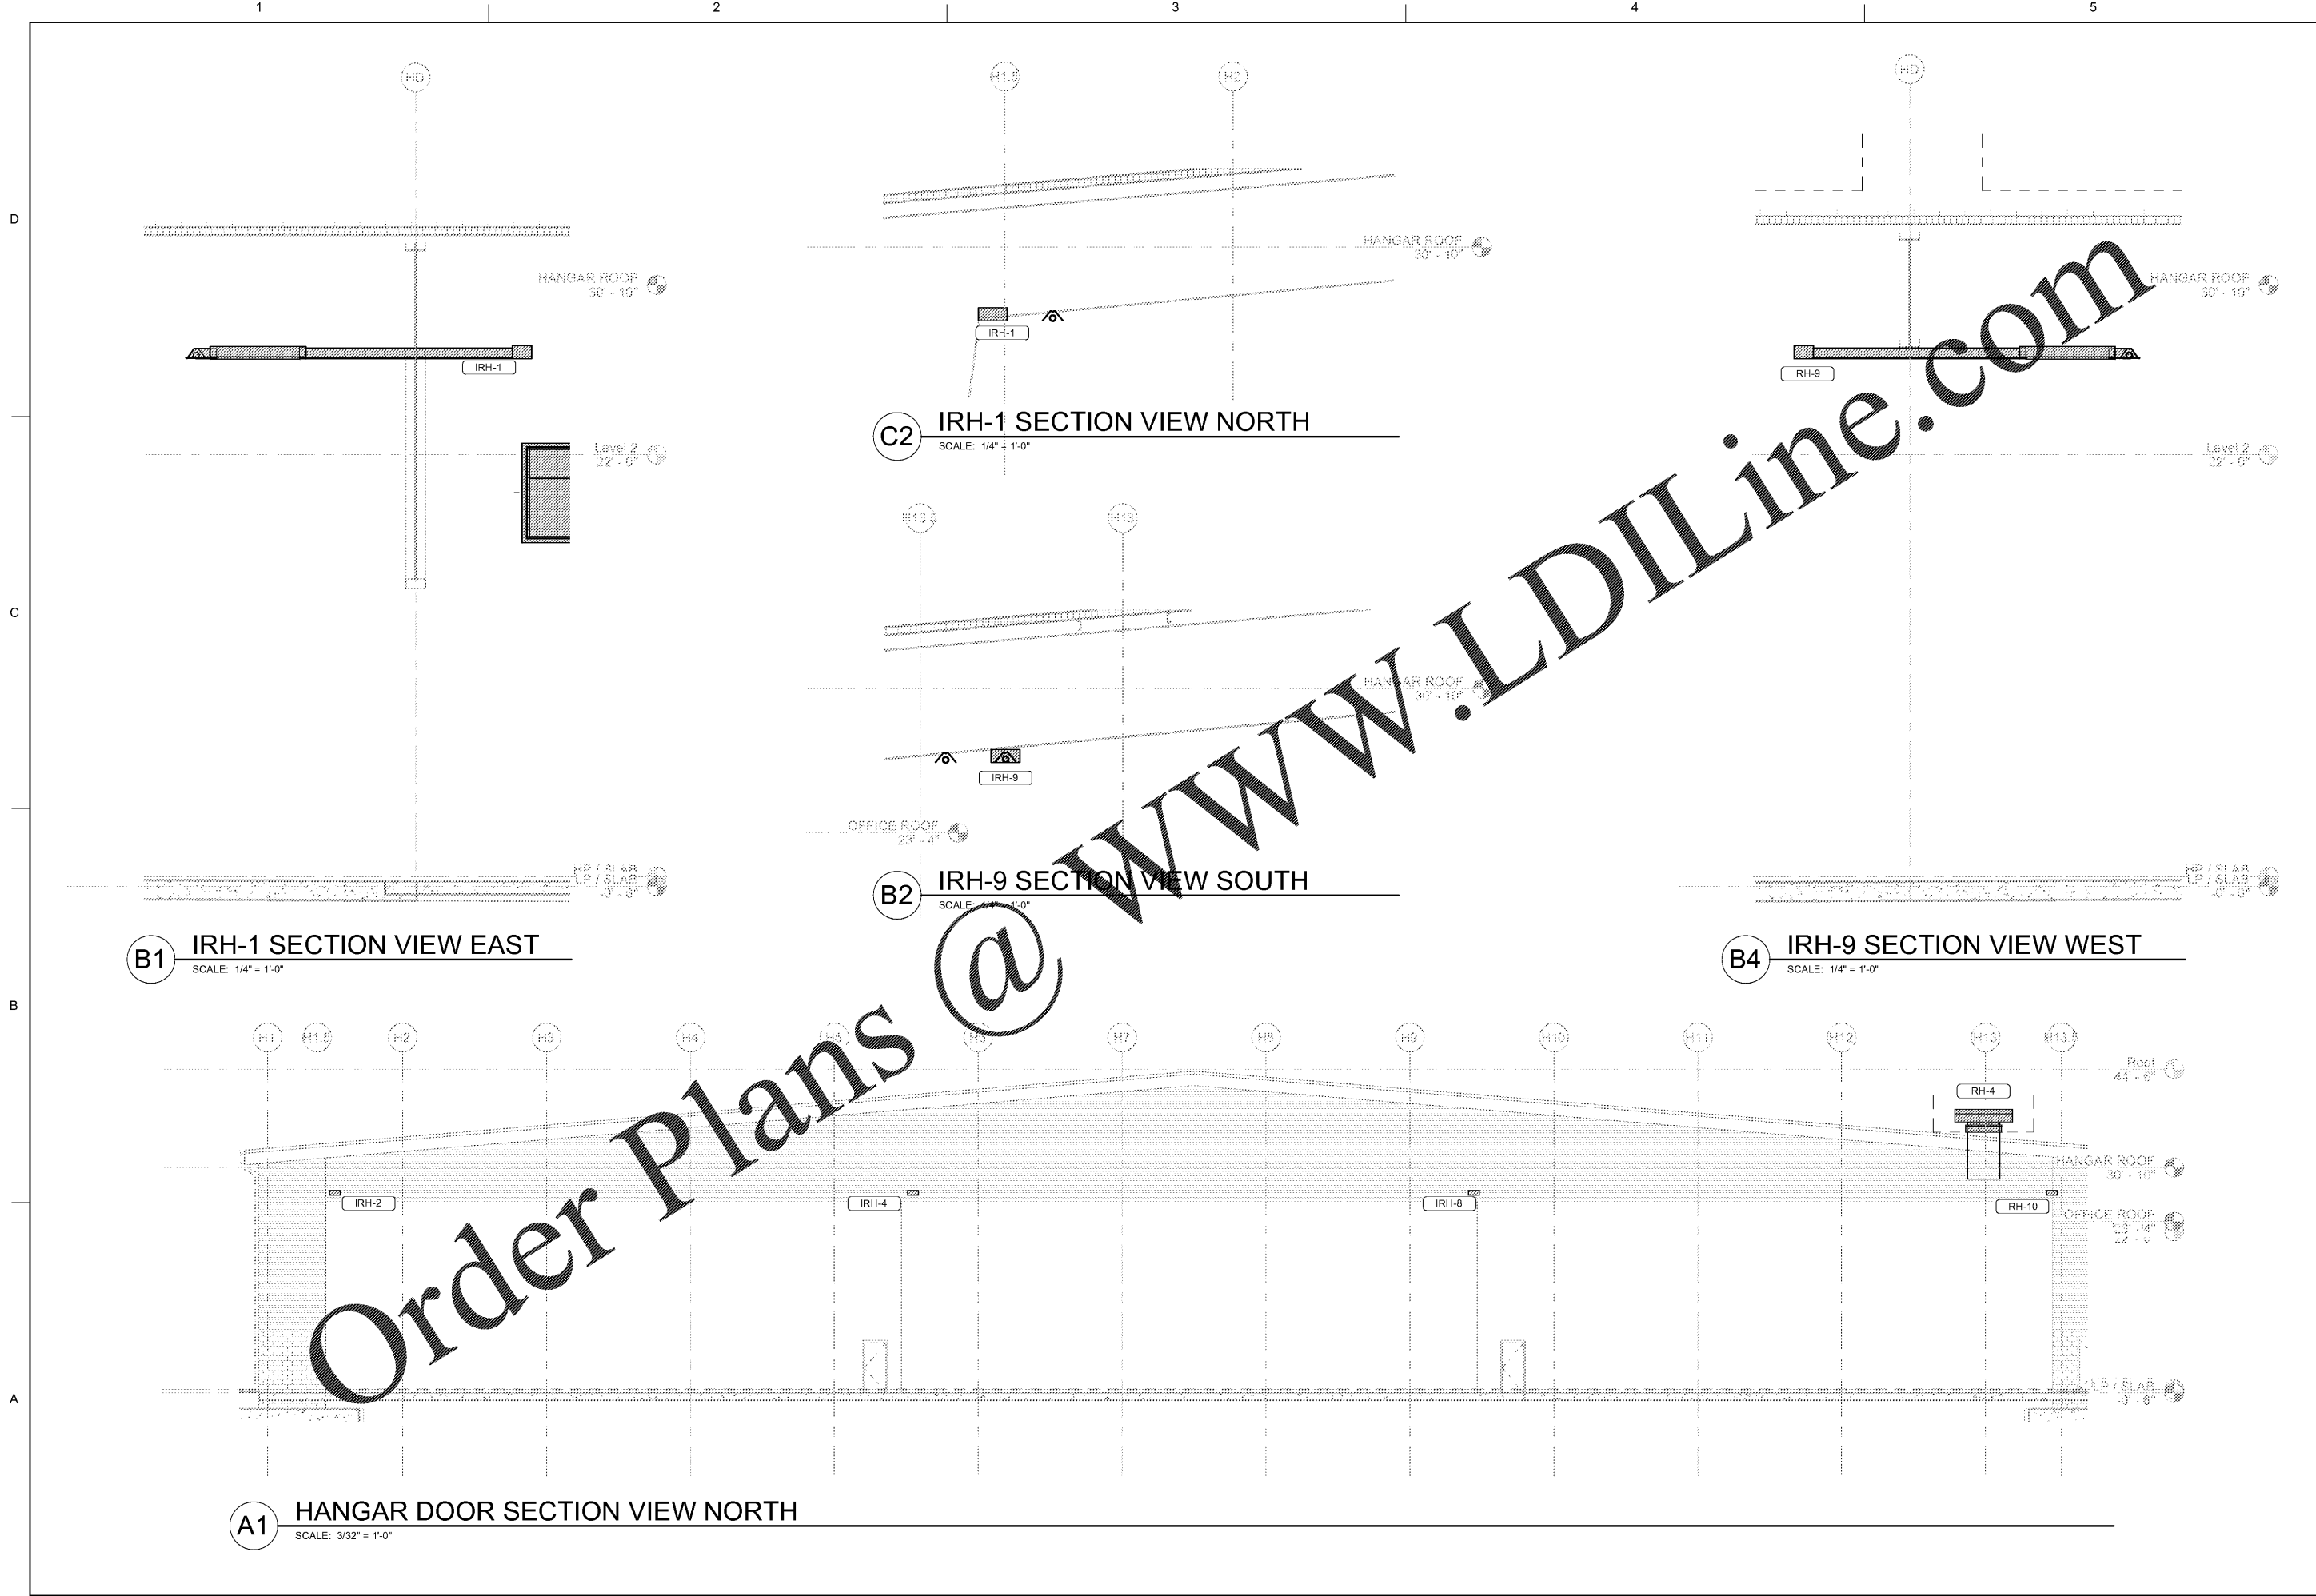

MARK	DESCRIPTION	DATE

DESIGNED BY:	
DRAWN BY:	
CHECKED BY:	
SUBMITTED BY:	
ISSUED FOR CONSTRUCTION:	
DATE:	15-JUL-2020

NORFOLK SOUTHERN CORP
 1200 PEACHTREE STREET, NE
 ATLANTA, GEORGIA 30309
POND
 3000 Peachtree Lane, Suite 200
 Atlanta, Georgia 30328
 Phone: (404) 335-7740
 Job No. 1190557

CORPORATE AIRCRAFT HANGAR FOR NORFOLK SOUTHERN CORPORATION
 FULTON COUNTY AIRPORT - BROWN FIELD (FTY)
 3627 AVIATION CIRCLE, SUITE 200
 ATLANTA, GEORGIA 30338

MECHANICAL SECTION PLANS

SHEET ID
M-301