


SHEET NOTES:

1. REFER TO E-001 & E-002 FOR ELECTRICAL GENERAL NOTES, ABBREVIATIONS & LEGEND.

CLEAR LABEL TAPE WITH TYPED, BLACK LETTERING DESIGNATING PANEL AND CIRCUIT NUMBER.

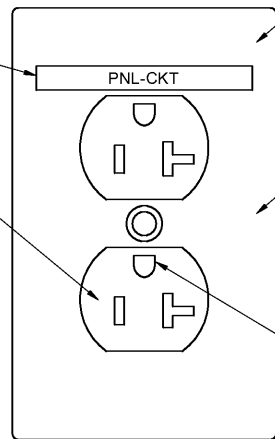


PROVIDE DURABLE WIRE MARKERS OR TAGS INSIDE THE OUTLET BOX.

FACEPLATE COLOR PER SPECIFICATION 26 27 26

INSTALL GROUND PIN ON TOP

PROVIDE RECEPTACLES IN THE FOLLOWING COLORS:
• WHITE: NORMAL POWER


CLEAR LABEL TAPE WITH TYPED, BLACK LETTERING DESIGNATING PANEL AND CIRCUIT NUMBER.

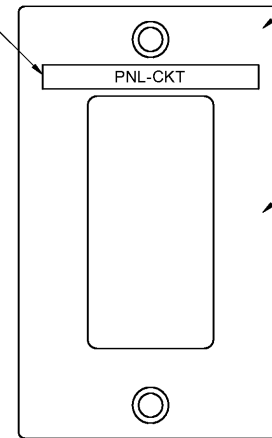

PROVIDE DURABLE WIRE MARKERS OR TAGS INSIDE THE OUTLET BOX.

FACEPLATE COLOR PER SPECIFICATION 26 27 26

CLEAR LABEL TAPE WITH TYPED, BLACK LETTERING DESIGNATING PANEL AND CIRCUIT NUMBER.

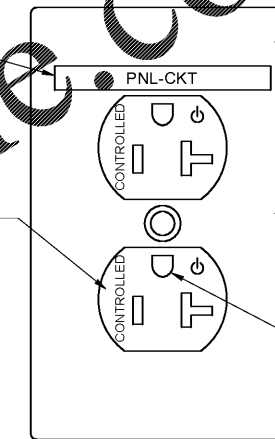

PROVIDE DURABLE WIRE MARKERS OR TAGS INSIDE THE OUTLET BOX.

FACEPLATE COLOR PER SPECIFICATION 26 27 26

INSTALL GROUND PIN ON TOP

PROVIDE RECEPTACLES IN THE FOLLOWING COLORS:
• WHITE: NORMAL POWER

C1 RECEPTACLE DETAIL (TYP.)



SCALE: N.T.S.

C2 LIGHT SWITCH DETAIL (TYP.)

SCALE: N.T.S.

C4 SWITCHED RECEPTACLE DETAIL (TYP.)

SCALE: N.T.S.

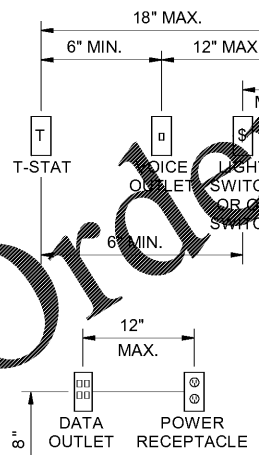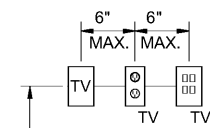

CEILING


FLOOR

A1 MOUNTING HEIGHT DETAIL

SCALE: N.T.S.

A3 PANELBOARD LABEL

SCALE: N.T.S.

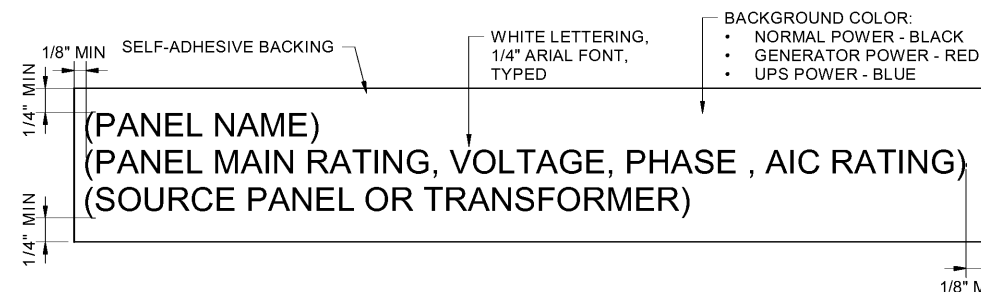

EXAMPLE:

P21A
150A MCB, 208V, 3Ø, 4W, 10KAIC
SOURCE: T-P21A



MARK	DESCRIPTION	DATE

DESIGNED BY: DS	DESIGNED BY: DS
DRAWN BY: TGS	DRAWN BY: TGS
CHECKED BY: TEH	CHECKED BY: TEH
SUBMITTED BY: ERA	SUBMITTED BY: ERA
ISSUED FOR CONSTRUCTION: DC-MM-YYYY	ISSUED FOR CONSTRUCTION: DC-MM-YYYY

POND
3000 Peachtree Lake, Atlanta, GA 30305
Phone (404) 335-7740
Fax (404) 335-7740
Job No. 1185537

SHEET ID
E-501

7/10/2020 11:58:30 AM BIM 360//1190557 - Pegasus//1190557_Pegasus_NS_MEP_FP_v19.rvt