

**ARCHITECT**  
 HKS ARCHITECTS, INC.  
 2030 SALZEDO ST., 4TH FLOOR  
 CORAL GABLES, FL 33134

**STRUCTURAL CONSULTANT**  
 THE RYAN TOMASETTI  
 101 NE THIRD AVE., SUITE 1170  
 FORT LAUDERDALE, FL 33301-1199

**MEP CONSULTANT**  
 THOMPSON E-FILE  
 53 TECHNOLOGY PKWY S. PEACHTREE CORNERS,  
 GA 30082

**KITCHEN CONSULTANT**  
 INNOVATIVE FOOD SERVICE  
 11101 NORTH 40TH STREET, TAMPA, FL 33617

**WATERPROOFING CONSULTANT**  
 CDC USA  
 8070 Park Ln., Suite 400 Dallas, TX 75231

**CODE & LIFE SAFETY CONSULTANT**  
 HOWE ENGINEERS  
 101 LONGWATER CIR. NORWELL, MA 02061

**MARRIOTT SAWGRASS  
 CABANA CLUB**


619 PONTE VEDRA BLVD  
 PONTE VEDRA BEACH, FL 32082

**OWNER**  
 WATERMARK CAPITAL PARTNERS, LLC  
 150 NORTH RIVERSIDE PLAZA, SUITE 400  
 CHICAGO, IL 60605


**OWNER'S CONSULTANT**  
 THE JOHN HARDY GROUP INC.  
 6305 SHARFIELD RD., SUITE 200  
 ATLANTA, GA 30328

**CIVIL ENGINEER AND LANDSCAPE CONSULTANT**  
 KIMLEY-HORN  
 12740 GRAN BAY PARKWAY WEST  
 SUITE 2050  
 JACKSONVILLE, FL 32256

**INTERIOR DESIGN CONSULTANT**  
 HER DESIGN  
 3216 NEBRASKA AVENUE, SANTA MONICA,  
 CALIFORNIA 90404 U.S.A.

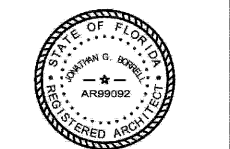

ANTHONY G. BORRELL, STATE OF FLORIDA  
 REGISTERED ARCHITECT LICENSE NO. ARB9092  
 THIS SET OF DRAWINGS IS THE PROPERTY OF HKS ARCHITECTS, INC. AND SHALL BE KEPT IN THE OFFICE OF HKS ARCHITECTS, INC. ANY REPRODUCTION OR DISTRIBUTION OF THESE DRAWINGS WITHOUT THE WRITTEN PERMISSION OF HKS ARCHITECTS, INC. IS STRICTLY PROHIBITED. PRINTED COPIES OF THIS DOCUMENT ARE NOT CONSIDERED VALID UNLESS THEY ARE VERIFIED ON ANY ELECTRONIC COPIES.

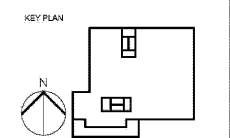

REVISION NO.	DESCRIPTION	DATE


HKS PROJECT NUMBER  
**22808.001**

DATE  
**05/22/2020**


ISSUE  
**PERMIT SET**

SHEET TITLE  
**ORNAMENTAL RAILING DETAILS**


SHEET NO.  
**A7.10**

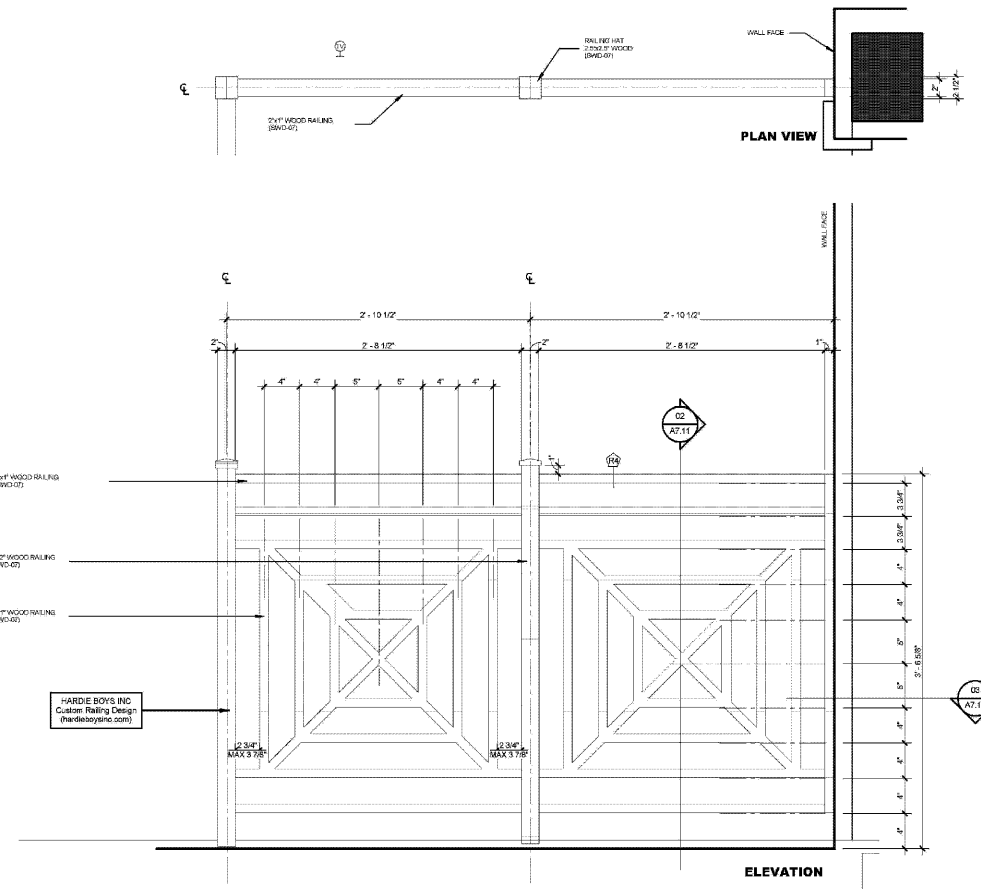


**04 R4 RAILING**  
 1 1/2" = 1'-0"

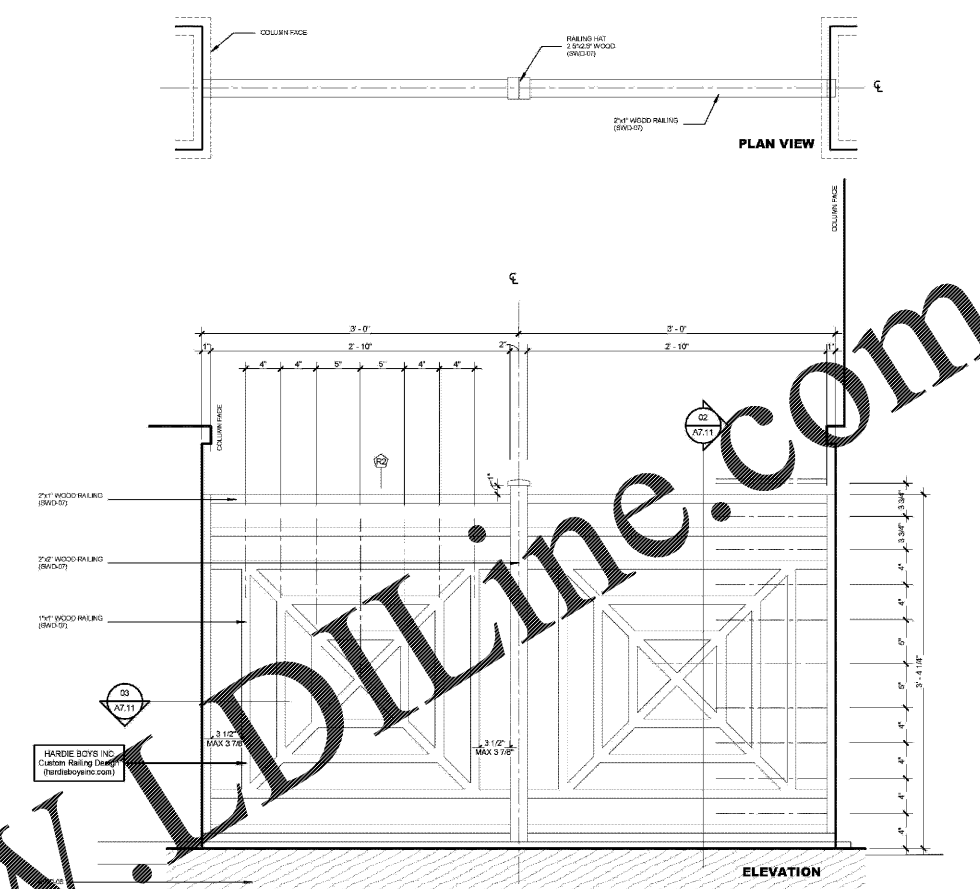

**02 R2 RAILING**  
 1 1/2" = 1'-0"

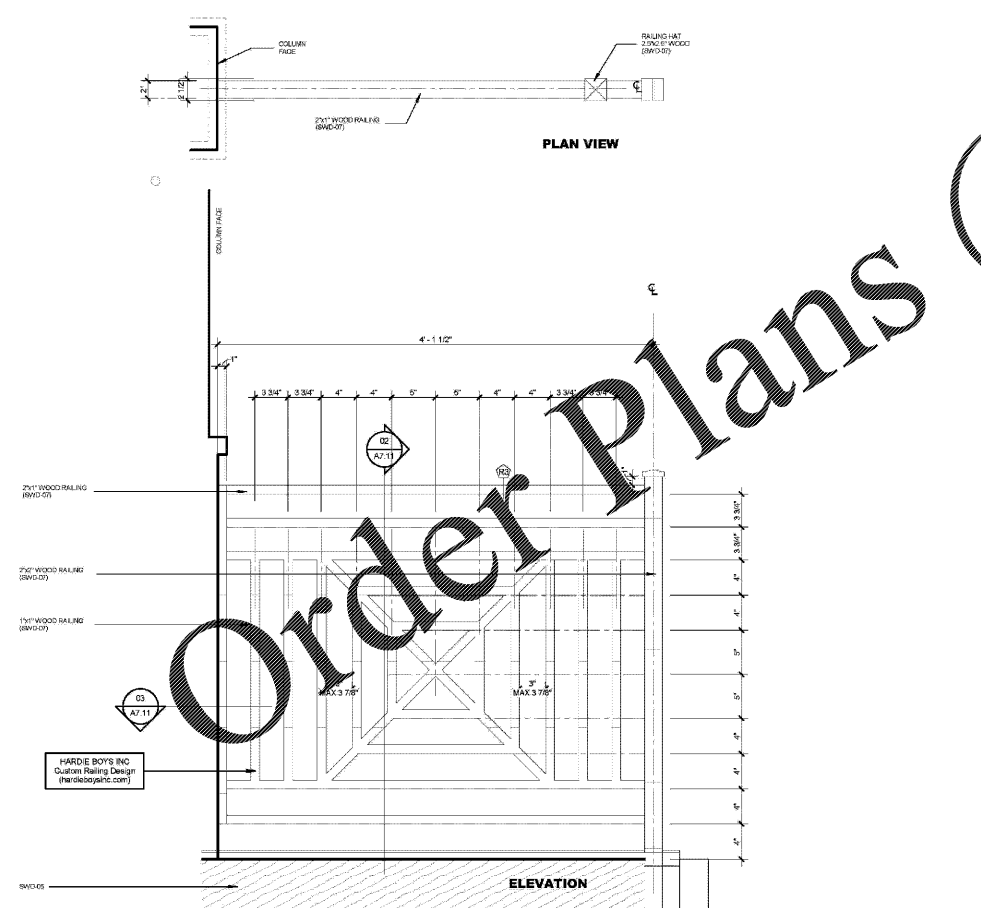

**03 R3 RAILING**  
 1 1/2" = 1'-0"

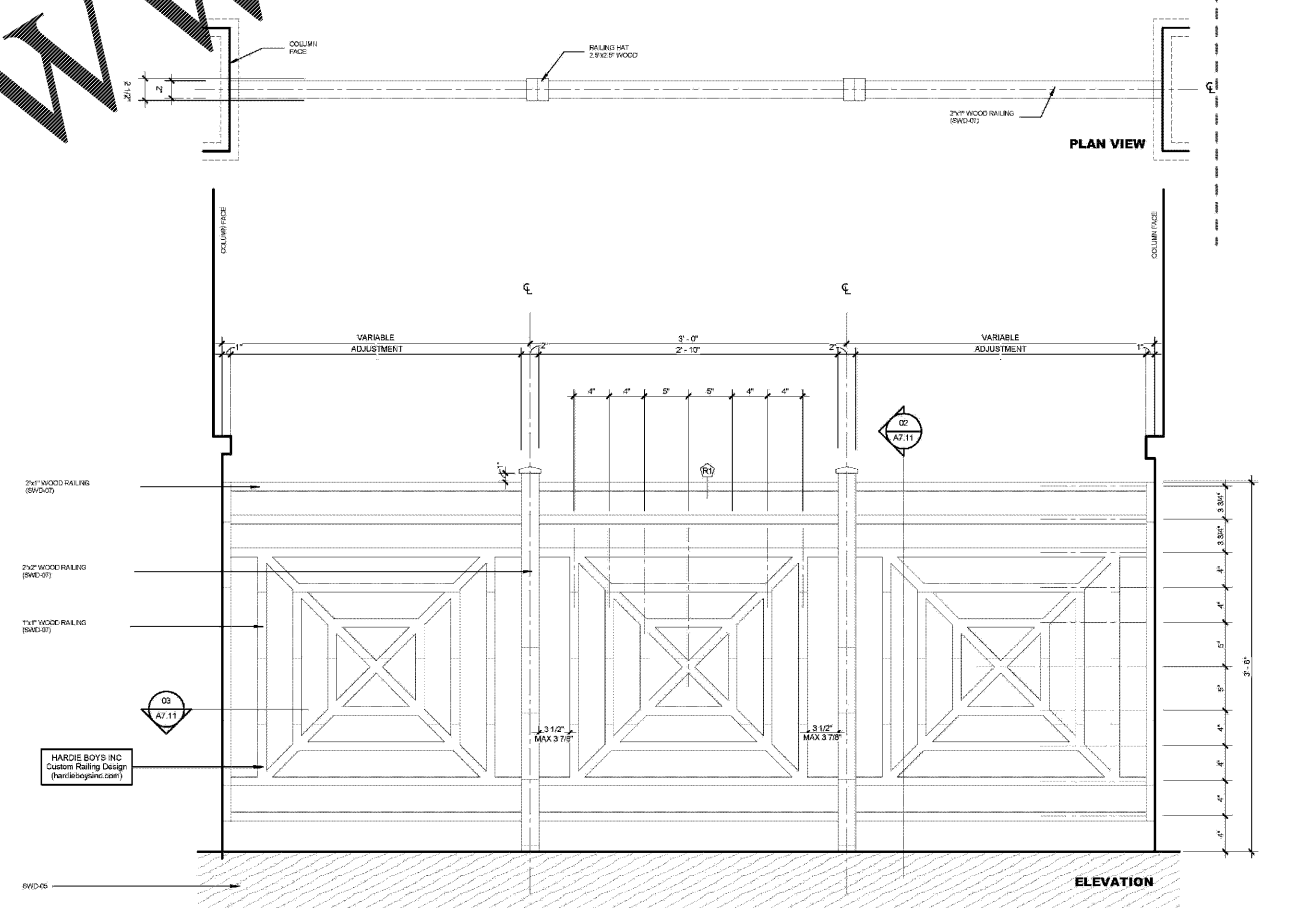

**01 R1 RAILING**  
 1 1/2" = 1'-0"

Order Plans @ [www.lidilne.com](http://www.lidilne.com)

www.lidilne.com