



Suite 101 - Village Podiatry Centers
Sugar Hill Professional Park,
4749 Nelson Brogdon Blvd., Bldg. 300 Suite 101
Sugar Hill, GA, 30518
Owner: DR. CLIFF JOHNSON
Phone: 678-643-1742

ISSUED FOR
CONSTRUCTION

ISSUED / REVISIONS:


DATE DESCRIPTION:

DATE	DESCRIPTION:

FIXTURE
FLOOR PLAN

A101

HFRA 20-164.00

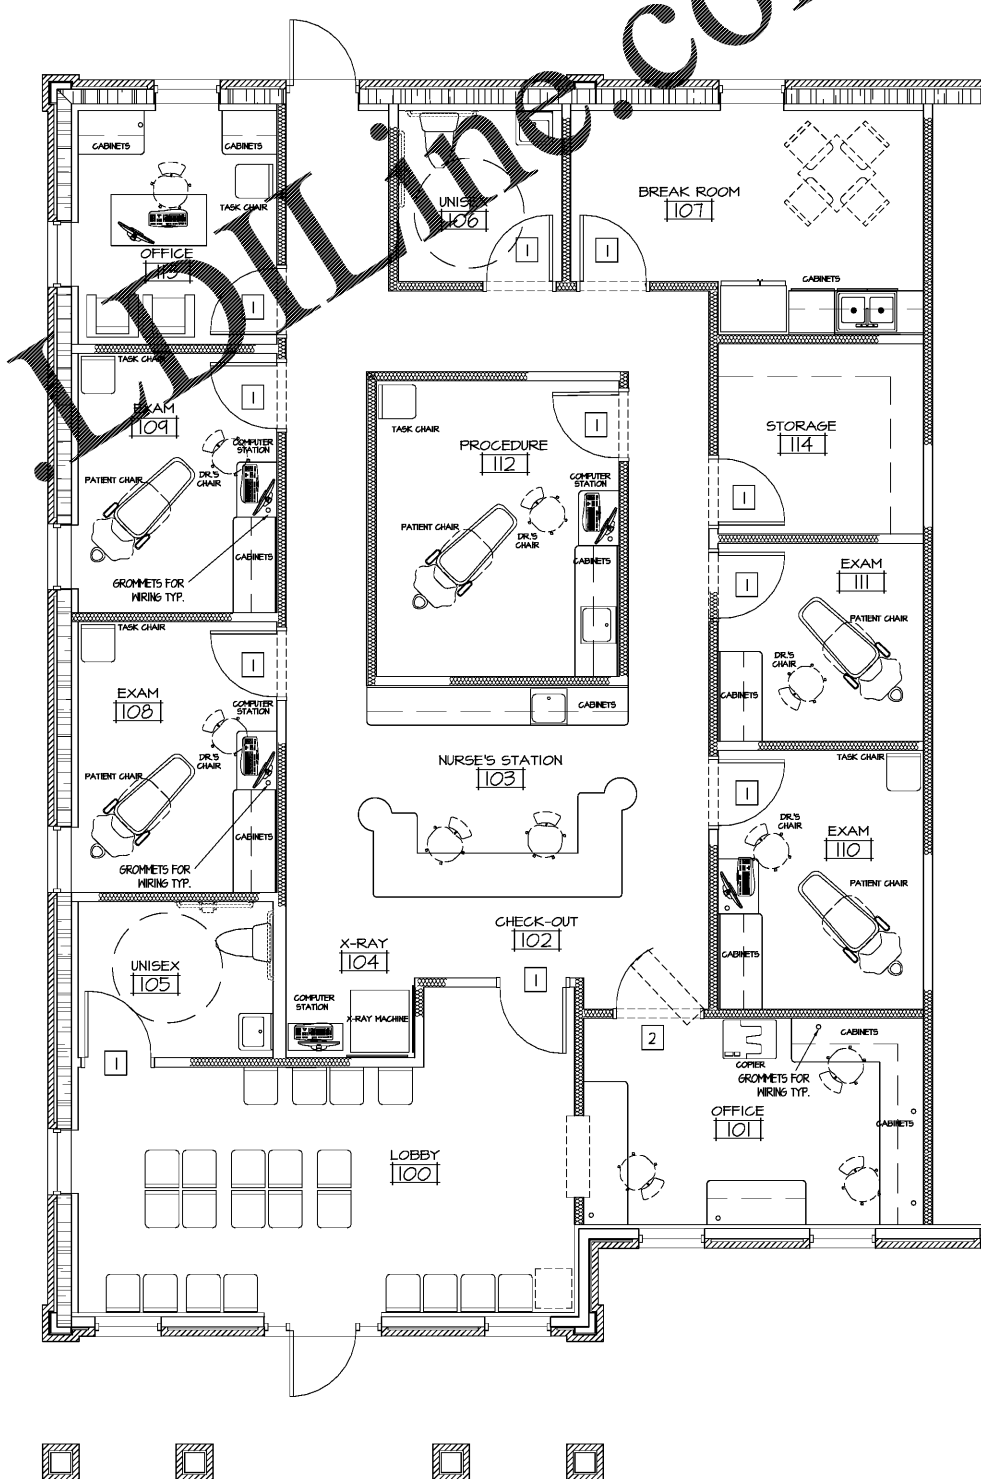

1 Floor Plan
A101 1/4"=1'-0"

- Manufacturer Abbreviations:
- 1. MK - McKinney
 - 2. PE - Pemko
 - 3. RD - Rockwood
 - 4. AD - Adams Rite
 - 5. YA - Yale
 - 6. SA - SARGENT
 - 7. NO - Norton

Hardware Sets

- Set: 1.0
Doors: 108, 109, 110, 111, 112, 113
Description: Exam
- 3 Hinge, Full Mortise TA2714 4-1/2" x 4-1/2" US26D MK
 - 1 Cylindrical Lock (passage) PB 54011N 626 YA
 - 1 Wall Stop 409 US32D RD
 - 3 Silencer508 RD
- Set: 2.0
Doors: 107
Description: Breakroom
- 3 Hinge, Full Mortise TA2714 4-1/2" x 4-1/2" US26D MK
 - 1 Door Full 110A70C US32D RD
 - 1 Push Plate 70C US32D RD
 - 1 Surface Closer PA2330 689 YA
 - 1 Kick Plate K1050 6" US32D RD
 - 3 Silencer508 RD
- Set: 3.0
Doors: 114
Description: Sanitor
- 3 Hinge, Full Mortise TA2714 4-1/2" x 4-1/2" US26D MK
 - 1 Storeroom Lock PB 5405LN 626 YA
 - 1 Door Closer 3501 689 YA
 - 1 Wall Stop 409 630 RD
 - 3 Silencer508 RD
- Set: 4.0
Doors: 101
Description: Office Dutch Door
- 4 Hinge, Full Mortise TA2714 4-1/2" x 4-1/2" US26D MK
 - 1 Office Lock PB 5407LN 626 YA
 - 1 Dutch Door Bolt580 626 RD
 - 1 Kick Plate K1050 6" US32D RD
 - 4 Silencer508 RD
- Set: 5.0
Doors: 105, 106
Description: Toilet
- 3 Hinge, Full Mortise TA2714 4-1/2" x 4-1/2" US26D MK
 - 1 Cylindrical Lock (privacy) PB 5402LN 626 YA
 - 1 Wall Stop 409 US32D RD
 - 3 Silencer508 RD
- Set: 6.0
Doors: 100
Description: Lobby
- 3 Hinge, Full Mortise TA2714 4-1/2" x 4-1/2" US26D MK
 - 1 Classroom Lock PB 5405LN 626 YA
 - 1 Surface Closer 3501 689 YA
 - 1 Wall Stop 409 630 RD
 - 3 Silencer508 RD

DOOR NO.	DOORS				FRAME		QUANTITY OF DOORS
	SIZE	THICK	TYPE	FINISH	TYPE	FRAME	
1	3'-0" x 7'-0"	1 3/4"	SOLID CORE-WOOD	STAIN	MIL	PAINT	11
2	4'-0" x 7'-0"	1 3/4"	SOLID CORE-WOOD DUTCH DOOR W/ SHELF	STAIN	MIL	PAINT	1
EX-1	3'-0" x 7'-0"	1 3/4"	EXISTING ALUM STOREFRONT DOOR	EXISTING	EXISTING	EXISTING	1
EX-2	3'-0" x 7'-0"	1 3/4"	EXISTING HOLLOW METAL DOOR	EXISTING	EXISTING	EXISTING	1

Order Plans @ WWW.VOLLINE.COM