

THE OPPORTUNITY CENTER  
8570 RIVERS AVE. N CHARLESTON, SC

SHEET ISSUE

Revision Number	Revision Date	Revision Description
	01/23/2020	Permit Set

PRINCIPAL IN CHARGE:  
PROJECT ARCHITECT:  
DRAWN BY:


Approver  
Checker  
Author

SHEET TITLE:  
INT. ELEVATIONS -  
CORRIDORS


PROJ. NO. 017348.00

SHEET NO.


A702

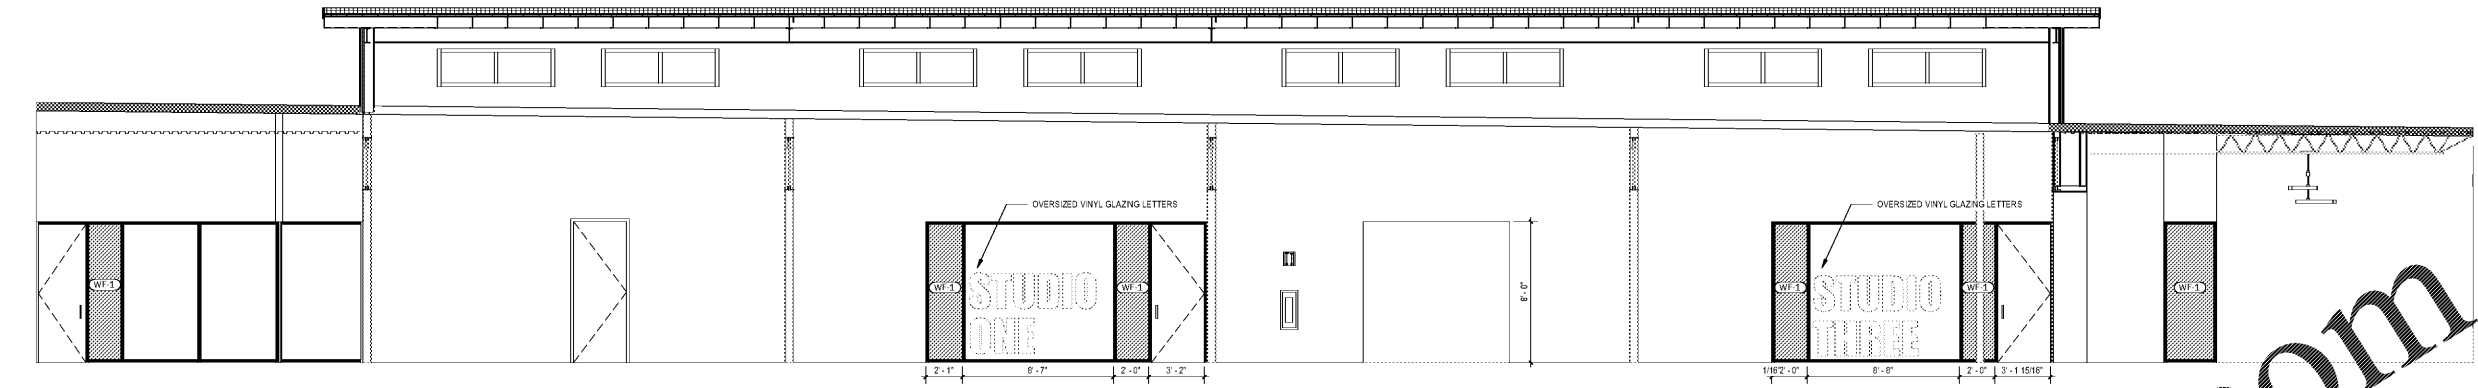


C1 CORR 116 - EAST  
1/4" = 1'-0"

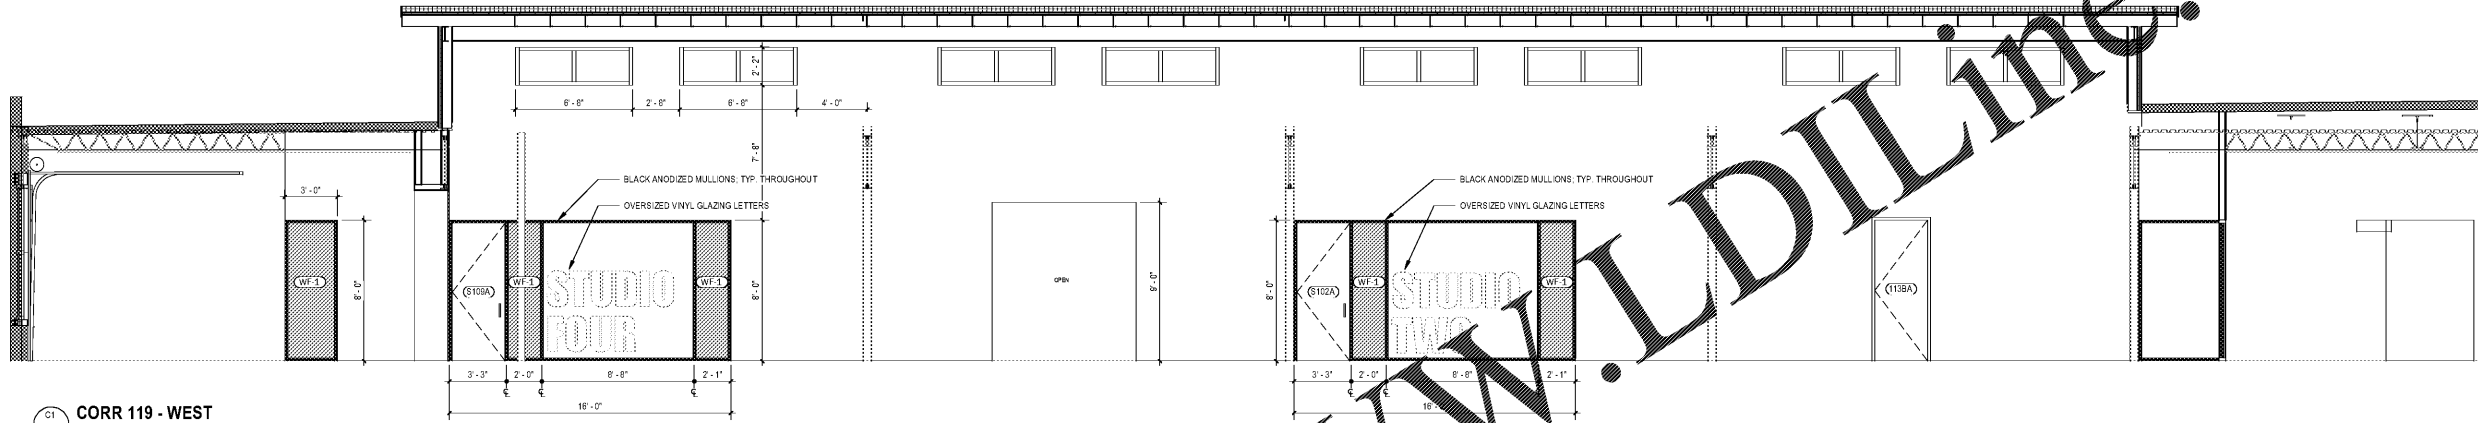

C1 CORR 119 - WEST  
1/4" = 1'-0"

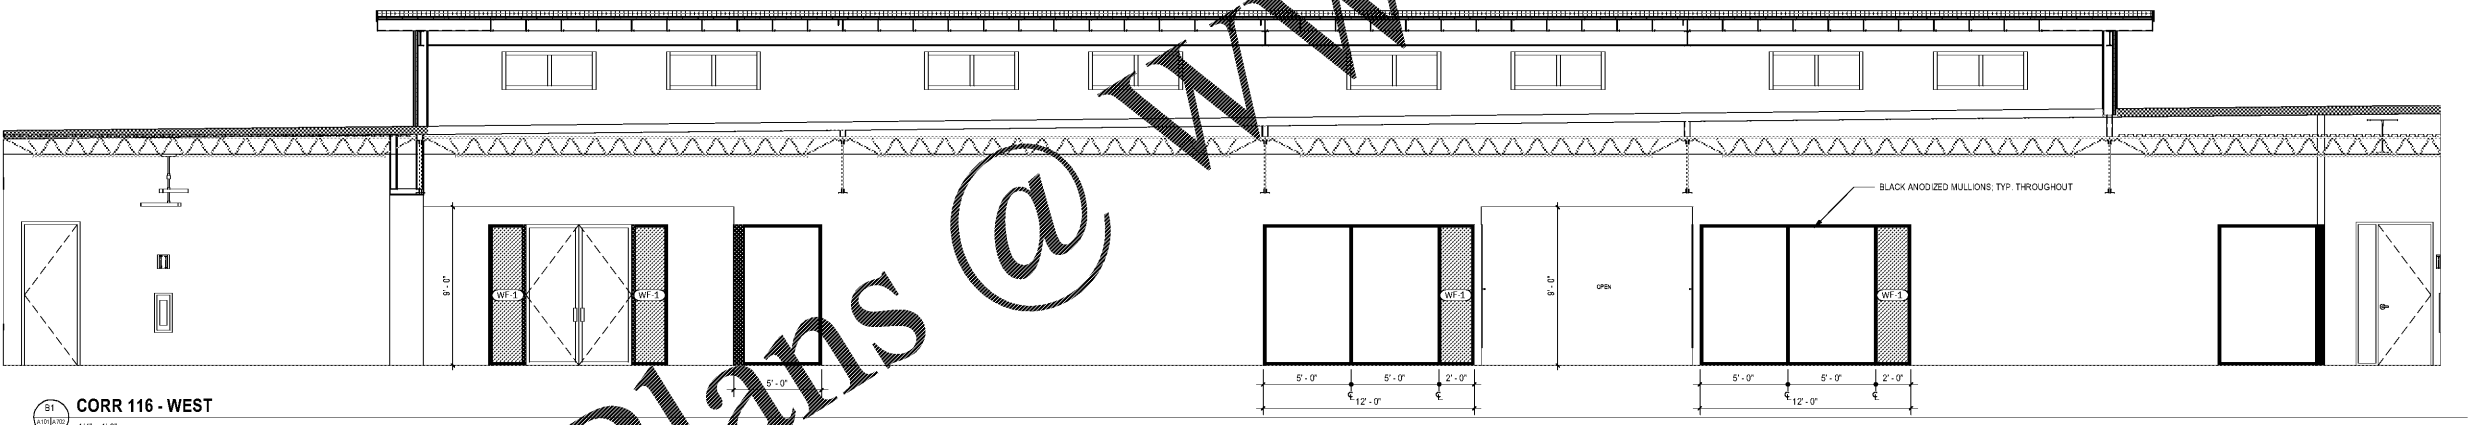

B1 CORR 116 - WEST  
1/4" = 1'-0"

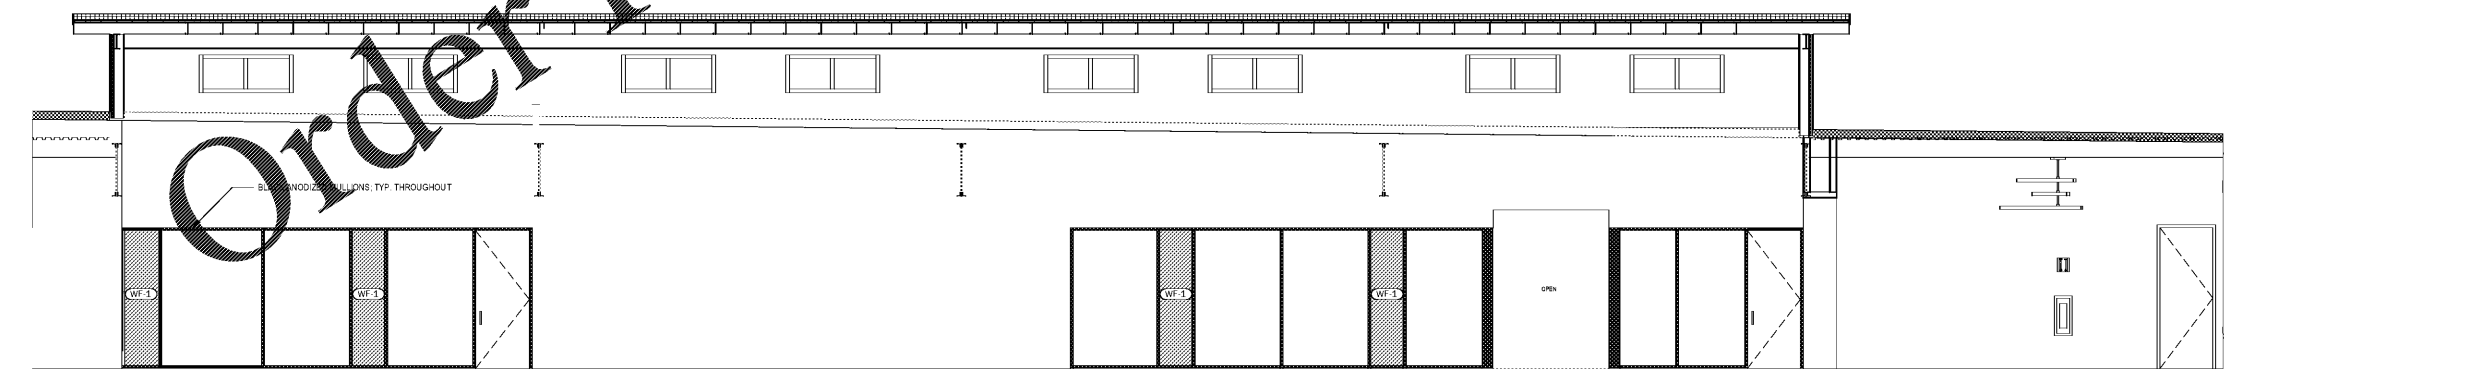

A1 CORR 119 EAST  
1/4" = 1'-0"

NOTES:  
1. ALL DIMENSIONS UNLESS OTHERWISE NOTED ARE IN FEET AND INCHES.  
2. FINISHES ARE TO BE AS SHOWN ON THE FINISH SCHEDULE.  
3. ALL GLAZING IS TO BE PERFORMED BY A LICENSED GLAZIER.  
