
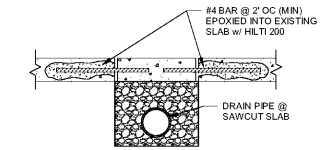


FOUNDATION - SHEET NOTE SCHEDULE		#
REF PLANS AND DETAILS FOR SHEET NOTES REQUIRED; NOT ALL NOTES APPLICABLE TO THIS SHEET		
MARK	DESCRIPTION	
1.1	6"x6"x12" ISOLATED FOOTING UNDER COLUMN	
1.2	HSS 5x5 COLUMN	
1.3	W 8x20 COLUMN	
1.4	EXISTING 1'-6" WIDE X 12" THICK WALL FOOTING	

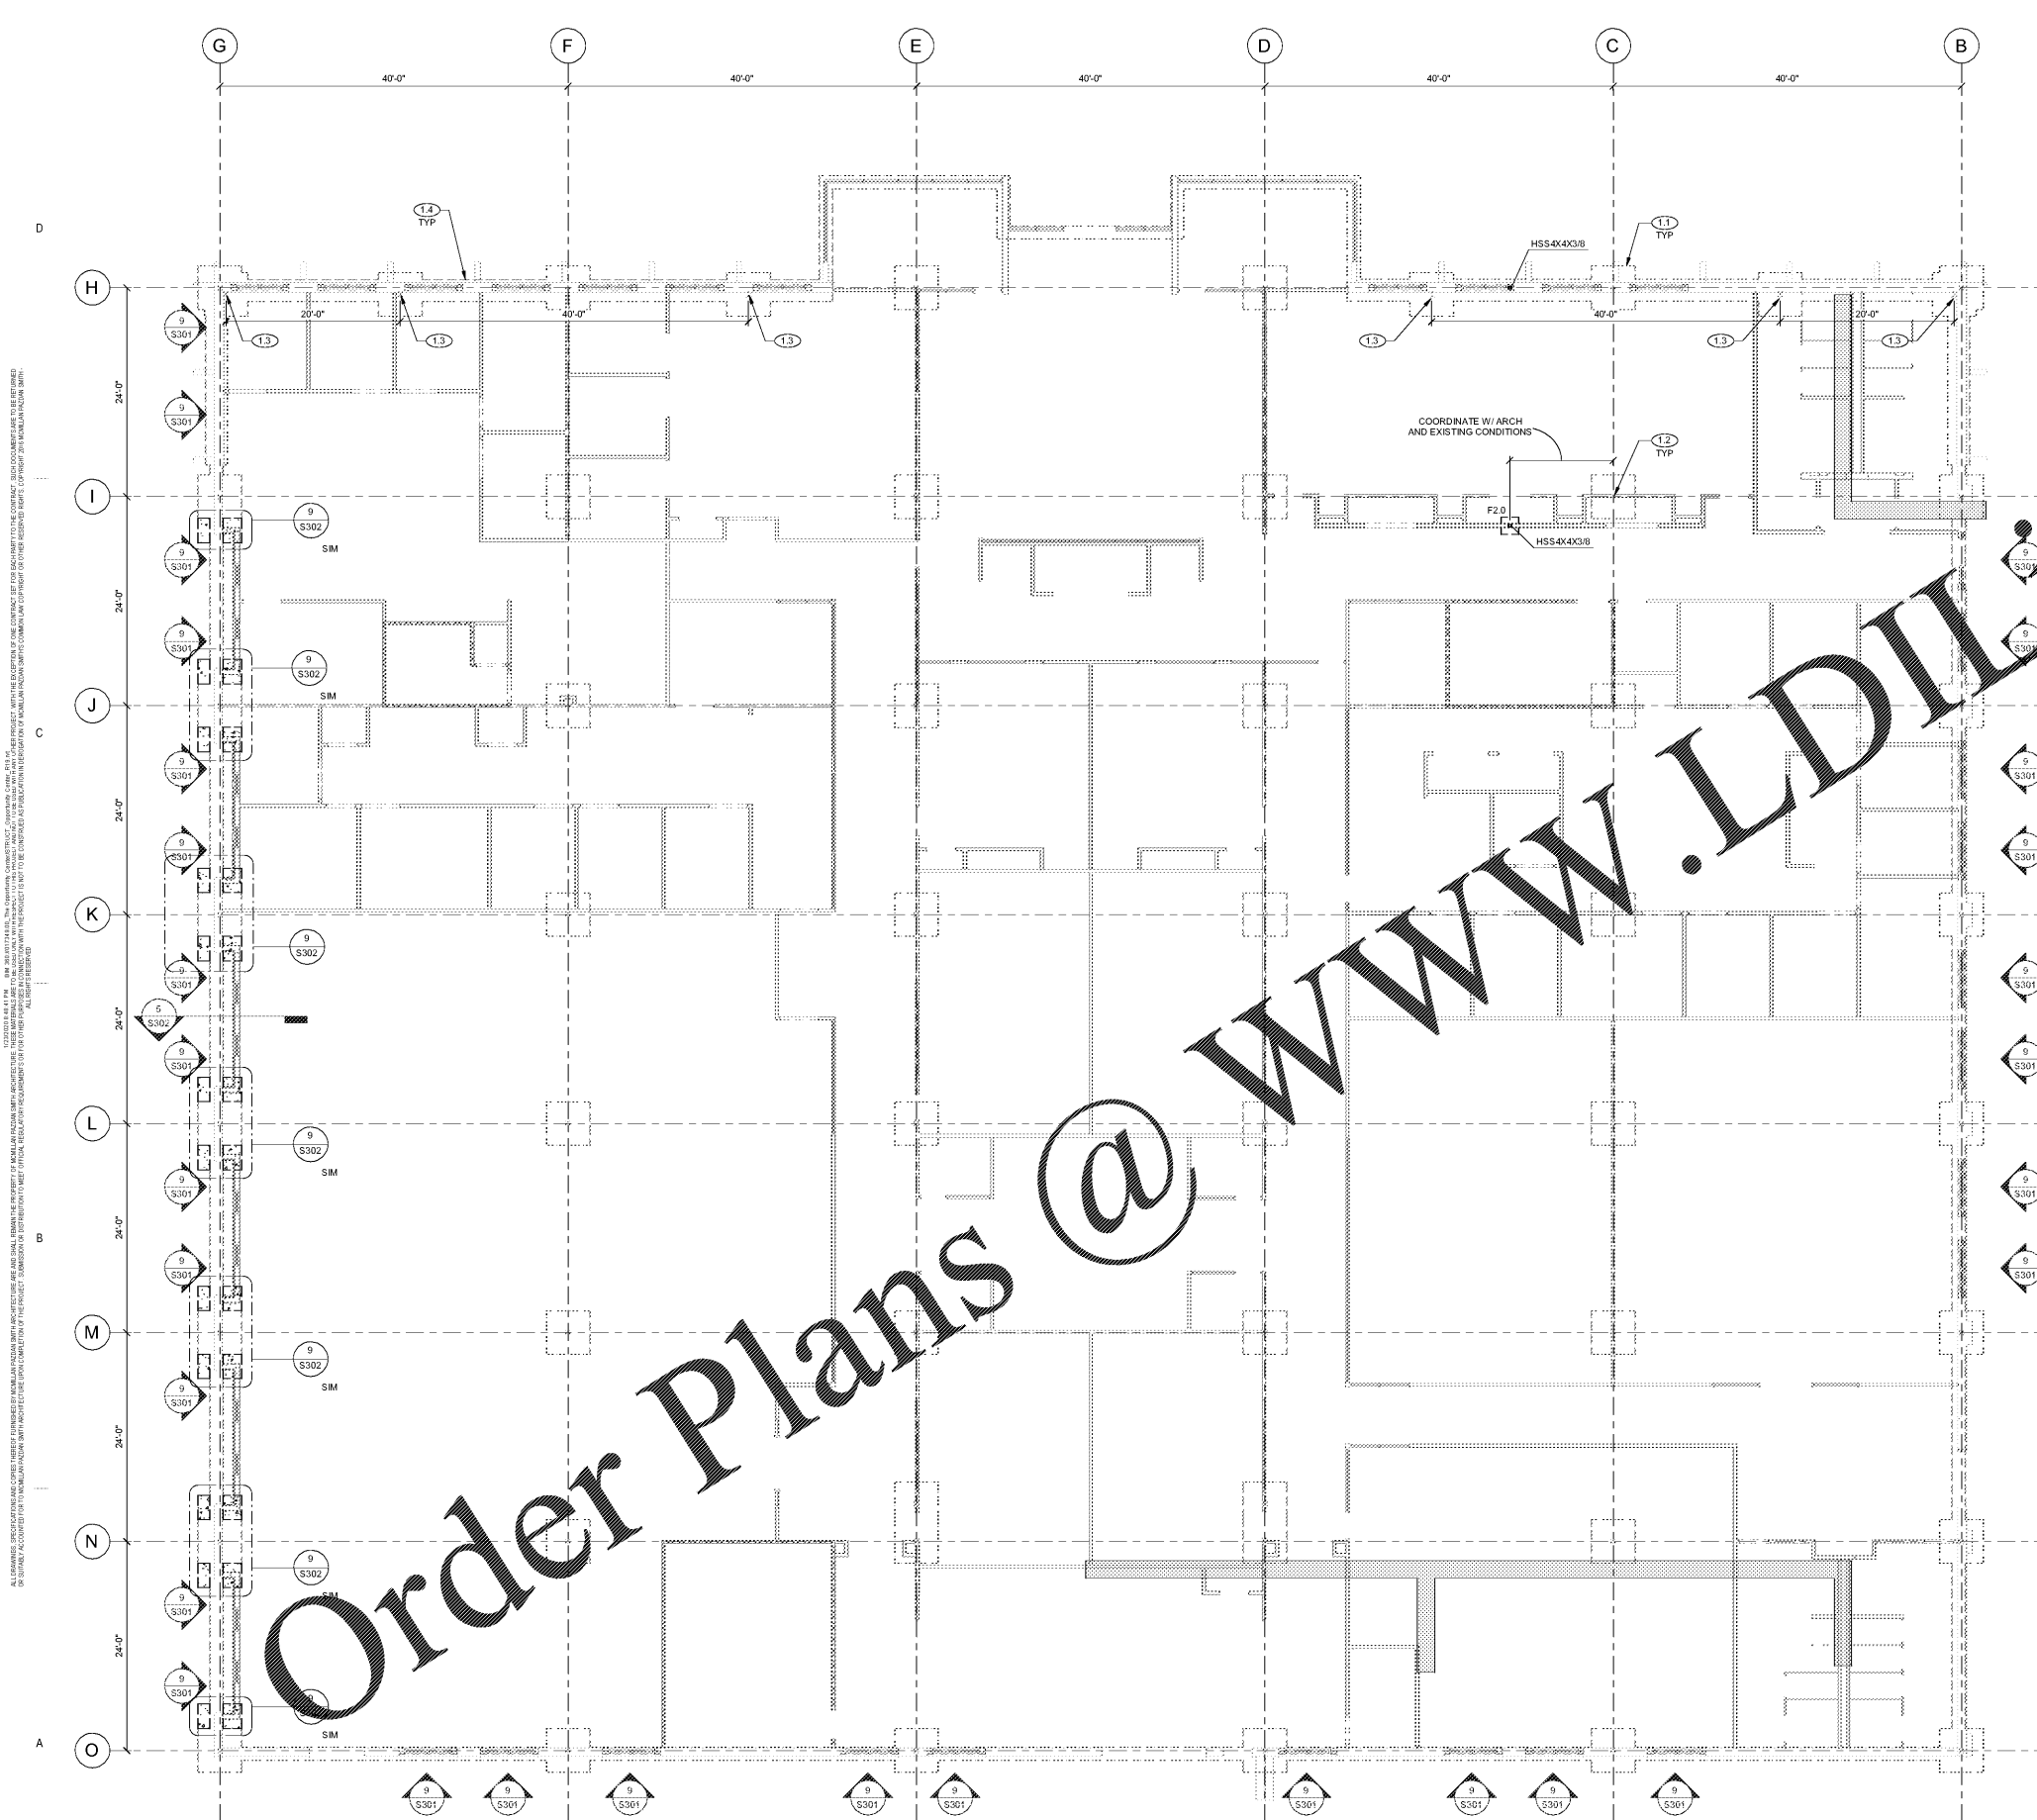

2 SAWCUT SLAB DETAIL
1" = 1'-0"

EXISTING FOUNDATIONS
THE CONTRACTOR SHALL VERIFY EXISTING FOUNDATION DIMENSIONS ON SITE.

NOTE REGARDING EXISTING CONSTRUCTION
THE CONTRACTOR SHALL VERIFY THAT ALL STRUCTURAL COMPONENTS SHOWN ON THESE DRAWINGS ARE ACCURATE IN REPRESENTING WHAT IS CURRENTLY BUILT. THE CONTRACTOR SHALL NOTIFY THE STRUCTURAL ENGINEER OF RECORD IF ANY AS-BUILT CONDITION DIFFERS FROM WHAT IS DEPICTED ON THESE DOCUMENTS.

FOUNDATION / SLAB PLAN
1/8" = 1'-0"
TOP OF SLAB ELEV = 0'-0" (DATUM) (MATCH EXISTING)
TOP OF FOOTING = -2'-0" (UNO) (MATCH EXISTING)

- REFERENCE A-DWGS FOR ALL DIMENSIONS NOT ON PLAN
- DO NOT SCALE
- ALL DIMENSIONS ARE TO FACE OF STUD (UNO)
- FD DENOTES FLOOR DRAIN (SLOPE SLAB TOWARDS FD)
- T/F DENOTES TOP OF FOOTING ELEVATION
- INDICATES AREA OF SAWCUT SLAB FOR TRENCH; REF A-DWGS & 2/S101 FOR REINFORCEMENT LAYOUT
- EXISTING 8" CMU WALLS REQUIRE REF. 1'-0" T BAR SPACED @ 48" OC & TYPICAL ENDZONE REINFORCING REF

mc milan | pazdan | smith
ARCHITECTURE

BRITT, PETERS & ASSOCIATES
REGISTERED PROFESSIONAL ENGINEERS



mc milan | pazdan | smith
ARCHITECTURE
ATLANTA CHARLOTTE CHARLOTTE GREENVILLE SPARTANBURG
PO BOX 8122 GREENVILLE, SC 29604-0122
864.242.2033
www.mcpaarchitect.com

DON OGLESBY
THE OPPORTUNITY CENTER
8570 RIVERS AVE. N CHARLESTON, SC

SHEET ISSUE
Jan. 24, 2020 ISSUED FOR PERMIT

PRINCIPAL IN CHARGE
PROJECT ARCHITECT
DRAWN BY: TB

SHEET TITLE:
FOUNDATION/ SLAB PLAN

SHEET NO. PROJ. NO.
017348.00

S101