

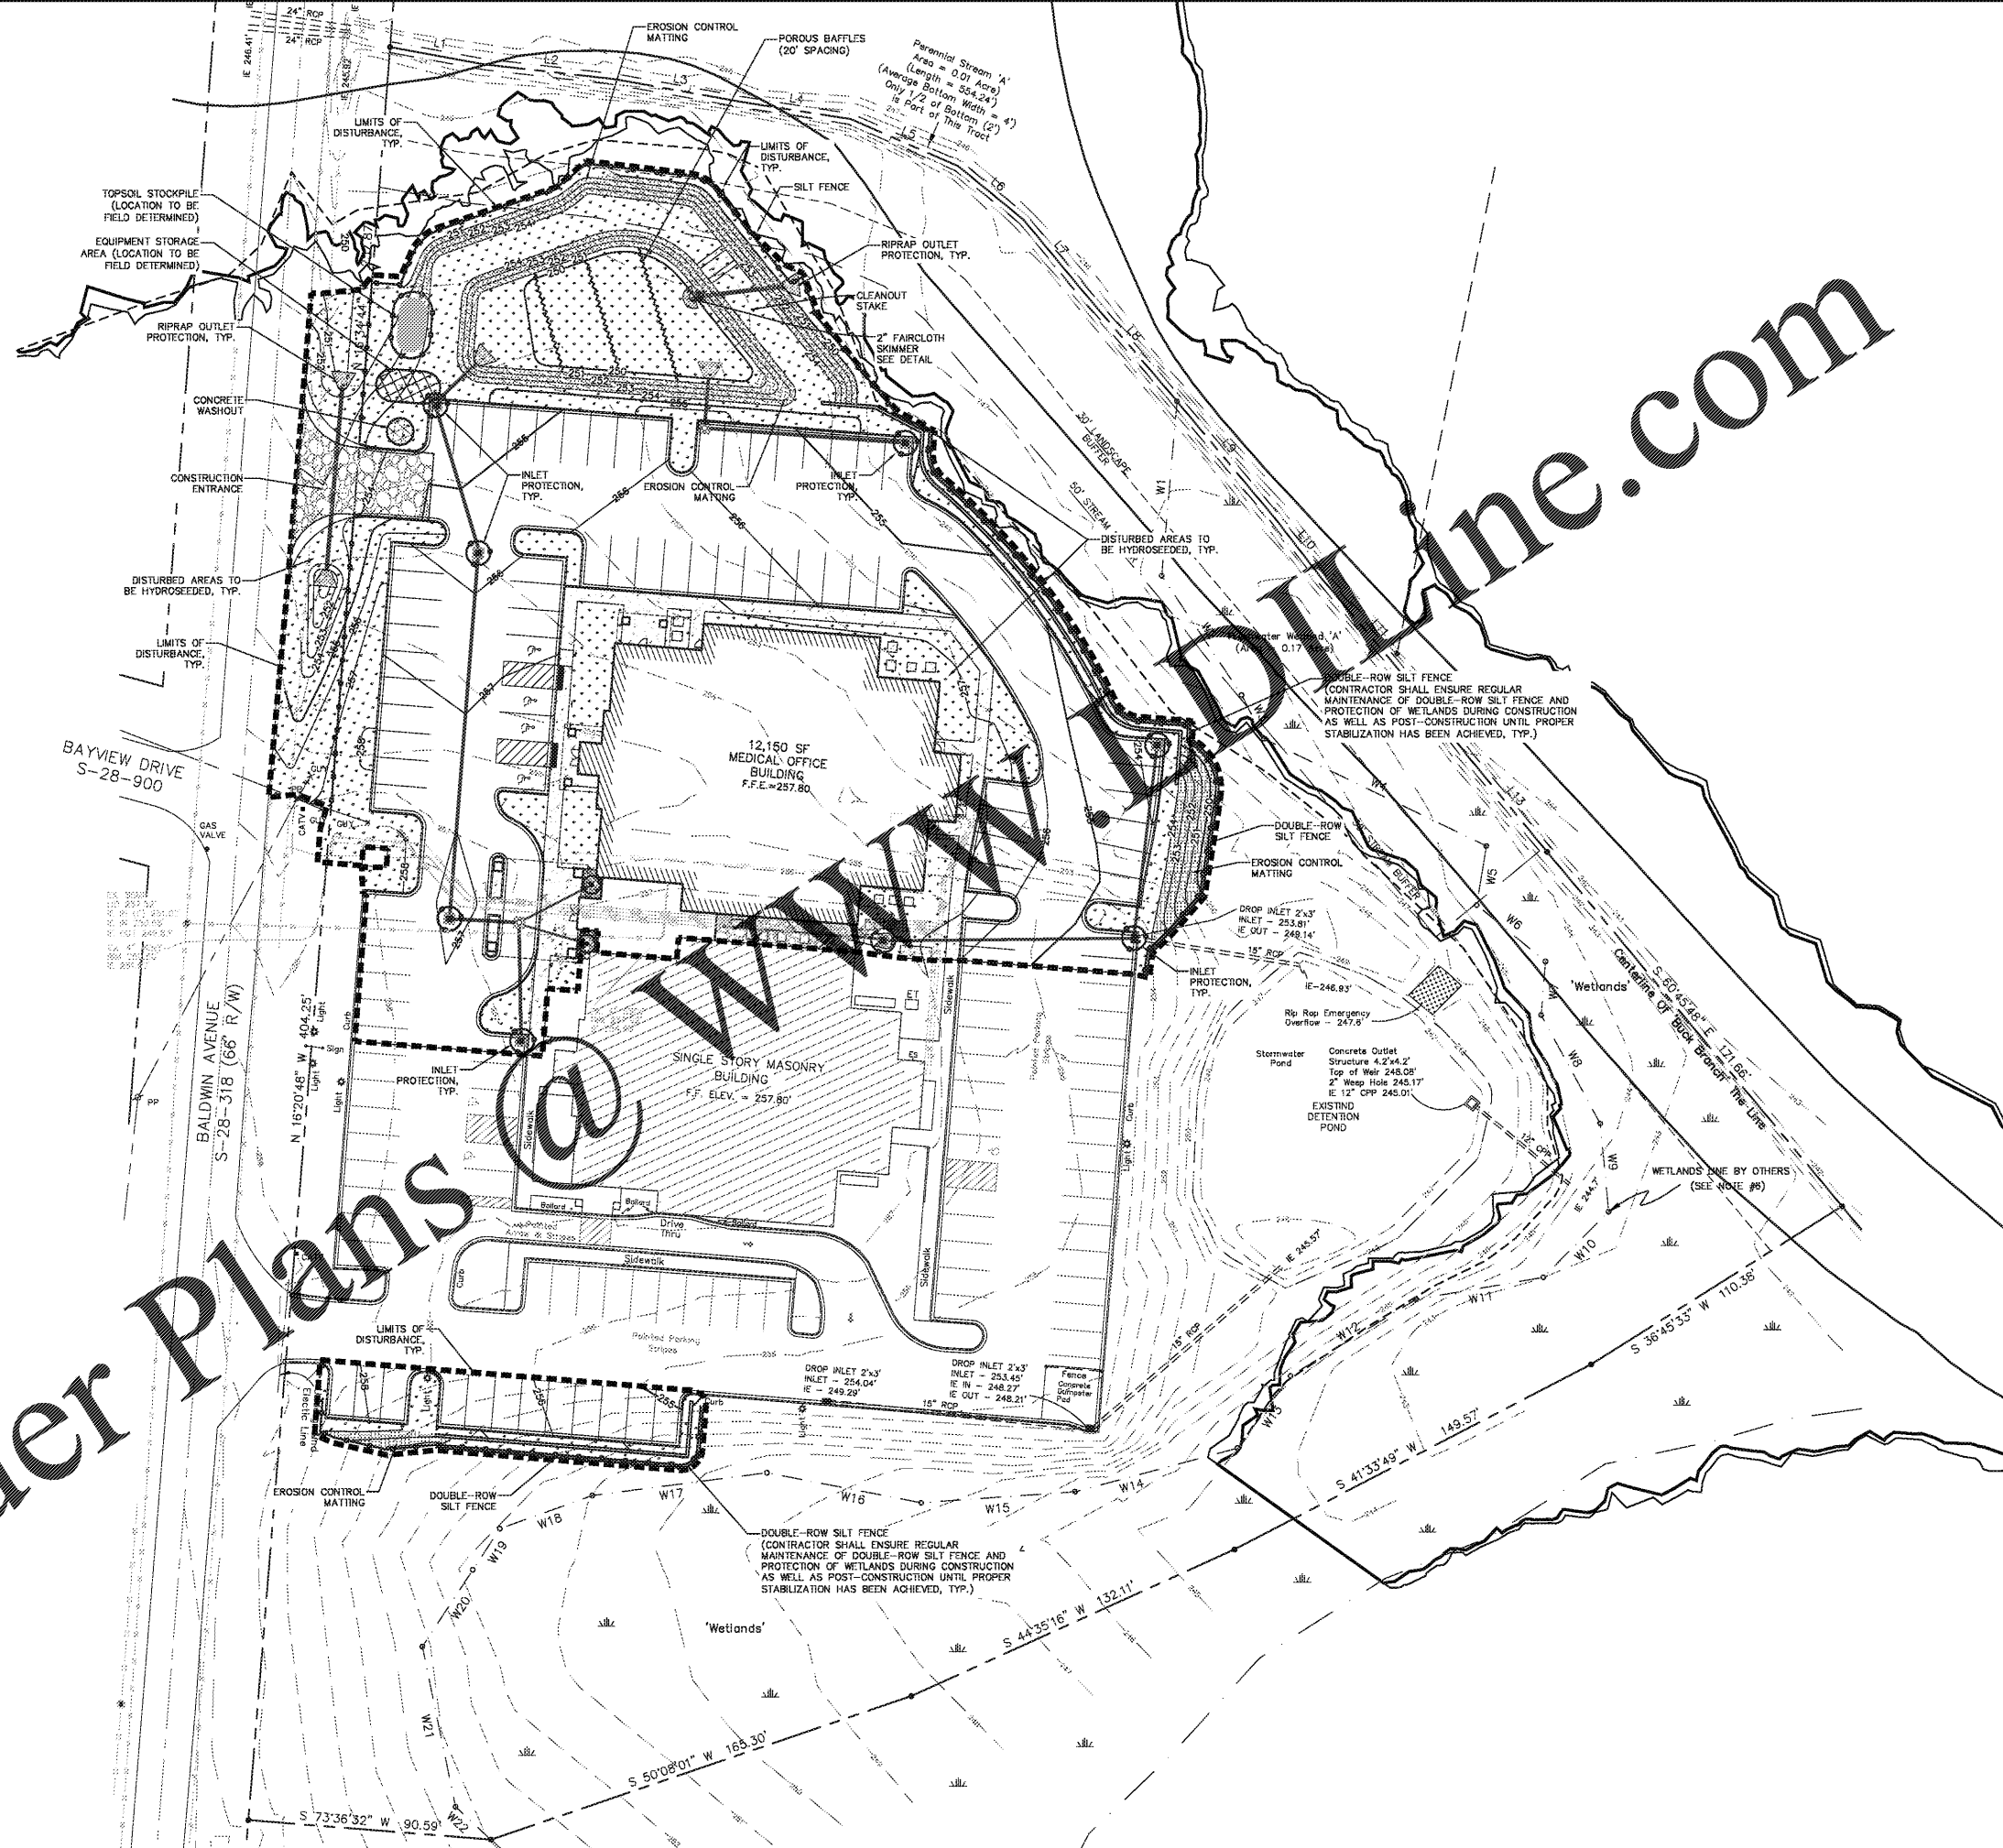
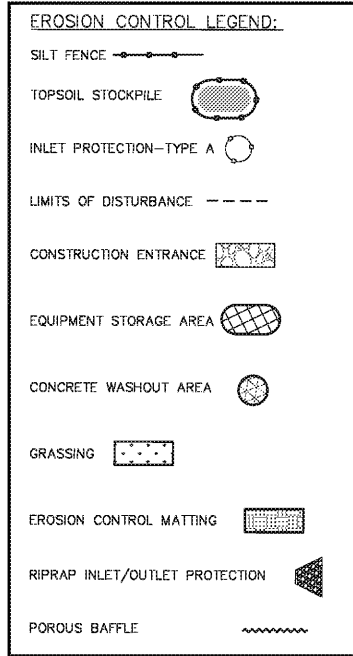


THIS DRAWING AND THE DESIGN SHOWN THEREON ARE THE PROPERTY OF JEFF LEWIS, AIA. THE REPRODUCTION, COPYING OR OTHER USE OF THIS DRAWING WITHOUT WRITTEN CONSENT OF JEFF LEWIS AIA IS PROHIBITED AND INFRINGEMENTS WILL BE SUBJECT TO LEGAL ACTION.

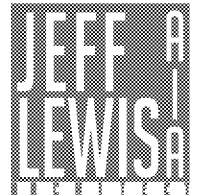


Order Plans @ www.dline.com

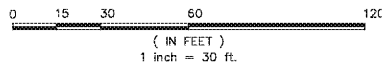

561 JACOBS MILL POND ROAD
ELGIN, SOUTH CAROLINA 29945
803.950.5026 / jeff@jefflewis.com

THE LANDPLAN GROUP SOUTH
LAND PLAN GROUP SOUTH
1000 W. 10TH STREET
COLUMBIA, SC 29201
P. 803.799.1111

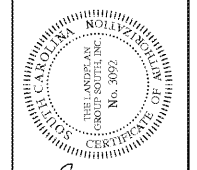

LUGOFF FACILITY EXPANSION
SANDHILLS MEDICAL FOUNDATION
28 BALDWIN AVENUE
LUGOFF, SOUTH CAROLINA 29078

REV.	DATE	DESCRIPTION
1	11.22.18	Revised based on changes to FEMA flood maps.
2	01.11.20	Site Set

JOB # 18-039-1 07.15.2019
TLPOS NO. 803-A

EROSION CONTROL PLAN
C4.0