

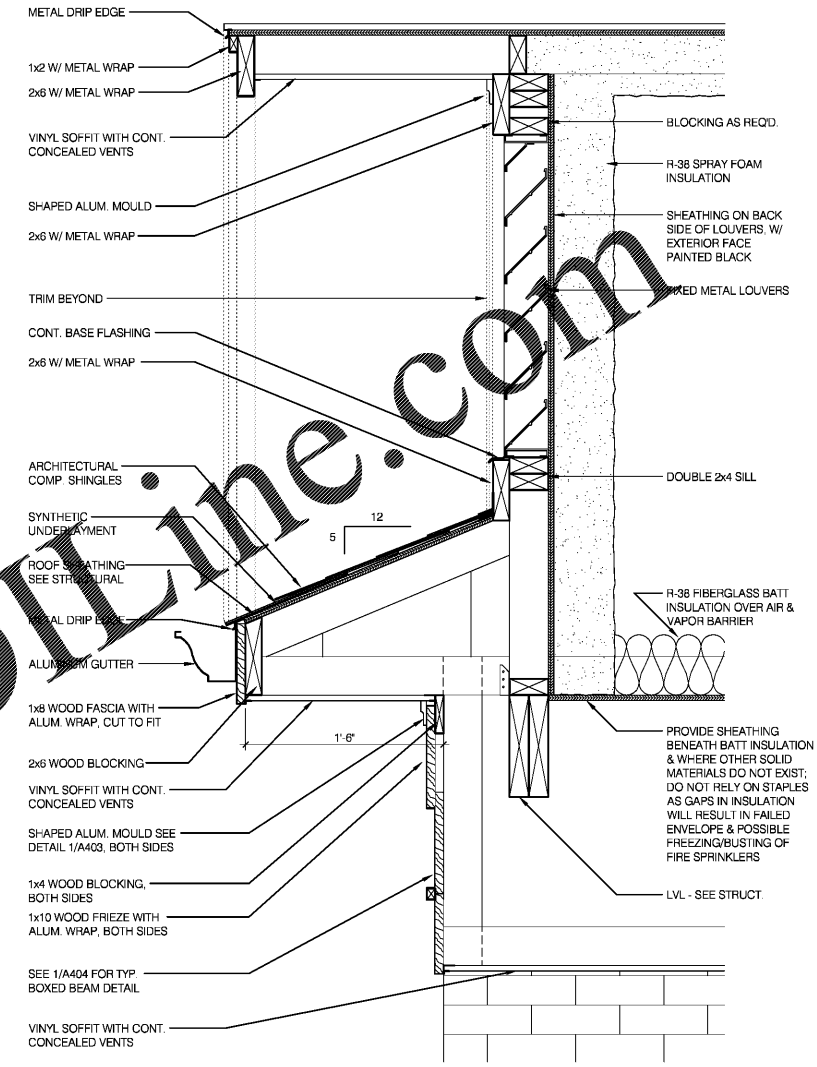


THIS DRAWING AND THE DESIGN SHOWN THEREON ARE THE PROPERTY OF JEFF LEWIS, AIA. THE REPRODUCTION, COPYING OR OTHER USE OF THIS DRAWING WITHOUT WRITTEN CONSENT OF JEFF LEWIS AIA IS PROHIBITED AND INFRINGEMENTS WILL BE SUBJECT TO LEGAL ACTION.

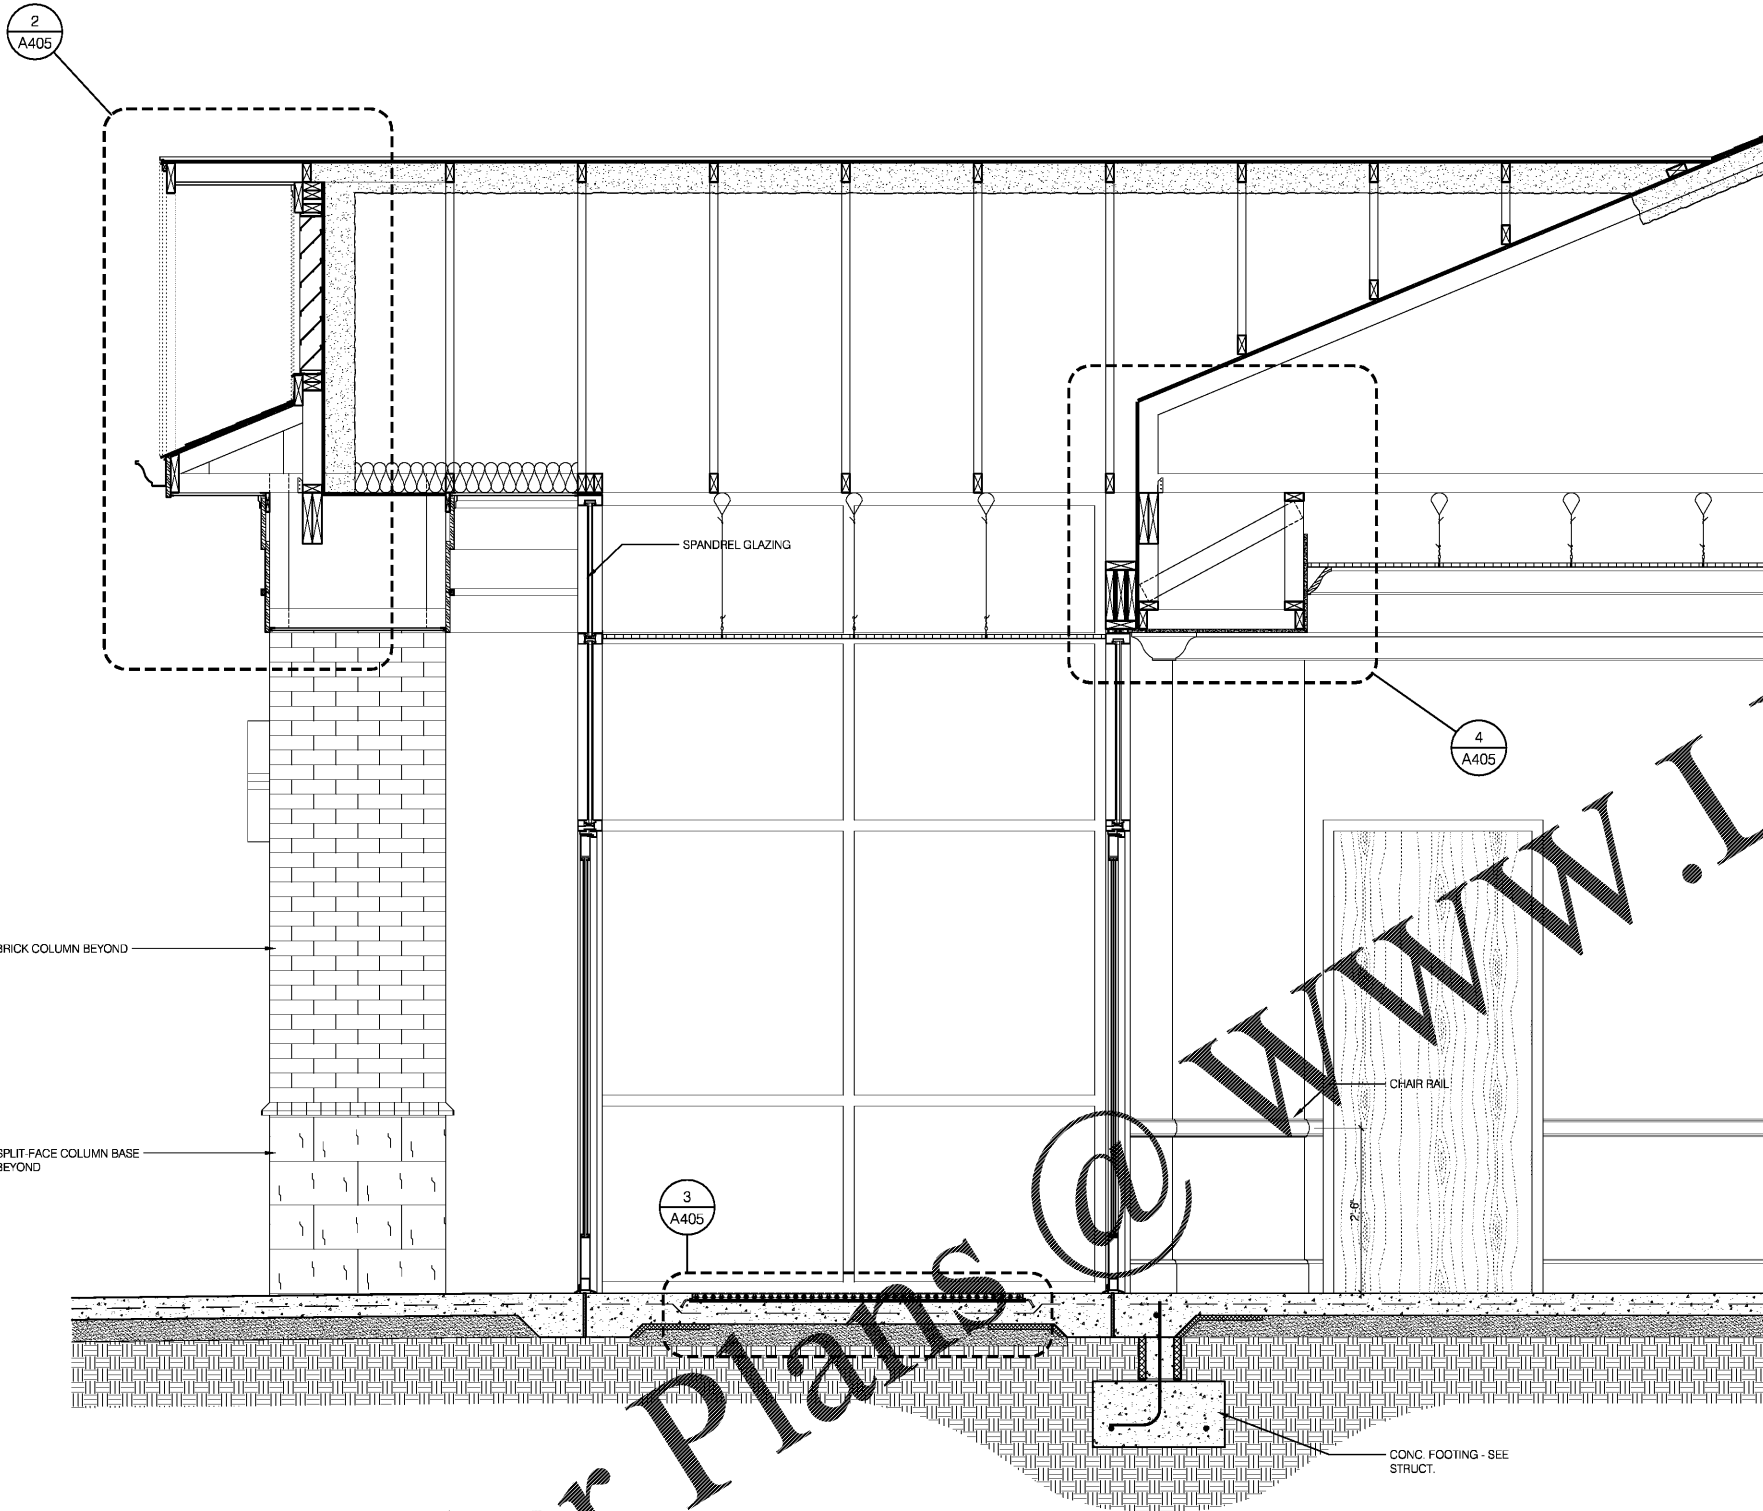


2 DETAIL @ GABLE
1 1/2" = 1'-0"


1 SECTION THRU MAIN ENTRY
3/4" = 1'-0"

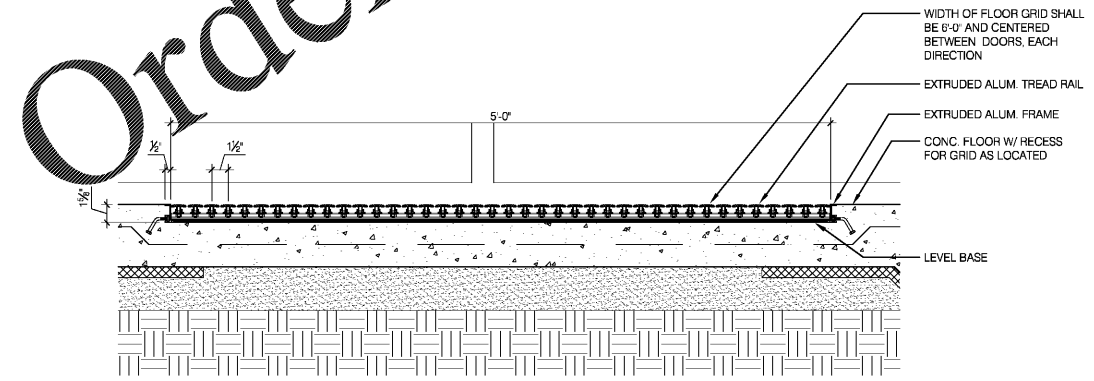

3 RECESSED ALUMINUM FLOOR GRID DETAIL
1 1/2" = 1'-0"

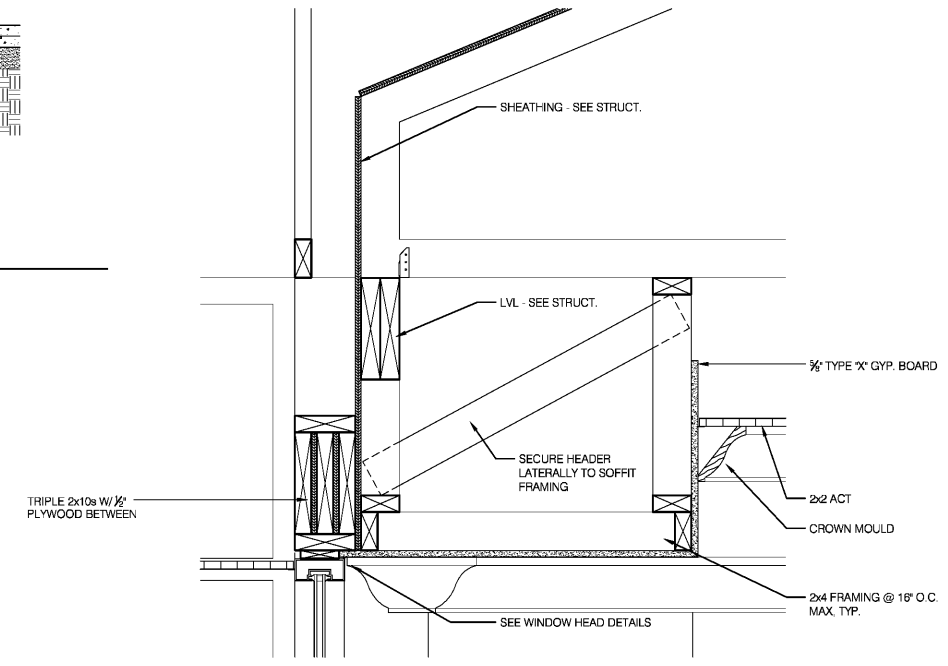

4 DETAIL @ ENTRY
1 1/2" = 1'-0"

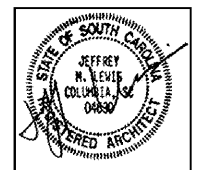

REV.	DATE	DESCRIPTION
1	08/17/20	NOTES, HEADERS & BEAMS