



THIS DRAWING AND THE DESIGN SHOWN THEREON ARE THE PROPERTY OF JEFF LEWIS, AIA. THE REPRODUCTION, COPYING OR OTHER USE OF THIS DRAWING WITHOUT WRITTEN CONSENT OF JEFF LEWIS AIA IS PROHIBITED AND INFRINGEMENTS WILL BE SUBJECT TO LEGAL ACTION.

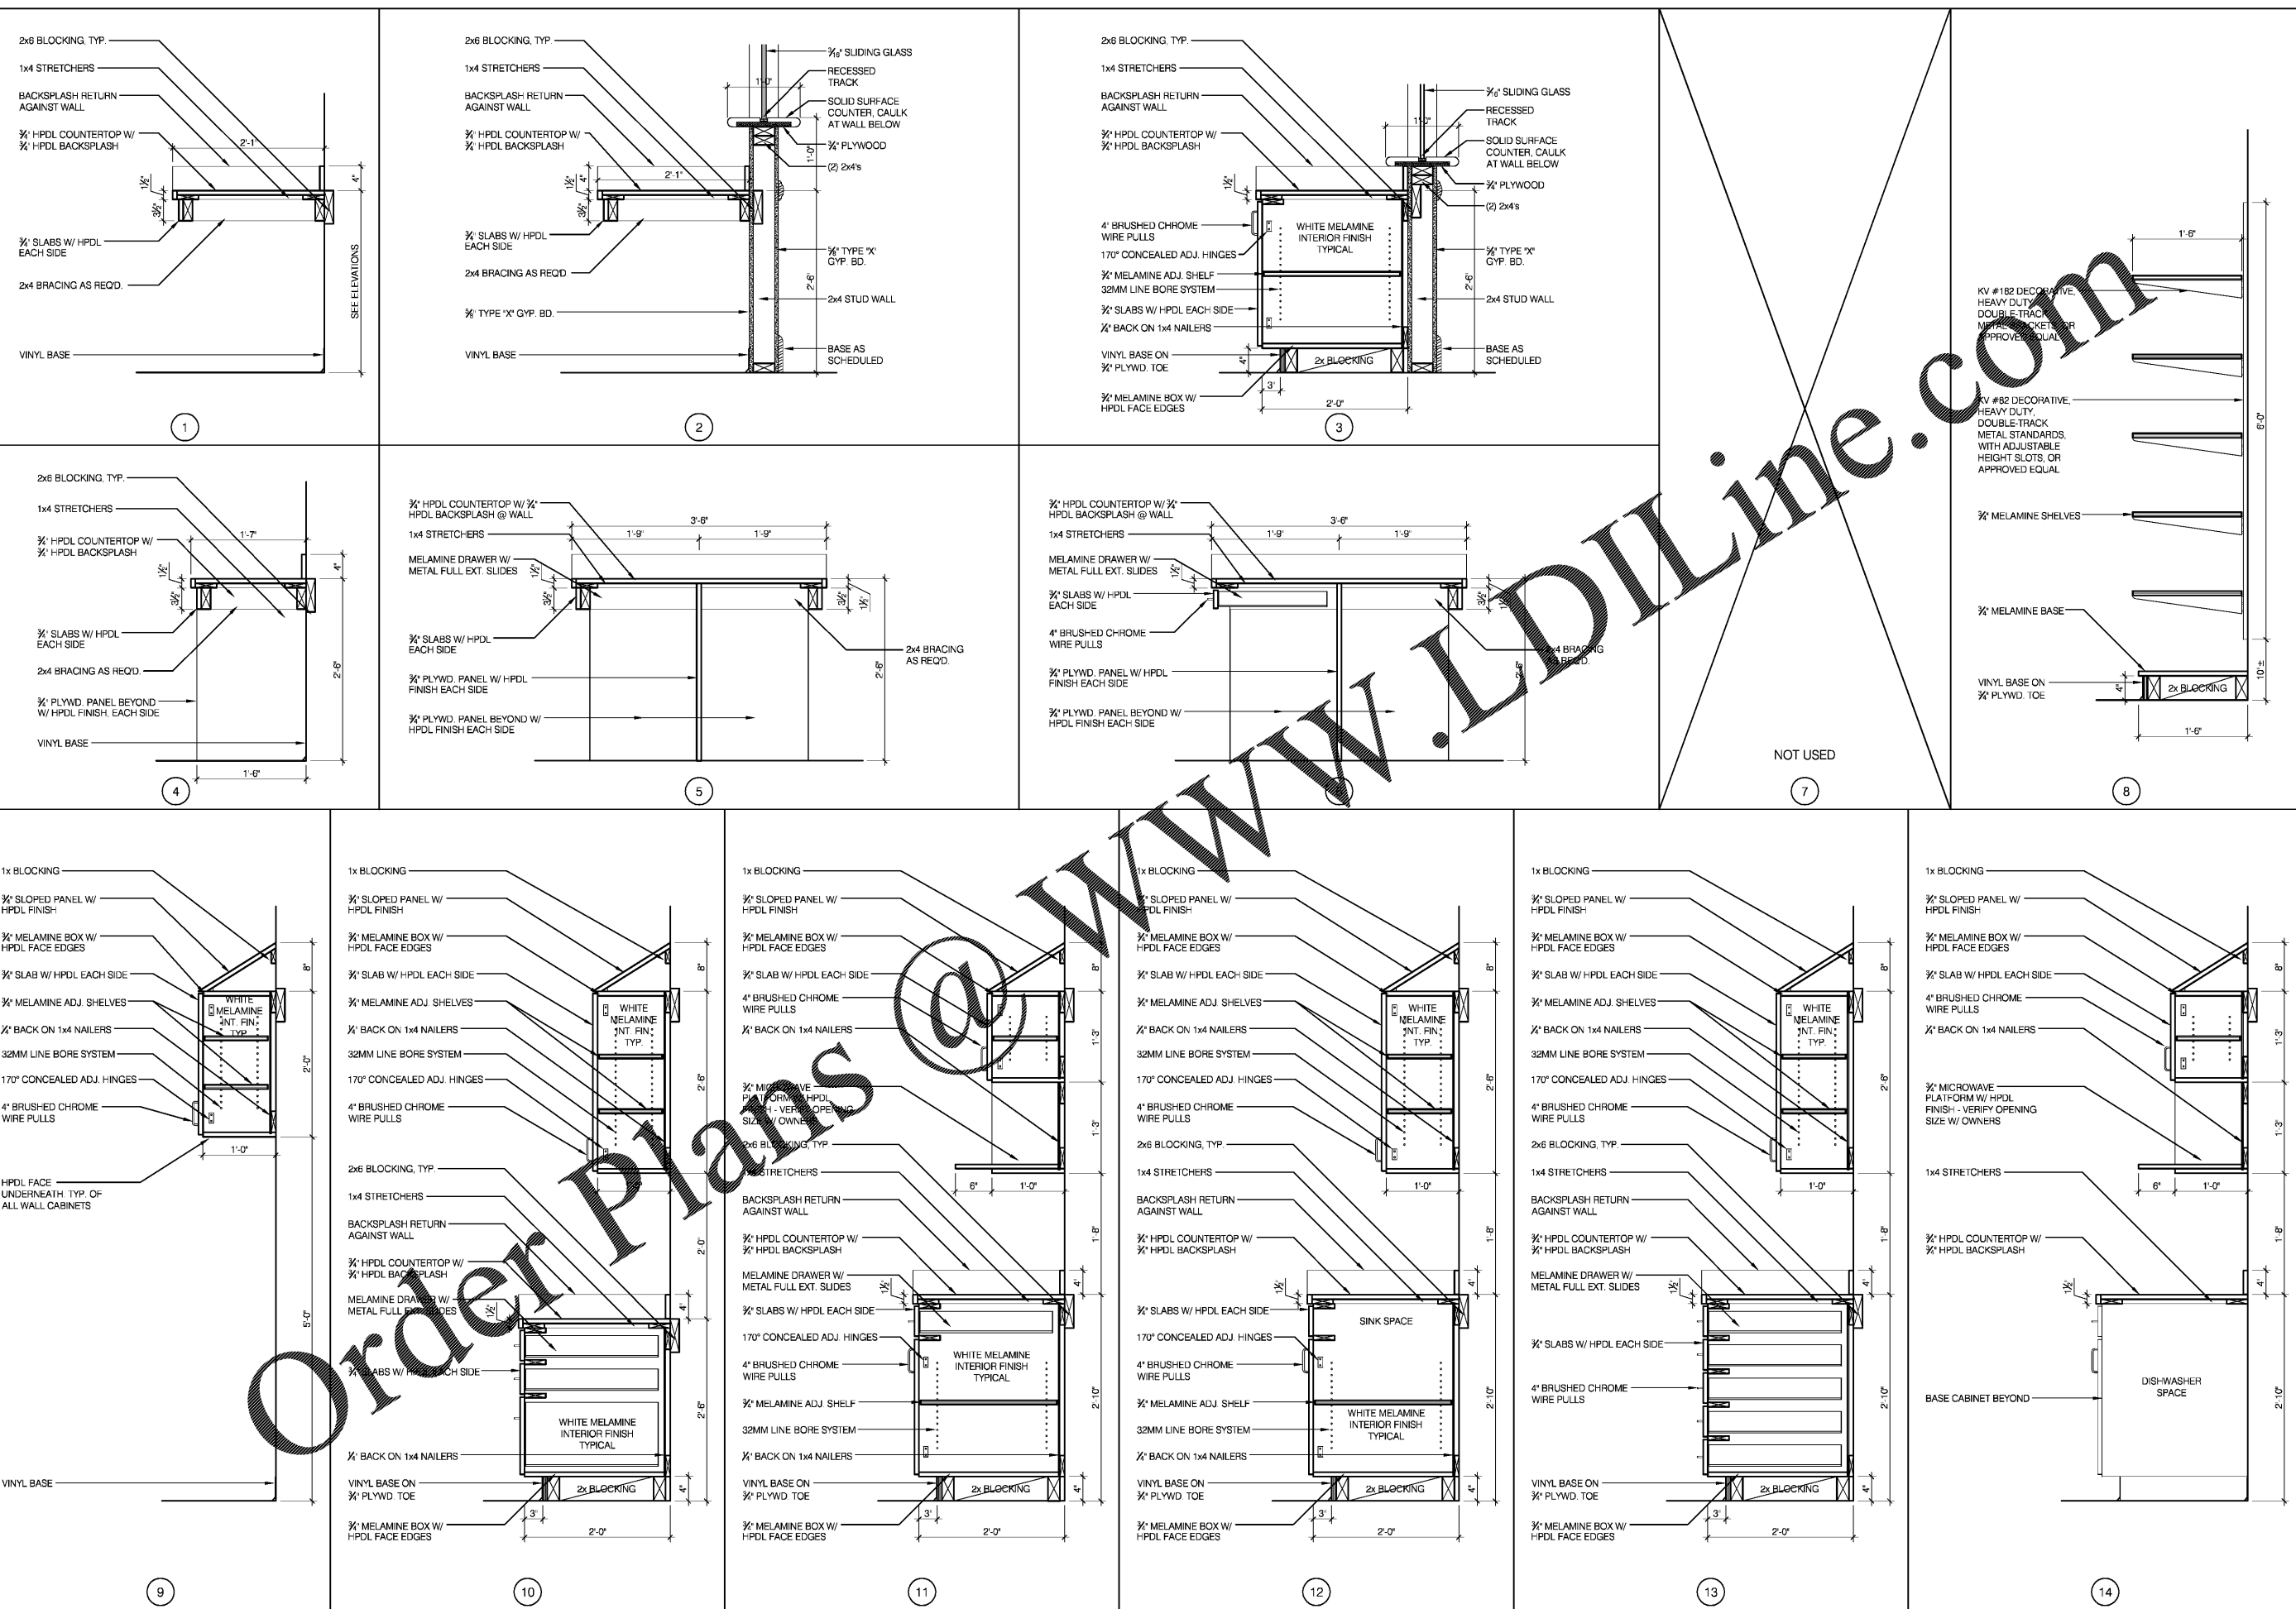

**JEFF LEWIS AIA**  
 581 JACOBS MILL POND ROAD  
 ELGIN, SOUTH CAROLINA 29045  
 803.960.5026 / jle@jefflewis.com

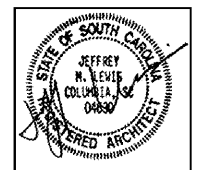

LUGOFF FACILITY EXPANSION  
 SANDHILLS MEDICAL FOUNDATION  
 28 BALDWIN AVENUE  
 LUGOFF, SOUTH CAROLINA 29078

REV.	DATE	DESCRIPTION

JOB #: 16-039-1 07.15.2019

**A504**