


THIS DRAWING AND THE DESIGN SHOWN THEREON ARE THE PROPERTY OF JEFF LEWIS, AIA. THE REPRODUCTION, COPYING OR OTHER USE OF THIS DRAWING WITHOUT WRITTEN CONSENT OF JEFF LEWIS AIA IS PROHIBITED AND INFRINGEMENTS WILL BE SUBJECT TO LEGAL ACTION.

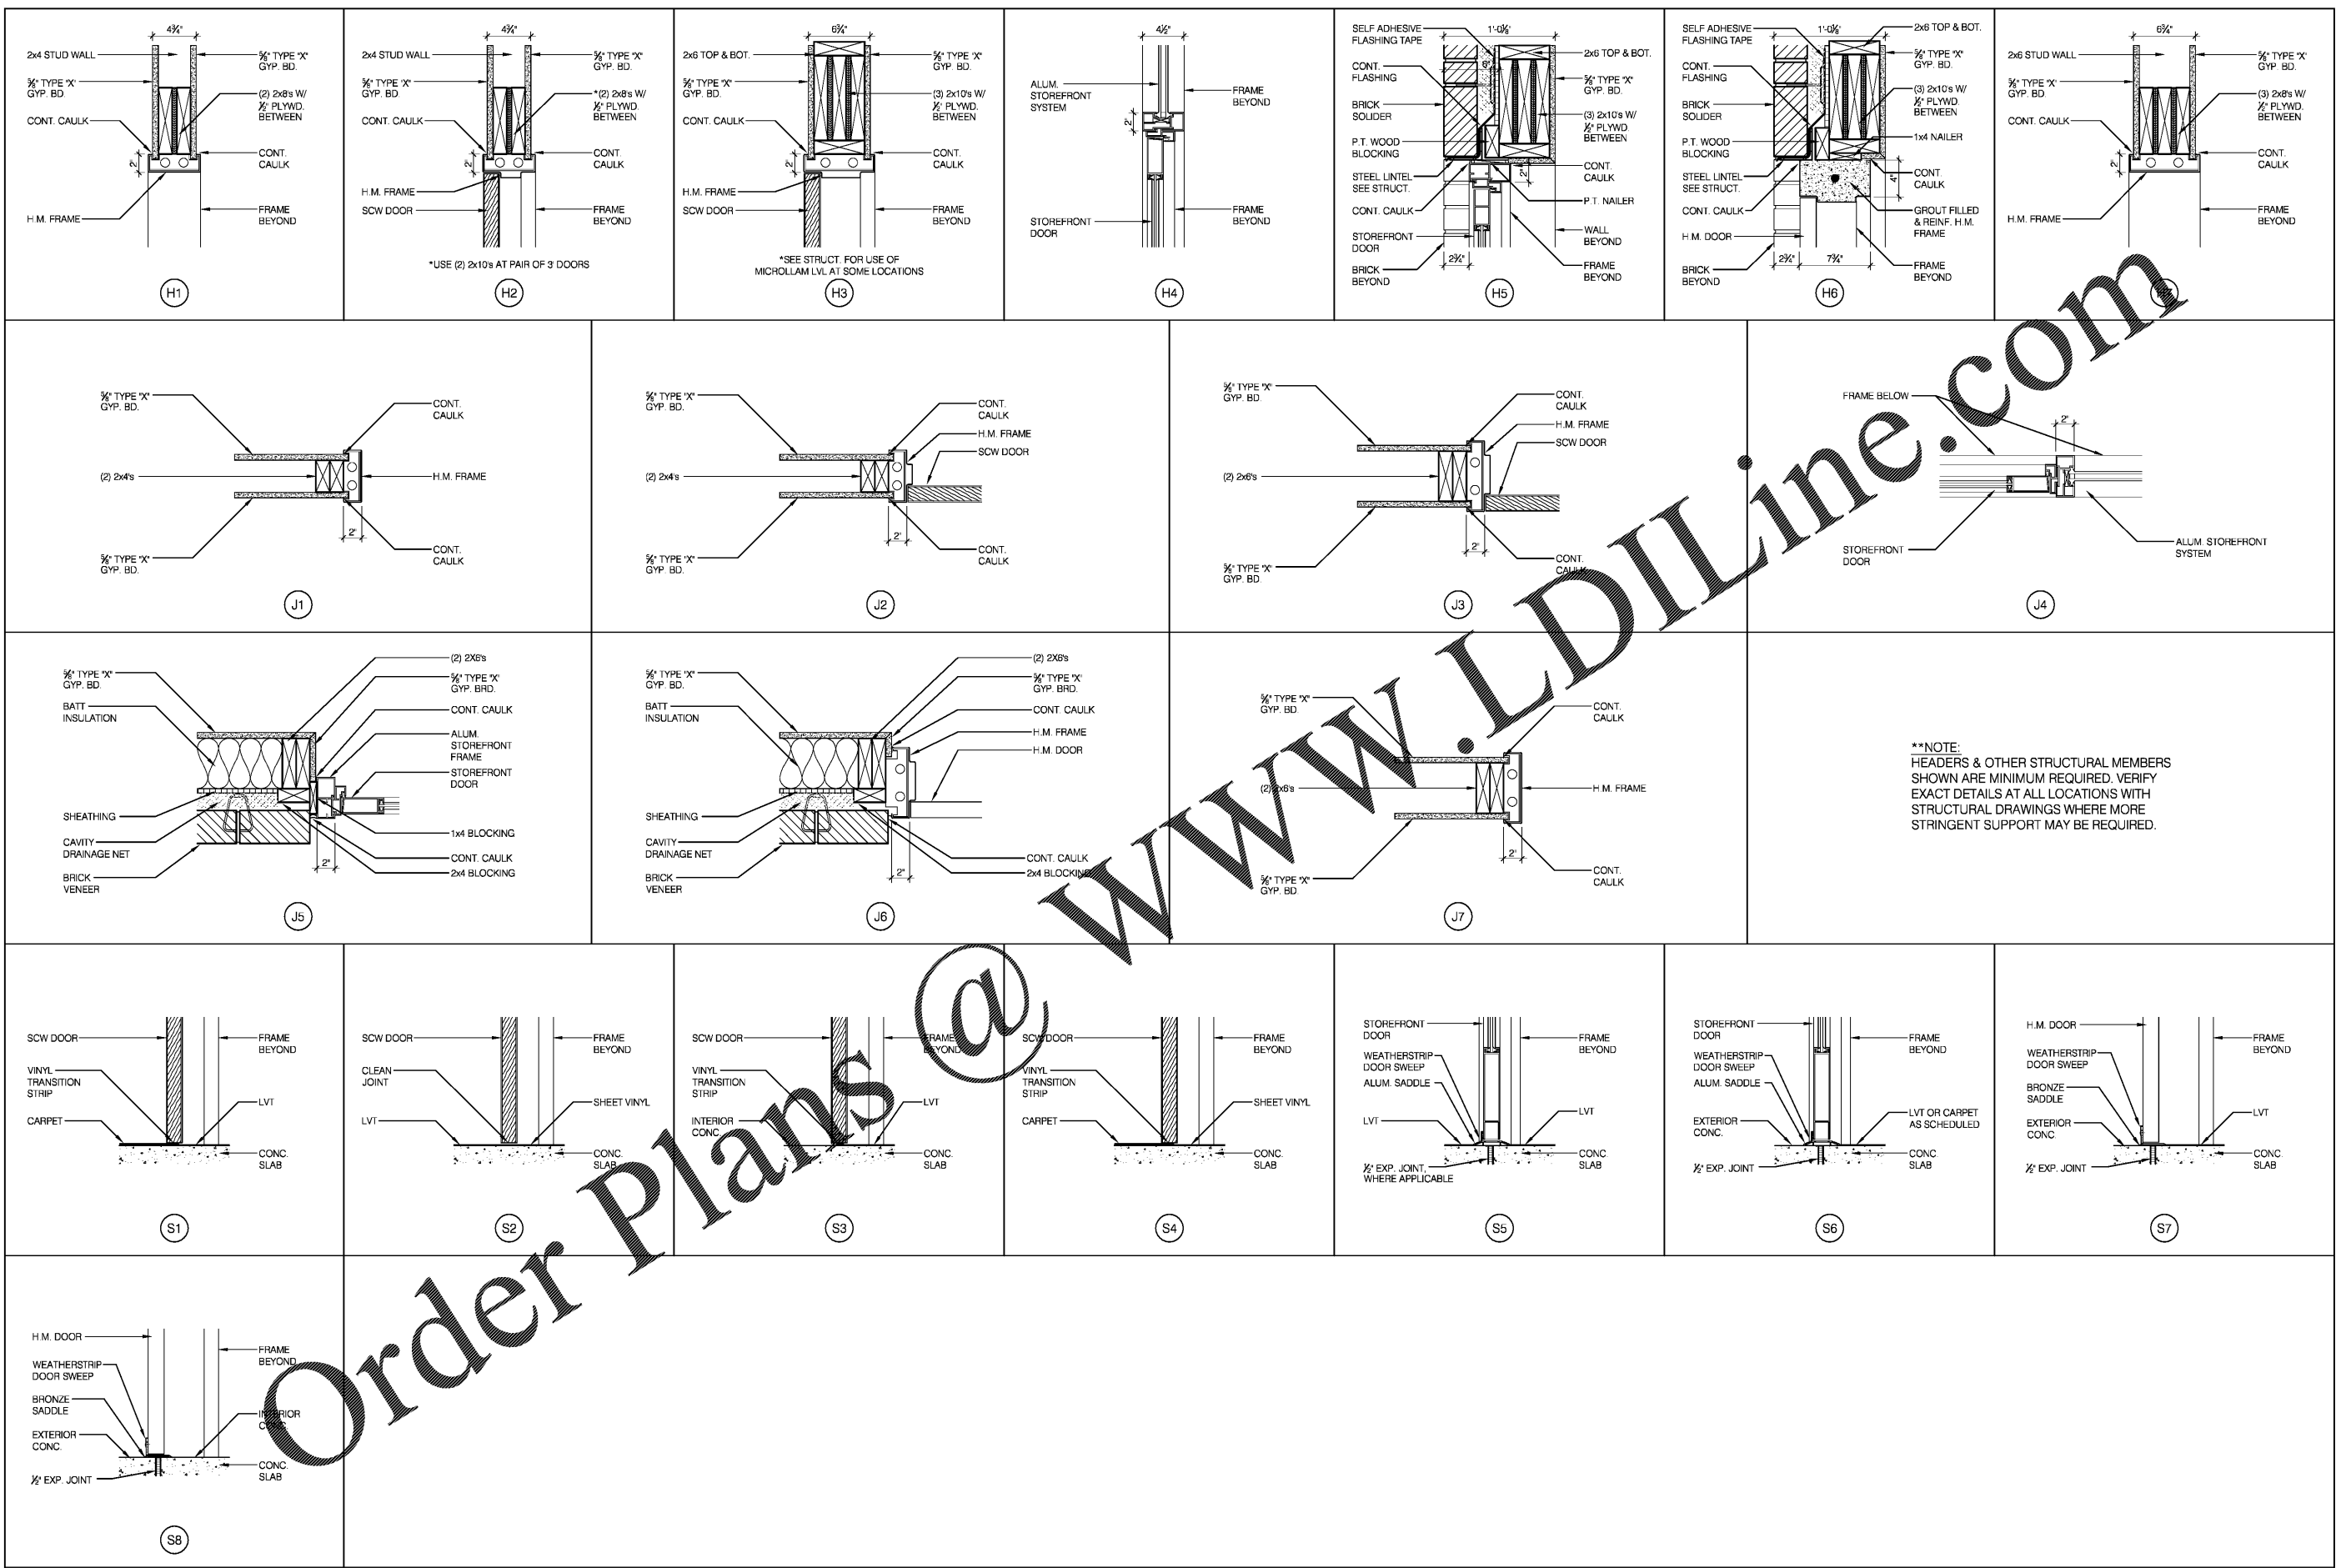


****NOTE:**
HEADERS & OTHER STRUCTURAL MEMBERS SHOWN ARE MINIMUM REQUIRED. VERIFY EXACT DETAILS AT ALL LOCATIONS WITH STRUCTURAL DRAWINGS WHERE MORE STRINGENT SUPPORT MAY BE REQUIRED.

Order Plans @

WWW.LDILine.com

JEFF LEWIS AIA
 581 JACOBS MILL POND ROAD
 ELGIN, SOUTH CAROLINA 29045
 803.960.5026 / jeff@jefflewis.com

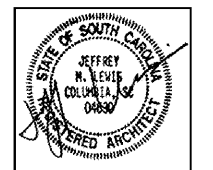

**LUGOFF FACILITY EXPANSION
 SANDHILLS MEDICAL FOUNDATION**
 28 BALDWIN AVENUE
 LUGOFF, SOUTH CAROLINA 29078

REV.	DATE	DESCRIPTION
1	12/20/17	REMOVED DETAILS NOT USED
2	08/17/20	HEADERS

JOB # 16-039-1 07.15.2019