



These drawings are the property of Watson Tate Savory, Inc. and may not be used in whole or in part without written consent of the architect and any subsequent architect. If you are not the architect, you are not to be bound by these drawings.

04/11/2024 4:43:59 PM 043 3957 NC250 Jordan Hall 1911 NC250 Jordan Hall 1911 - 418.rvt

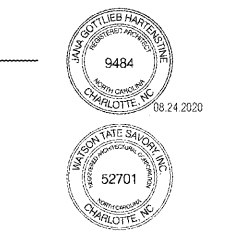

ISSUE DATE:	08/24/2020	
PHASE:	BID SET	
#	DATE	REVISION

MILLWORK ELEVATIONS

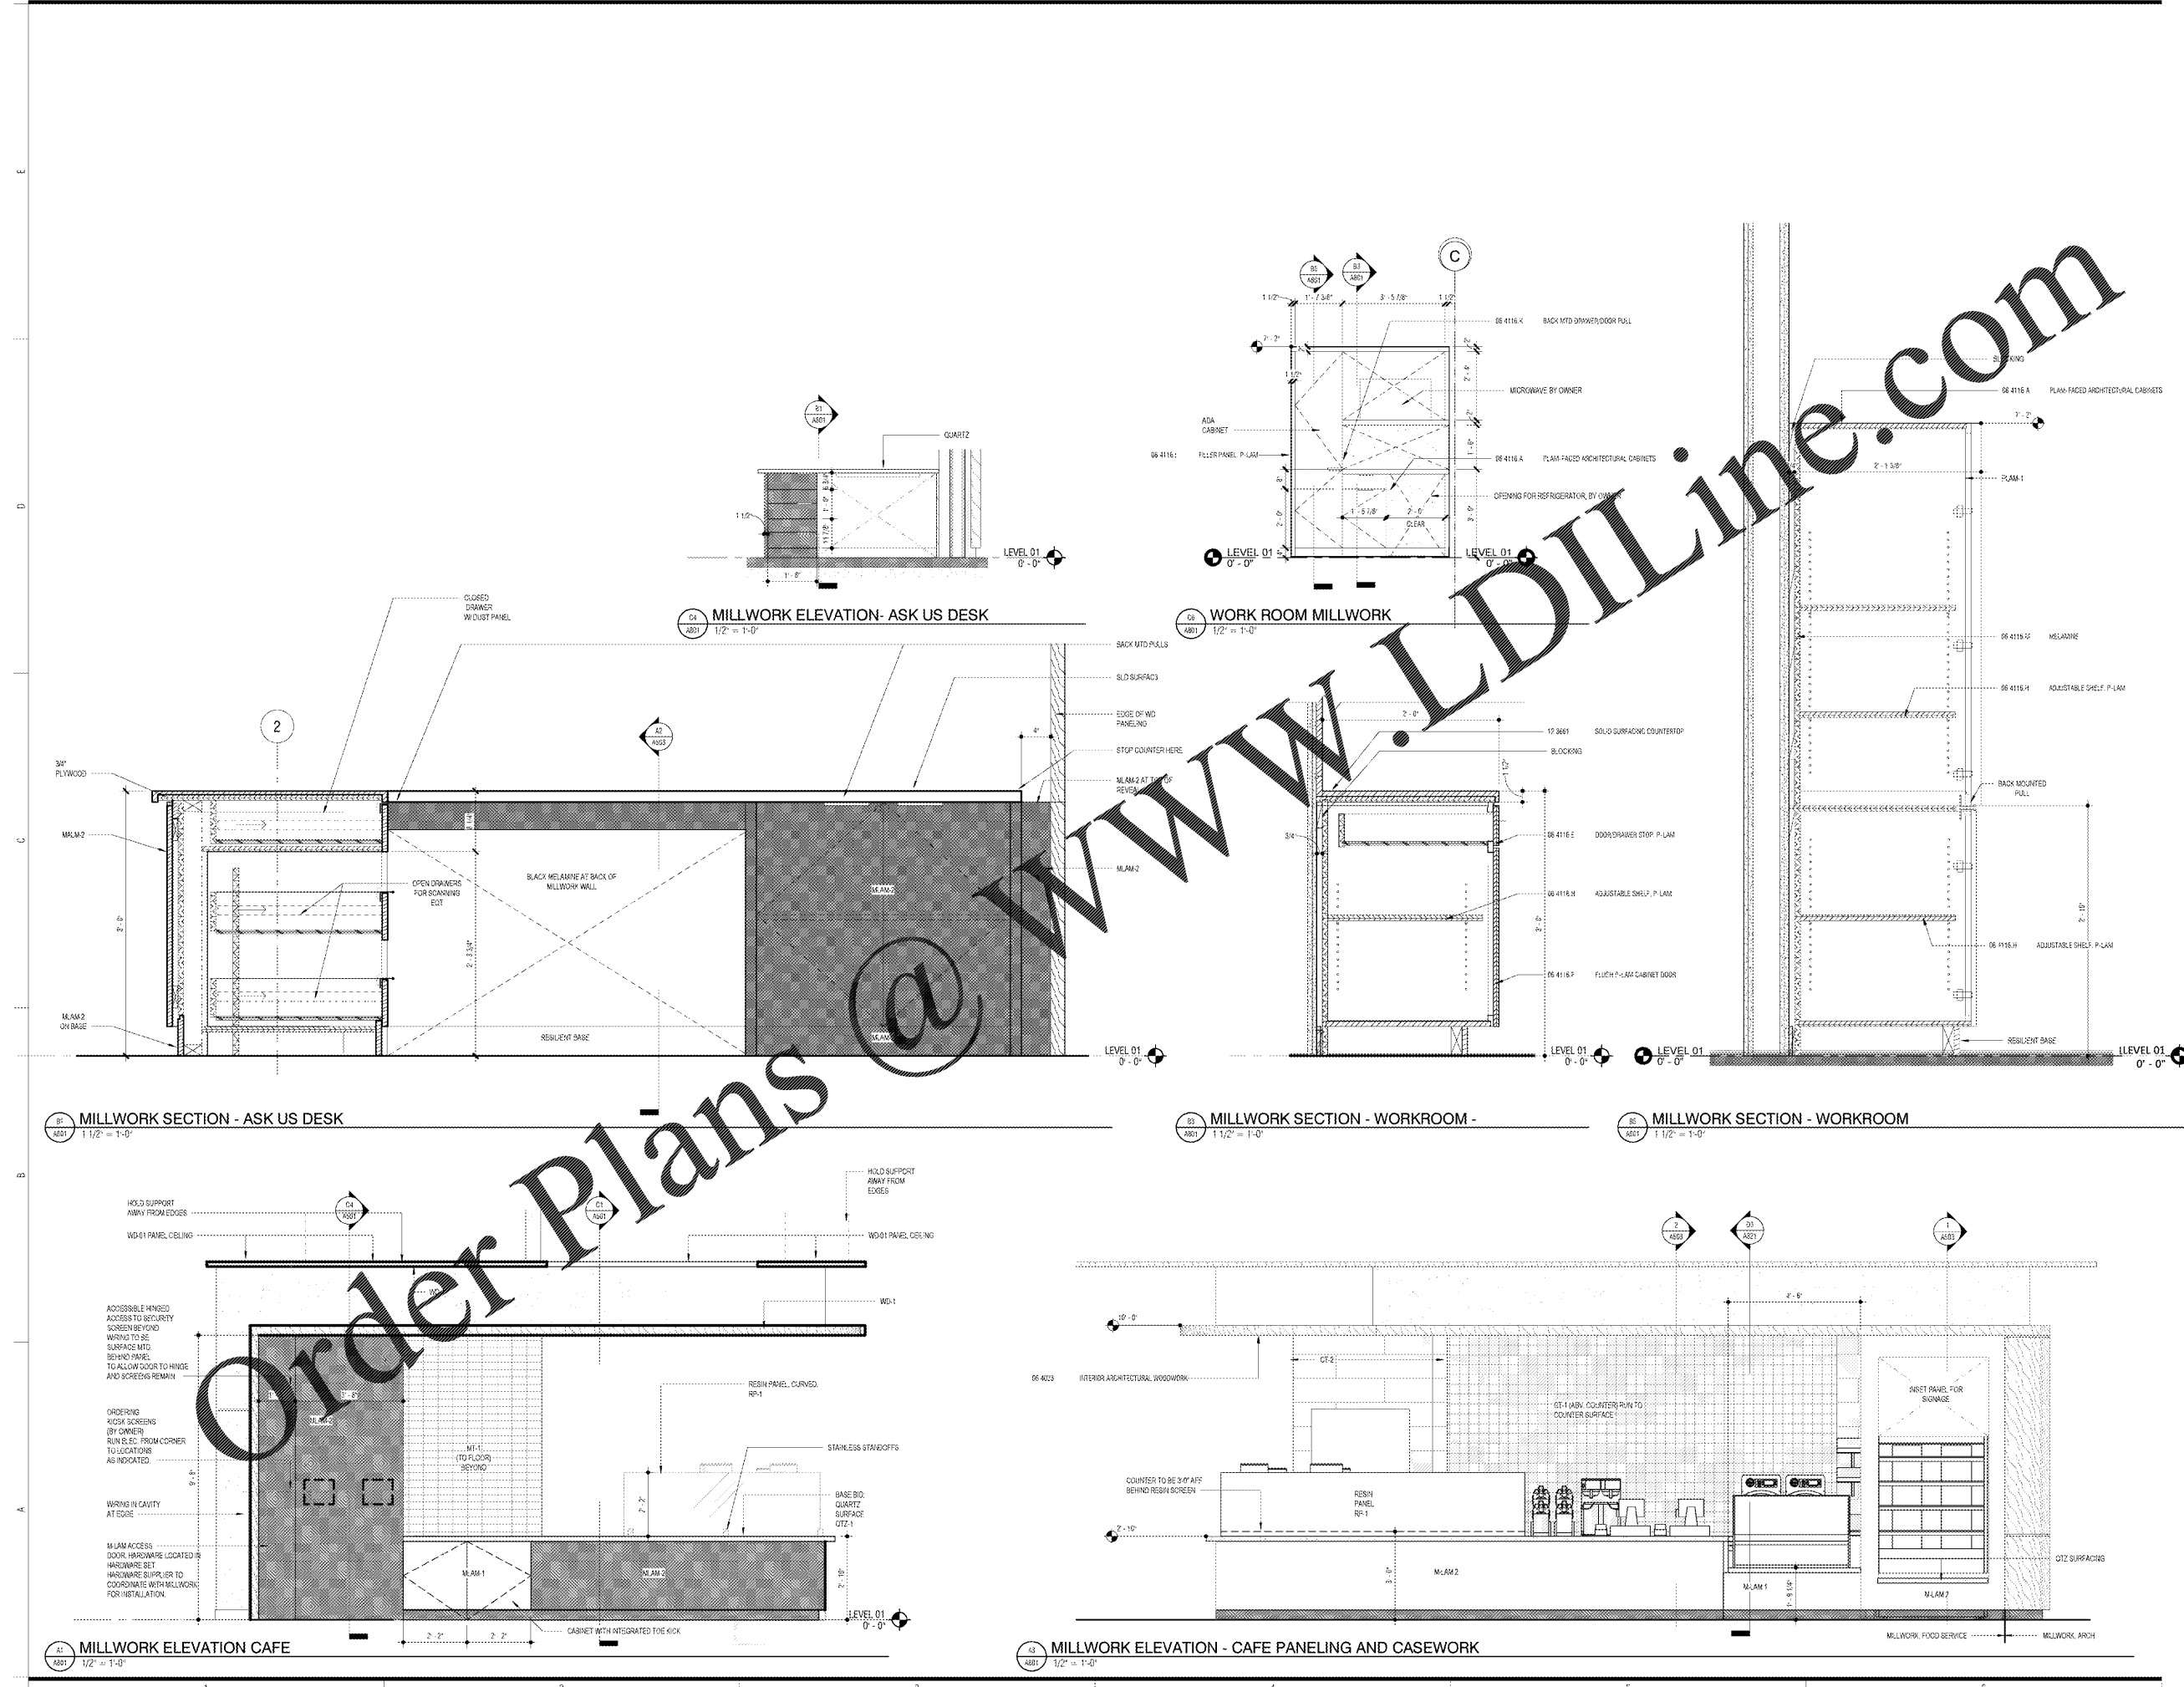

WWW.LDILine.com