

**SEATING Concepts**  
 125 Connell Ave  
 Rockdale, IL 60436  
**www.seating-concepts.com**  
 T: 815.730.7980  
 F: 815.730.7969

This drawing contains proprietary information by Seating Concepts. Unauthorized use or reproduction is prohibited without expressed written consent of Seating Concepts.

**Project Contacts:**  
 Please contact one of the following Seating Concepts team members to address any concerns you may have:

Customer Service: 815.730.7980  
 Krista Bagley - Manager x 2219  
 Cheri Salamon x 2224  
 Kerry Studer x 2223

Interior Design: 815.730.7980  
 Samantha Utthe - Director x 2251  
 Tyler Rodgers x 2211



PROJECT: **NOLA**  
 LOCATION: **Prototype 1846 Mirror**  
 ADDRESS: --  
 STORE #: --  
 DESIGNER: **Tyler Rodgers**  
 CSR: **Kerry Studer**  
 SALES MANAGER: **Jeff Allison**


DATE: **8-5-2020**

REVISION HISTORY		
DATE	#	DESCRIPTION
8-5-2020	0	PROJECT START DATE
8-5-2020	1	PROTOTYPE APPROVAL

SHEET TITLE: **Seating Layout**

**ID-2.0**

11 x 17 SIZE FORMAT

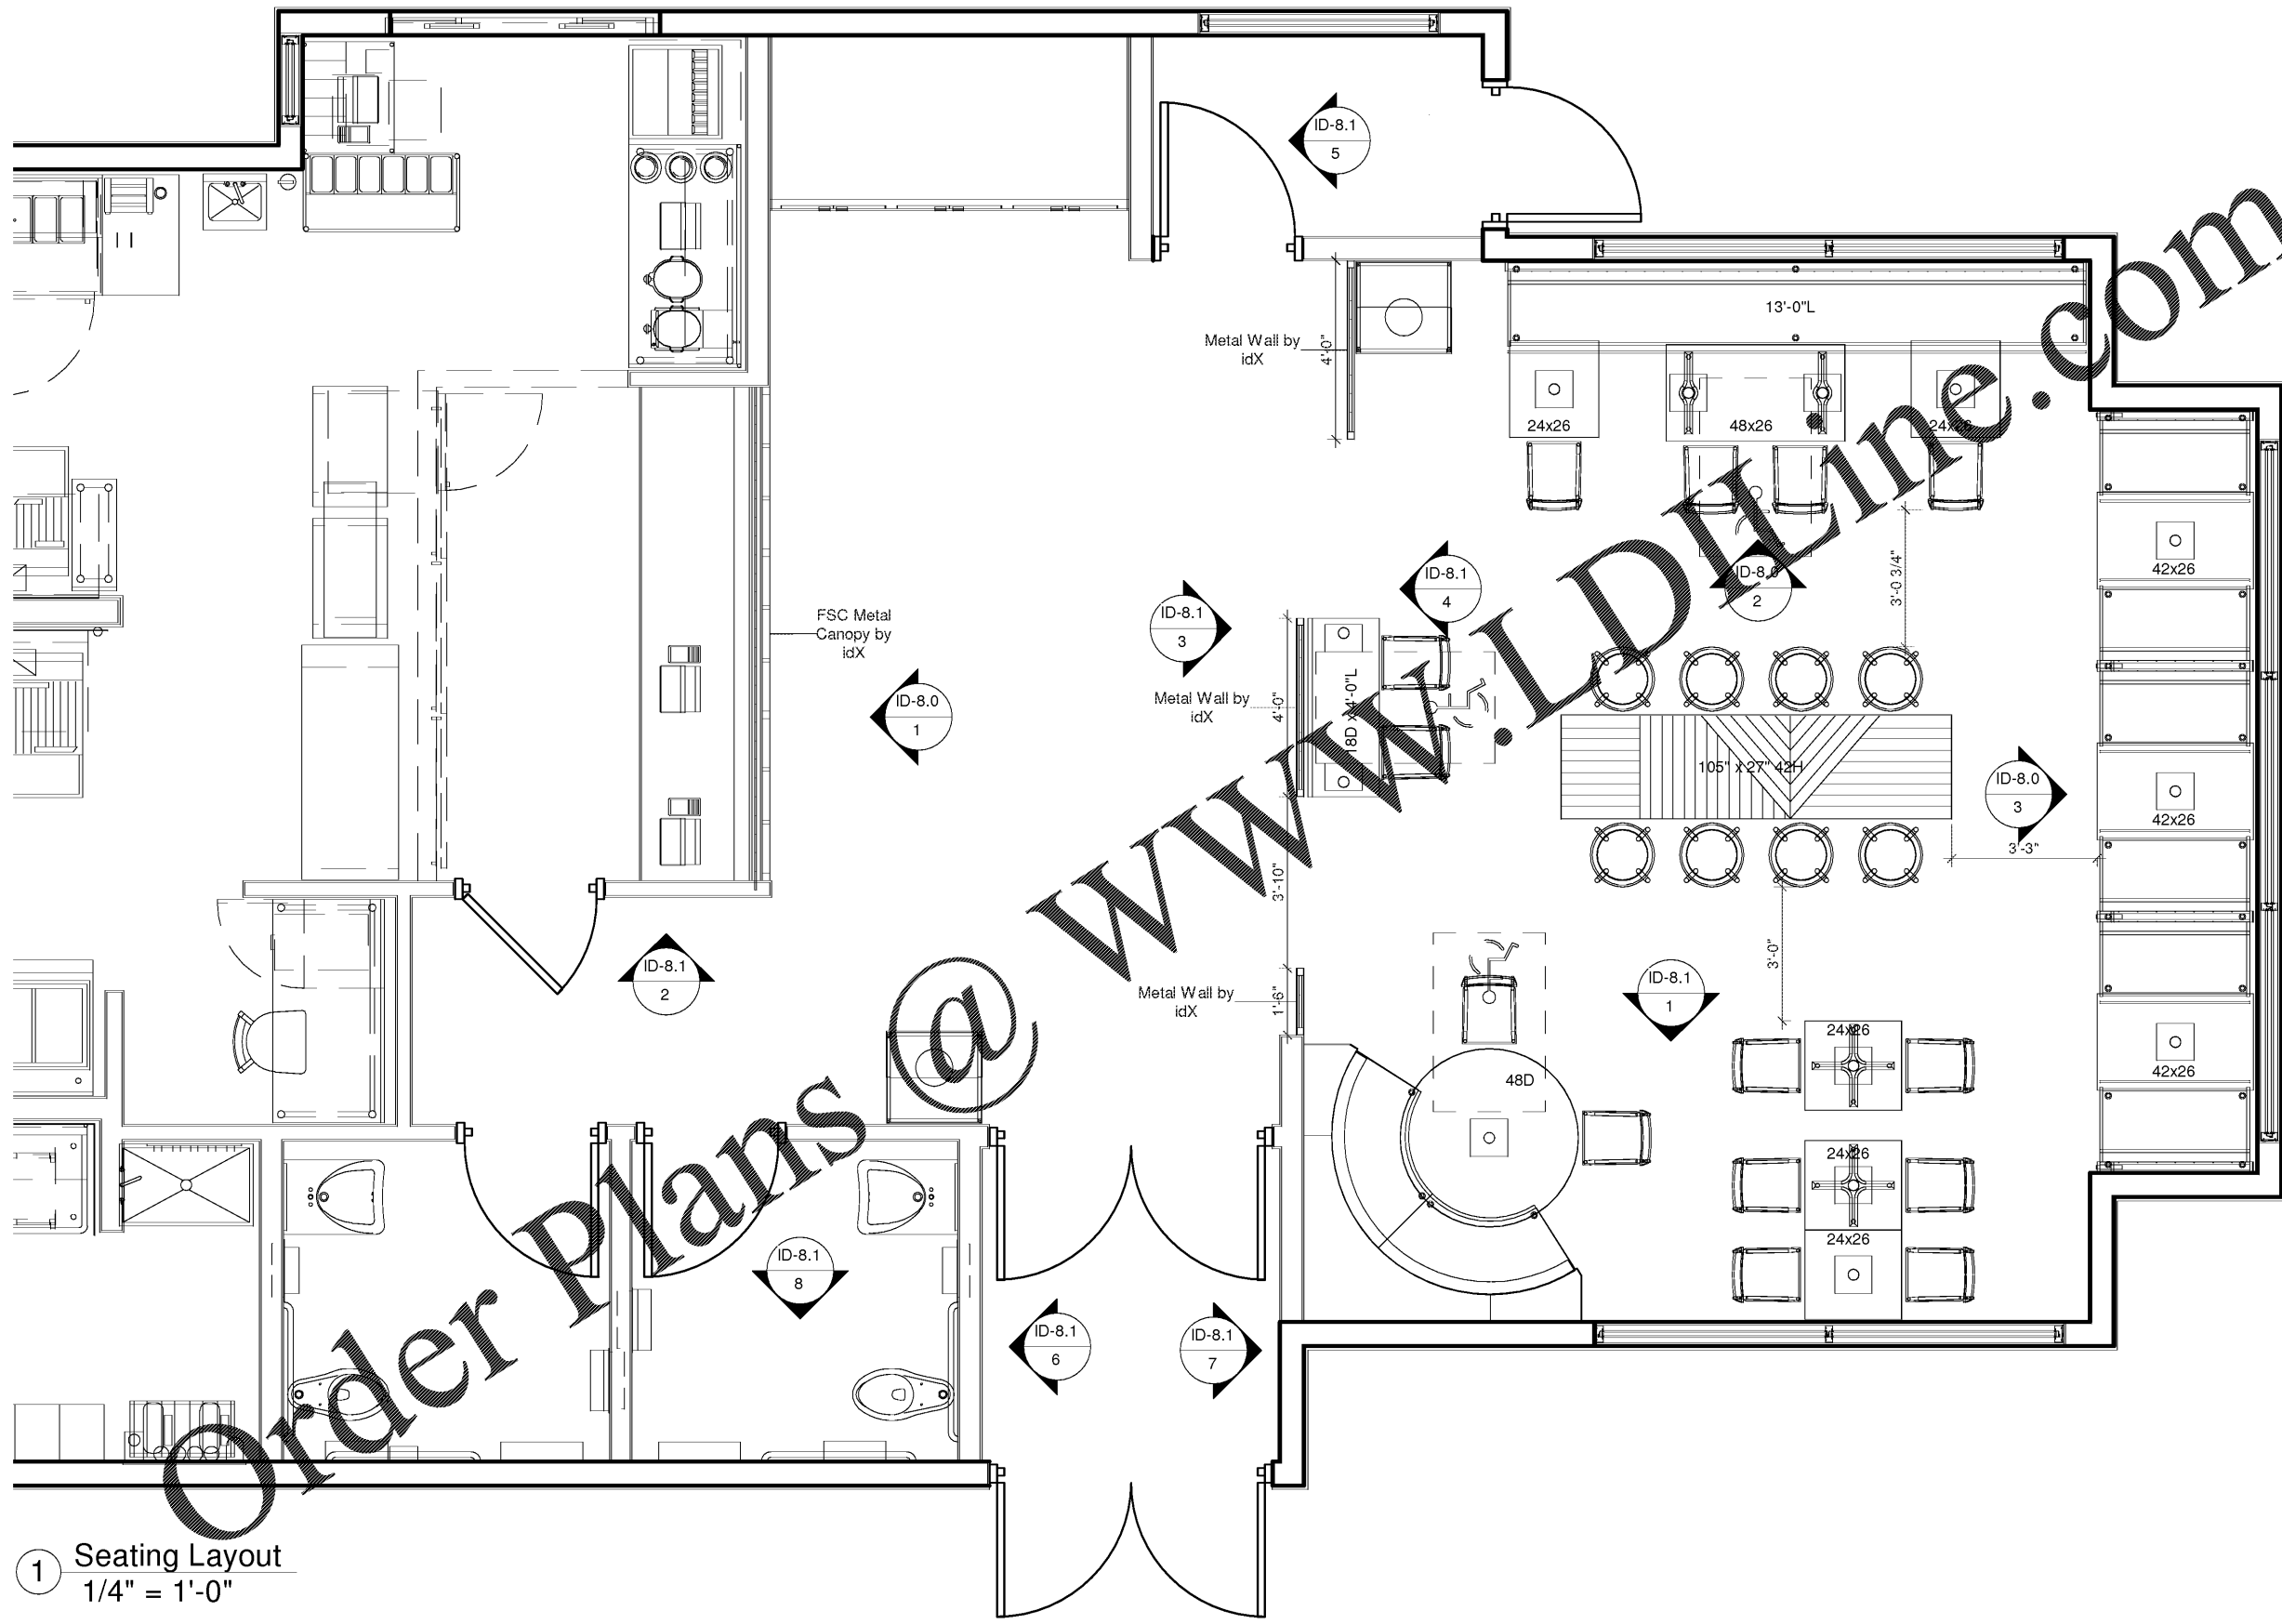

1 Seating Layout  
 1/4" = 1'-0"

SEATING AND TABLE SCHEDULE	TABLE TOP TYPE	SINGLES	2 TOPS	4 TOPS	6 TOPS	8 TOPS
	TABLE TOP #	1	5	4	1	1
	SEAT #	2	10	16	6	8
ADA ACCESSIBLE SEATS: 3		TOTAL SEATS: 42				

**Layout Developed by Corporate  
 Not Designed by Seating Concepts**