



AIKEN COUNTY  
AIKEN PUBLIC LIBRARY & NORTH WING  
RENOVATION

314 CHESTERFIELD ST, AIKEN, SC


SHEET ISSUE		
NO.	DATE	DESCRIPTION
B	03/06/2020	DD SET
D	04/10/2020	PERMIT SET
E	07/02/2020	ISSUED FOR BIDS

ISSUED FOR BIDS	07/02/2020
PRINCIPAL IN CHARGE	DRM
PROJECT ARCHITECT	TA
DRAWN BY	JTP


SHEET TITLE:  
EXISTING PLANS

SHEET NO.	PROJ. NO.
	018477.01

A010

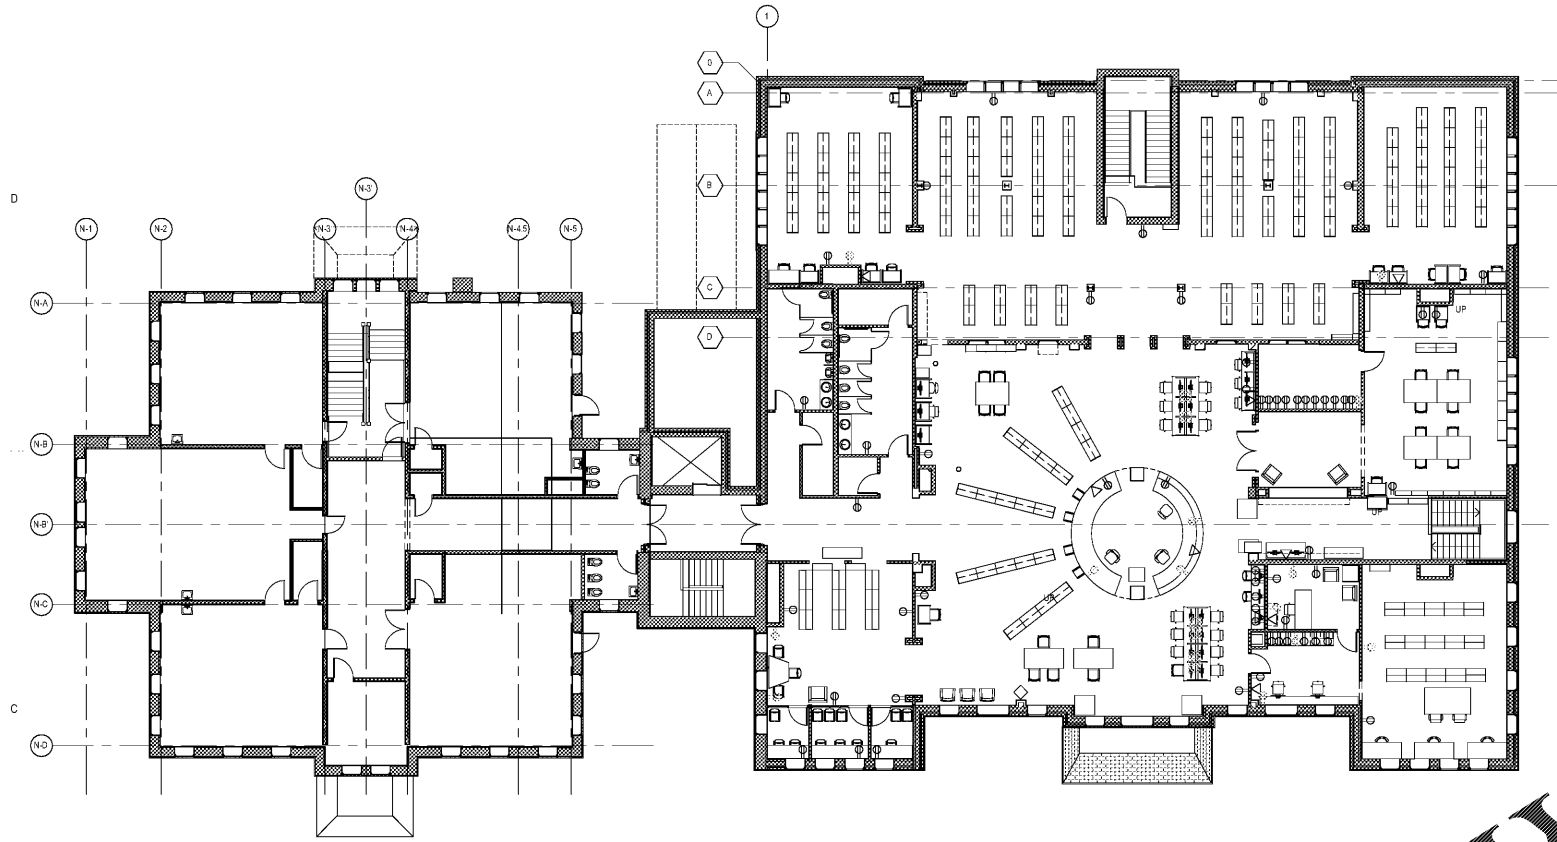

C1 EXISTING SECOND LEVEL PLAN  
3/32" = 1/4"

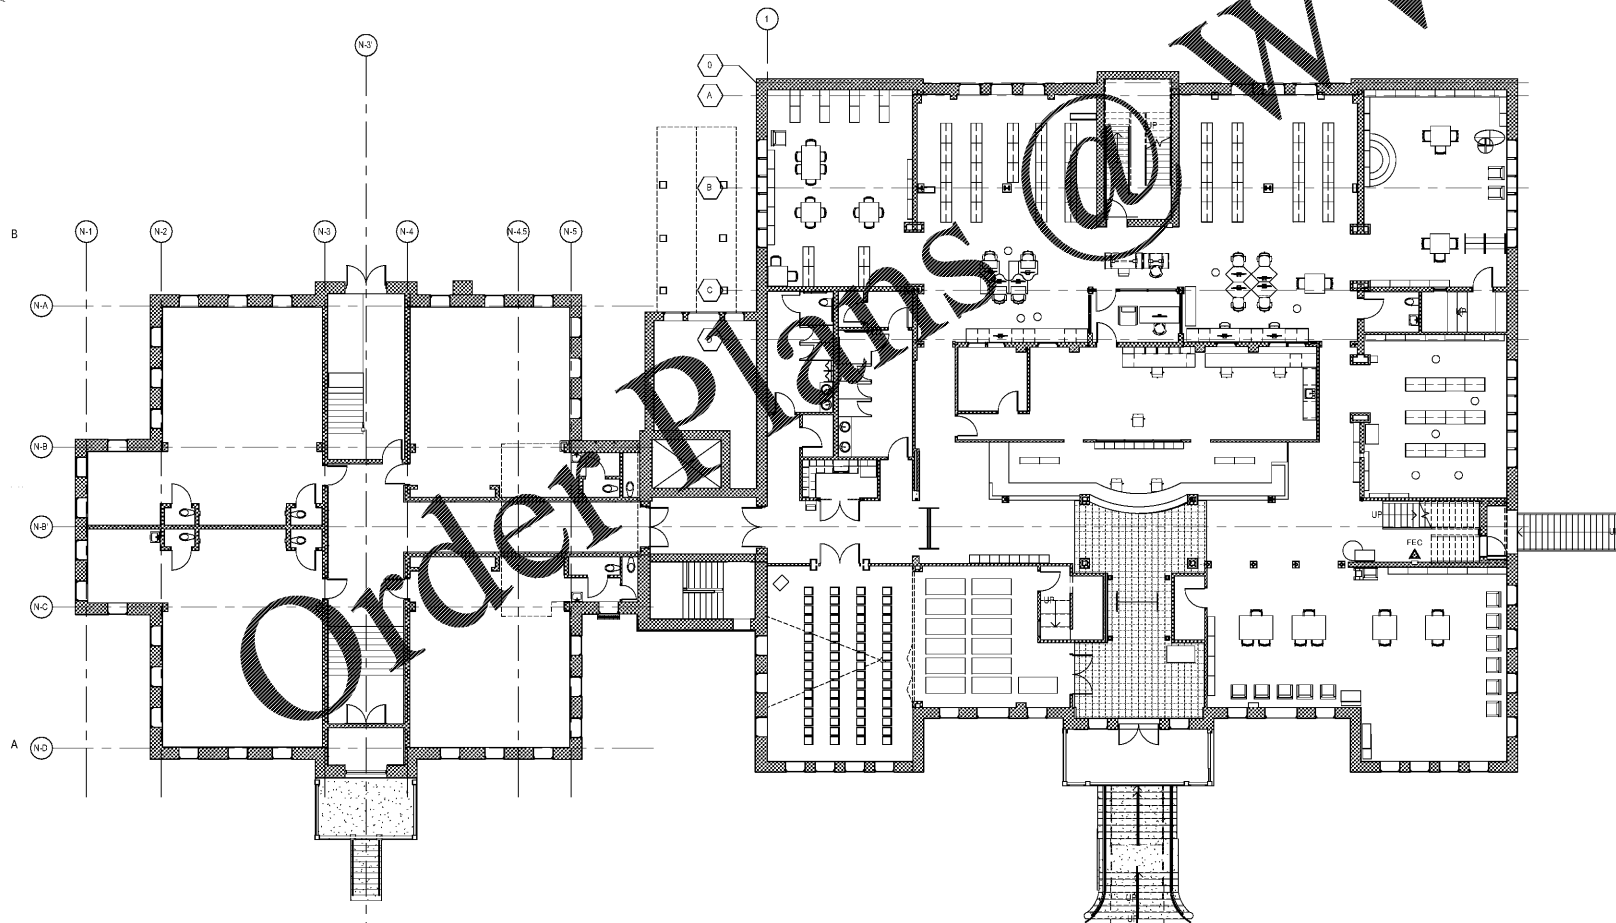

A1 EXISTING FIRST LEVEL PLAN  
3/32" = 1/4"

WWW.LDILine.com

Order Plans @

ALL RIGHTS RESERVED. NO PART OF THIS DOCUMENT IS TO BE REPRODUCED OR TRANSMITTED IN ANY FORM OR BY ANY MEANS, ELECTRONIC OR MECHANICAL, INCLUDING PHOTOCOPYING, RECORDING, OR BY ANY INFORMATION STORAGE AND RETRIEVAL SYSTEM, WITHOUT THE WRITTEN PERMISSION OF THE ARCHITECT. 