

AIKEN COUNTY
AIKEN PUBLIC LIBRARY & NORTH WING
RENOVATION
314 CHESTERFIELD ST, AIKEN, SC


SHEET ISSUE		
NO.	DATE	DESCRIPTION
B	03/06/2020	DD SET
D	04/19/2020	PERMIT SET
E	07/02/2020	ISSUED FOR BIDS

ISSUED FOR BIDS 07/02/2020
 PRINCIPAL IN CHARGE DRM
 PROJECT ARCHITECT TA
 DRAWN BY TA
 SHEET TITLE: MILLWORK - OPENING SURROUNDS


SHEET NO. PROJ. NO. 015477.01

A701


MILLWORK SCHEDULE - WOOD ENTRY SURROUND		
Type	Family	Description

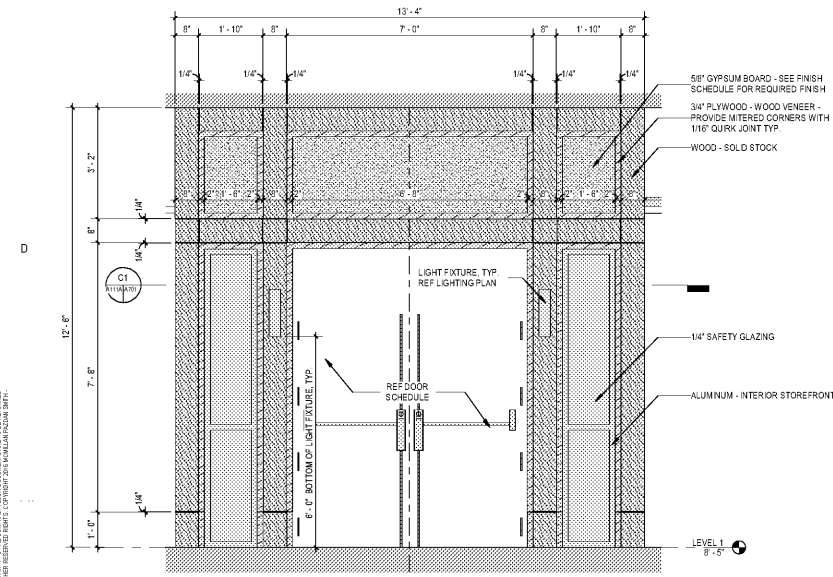


D1 MILLWORK TYPE C - ELEVATION
1/2" = 1'-0"

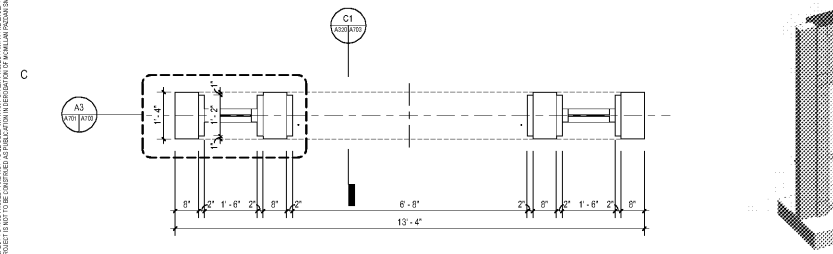


C1 MILLWORK TYPE C - PLAN
1/2" = 1'-0"

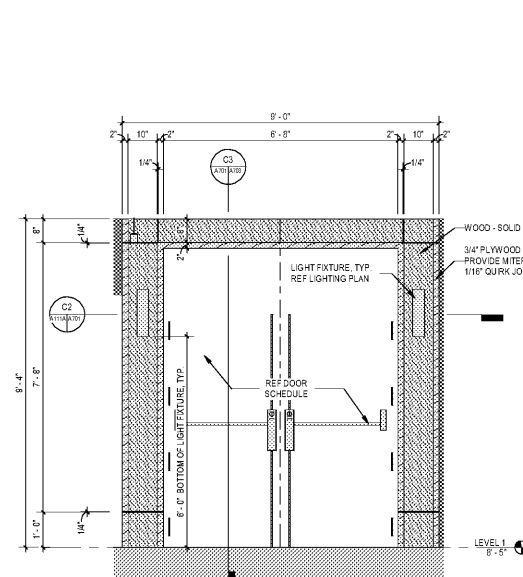


D2 MILLWORK TYPE D - ELEVATION
1/2" = 1'-0"

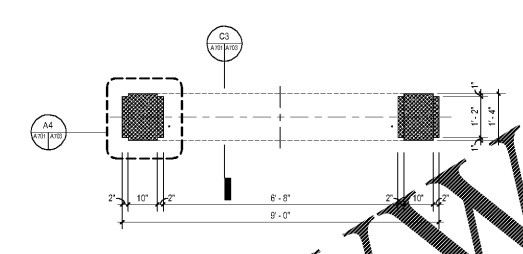


C2 MILLWORK TYPE D - PLAN
1/2" = 1'-0"

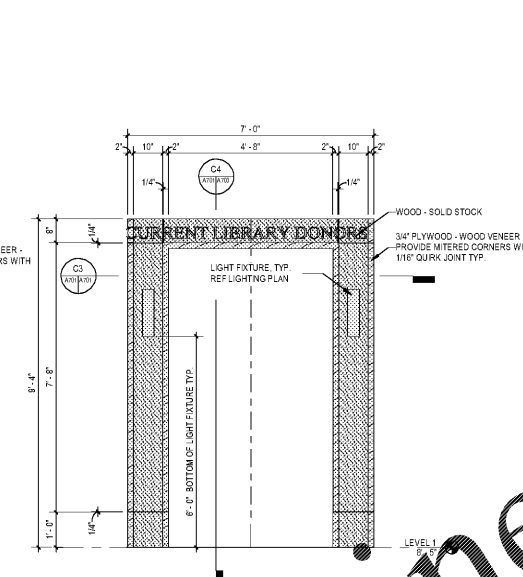


D3 MILLWORK TYPE E - ELEVATION
1/2" = 1'-0"

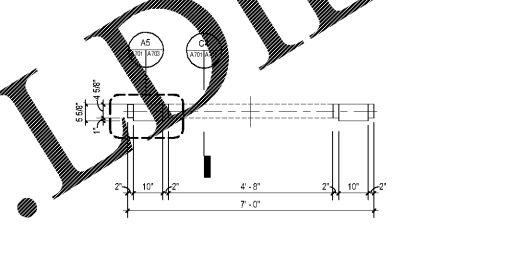


C3 MILLWORK TYPE E - PLAN
1/2" = 1'-0"

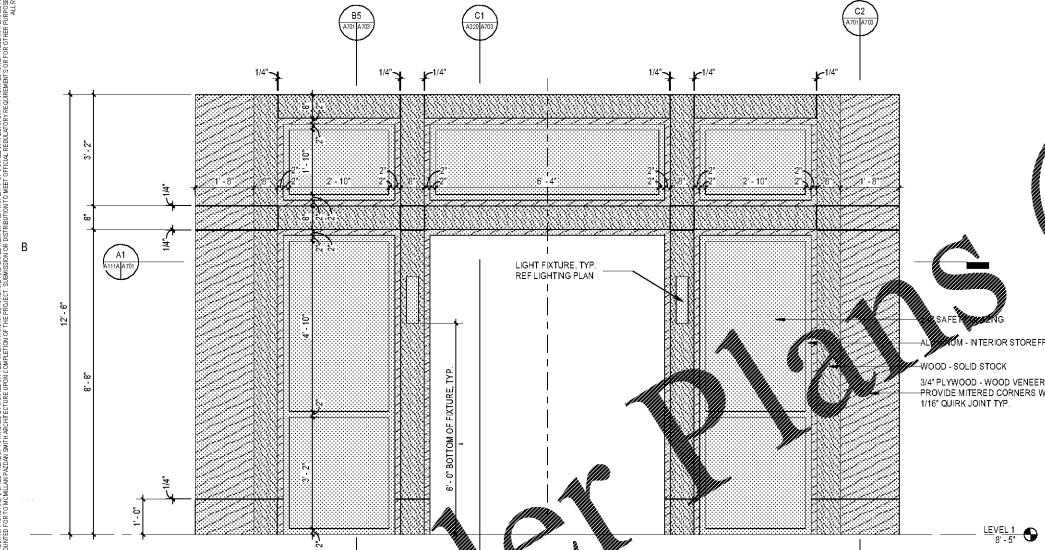


B1 MILLWORK TYPE A - ELEVATION
1/2" = 1'-0"

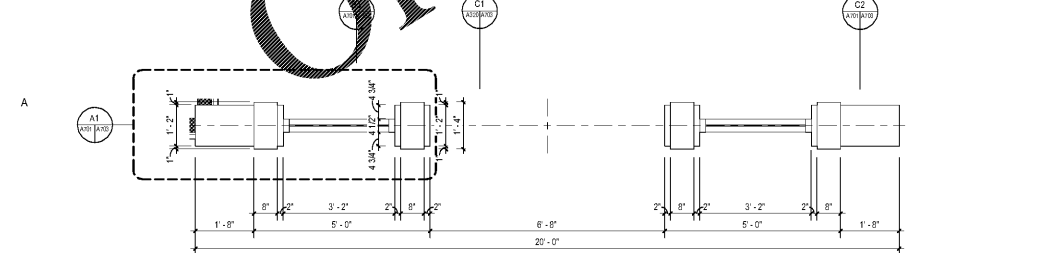


A1 MILLWORK TYPE A - PLAN
1/2" = 1'-0"

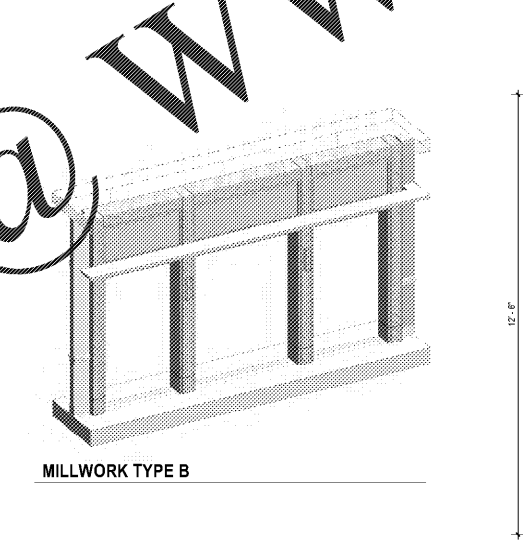



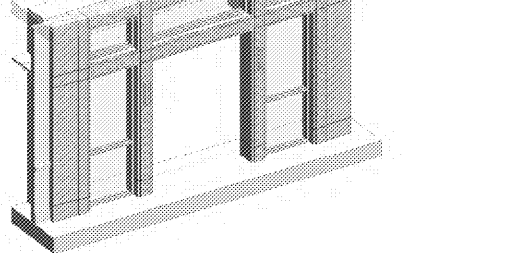


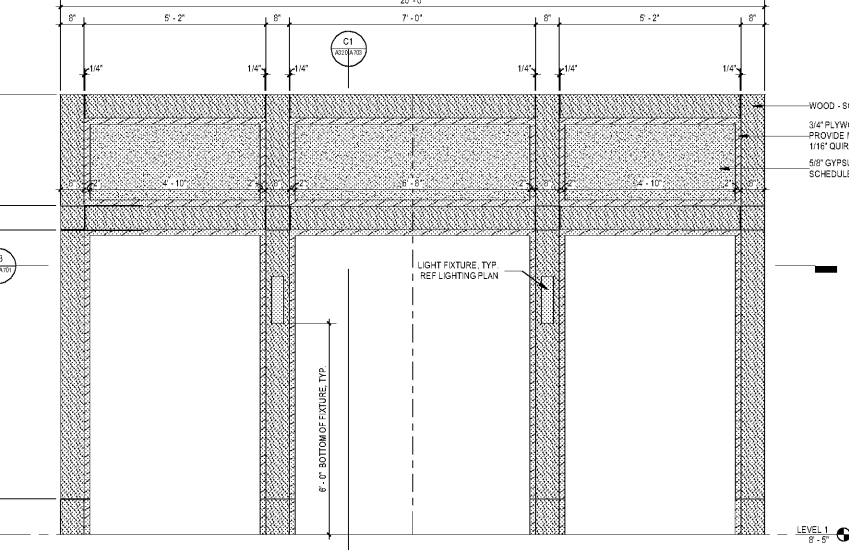

B3 MILLWORK TYPE B - ELEVATION
1/2" = 1'-0"

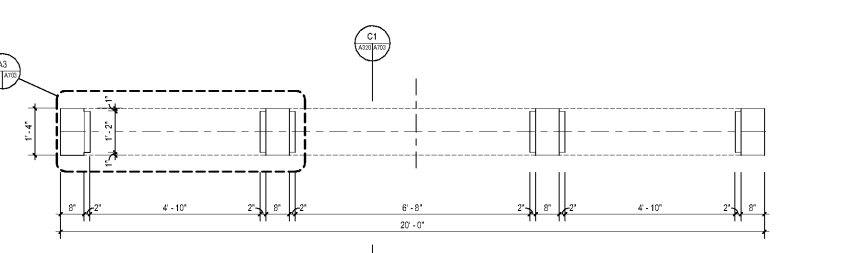

A3 MILLWORK TYPE B - PLAN
1/2" = 1'-0"

Order Plans

www.LDILine.com

