

CONSULTANT LOGO

SCALE


AIKEN COUNTY
AIKEN PUBLIC LIBRARY & NORTH WING
RENOVATION
314 CHESTERFIELD ST. AIKEN, SC

SHEET ISSUE			
NO.	DATE	DESCRIPTION	BY
D	04/10/2020	PERMIT SET	
E	07/02/2020	ISSUED FOR BIDS	

ISSUED FOR BIDS 07/02/2020
PRINCIPAL IN CHARGE DRM
PROJECT ARCHITECT TA
DRAWN BY Author

SHEET TITLE
MILLWORK DETAILS

SHEET NO. PROJ. NO.
A703 015477.01

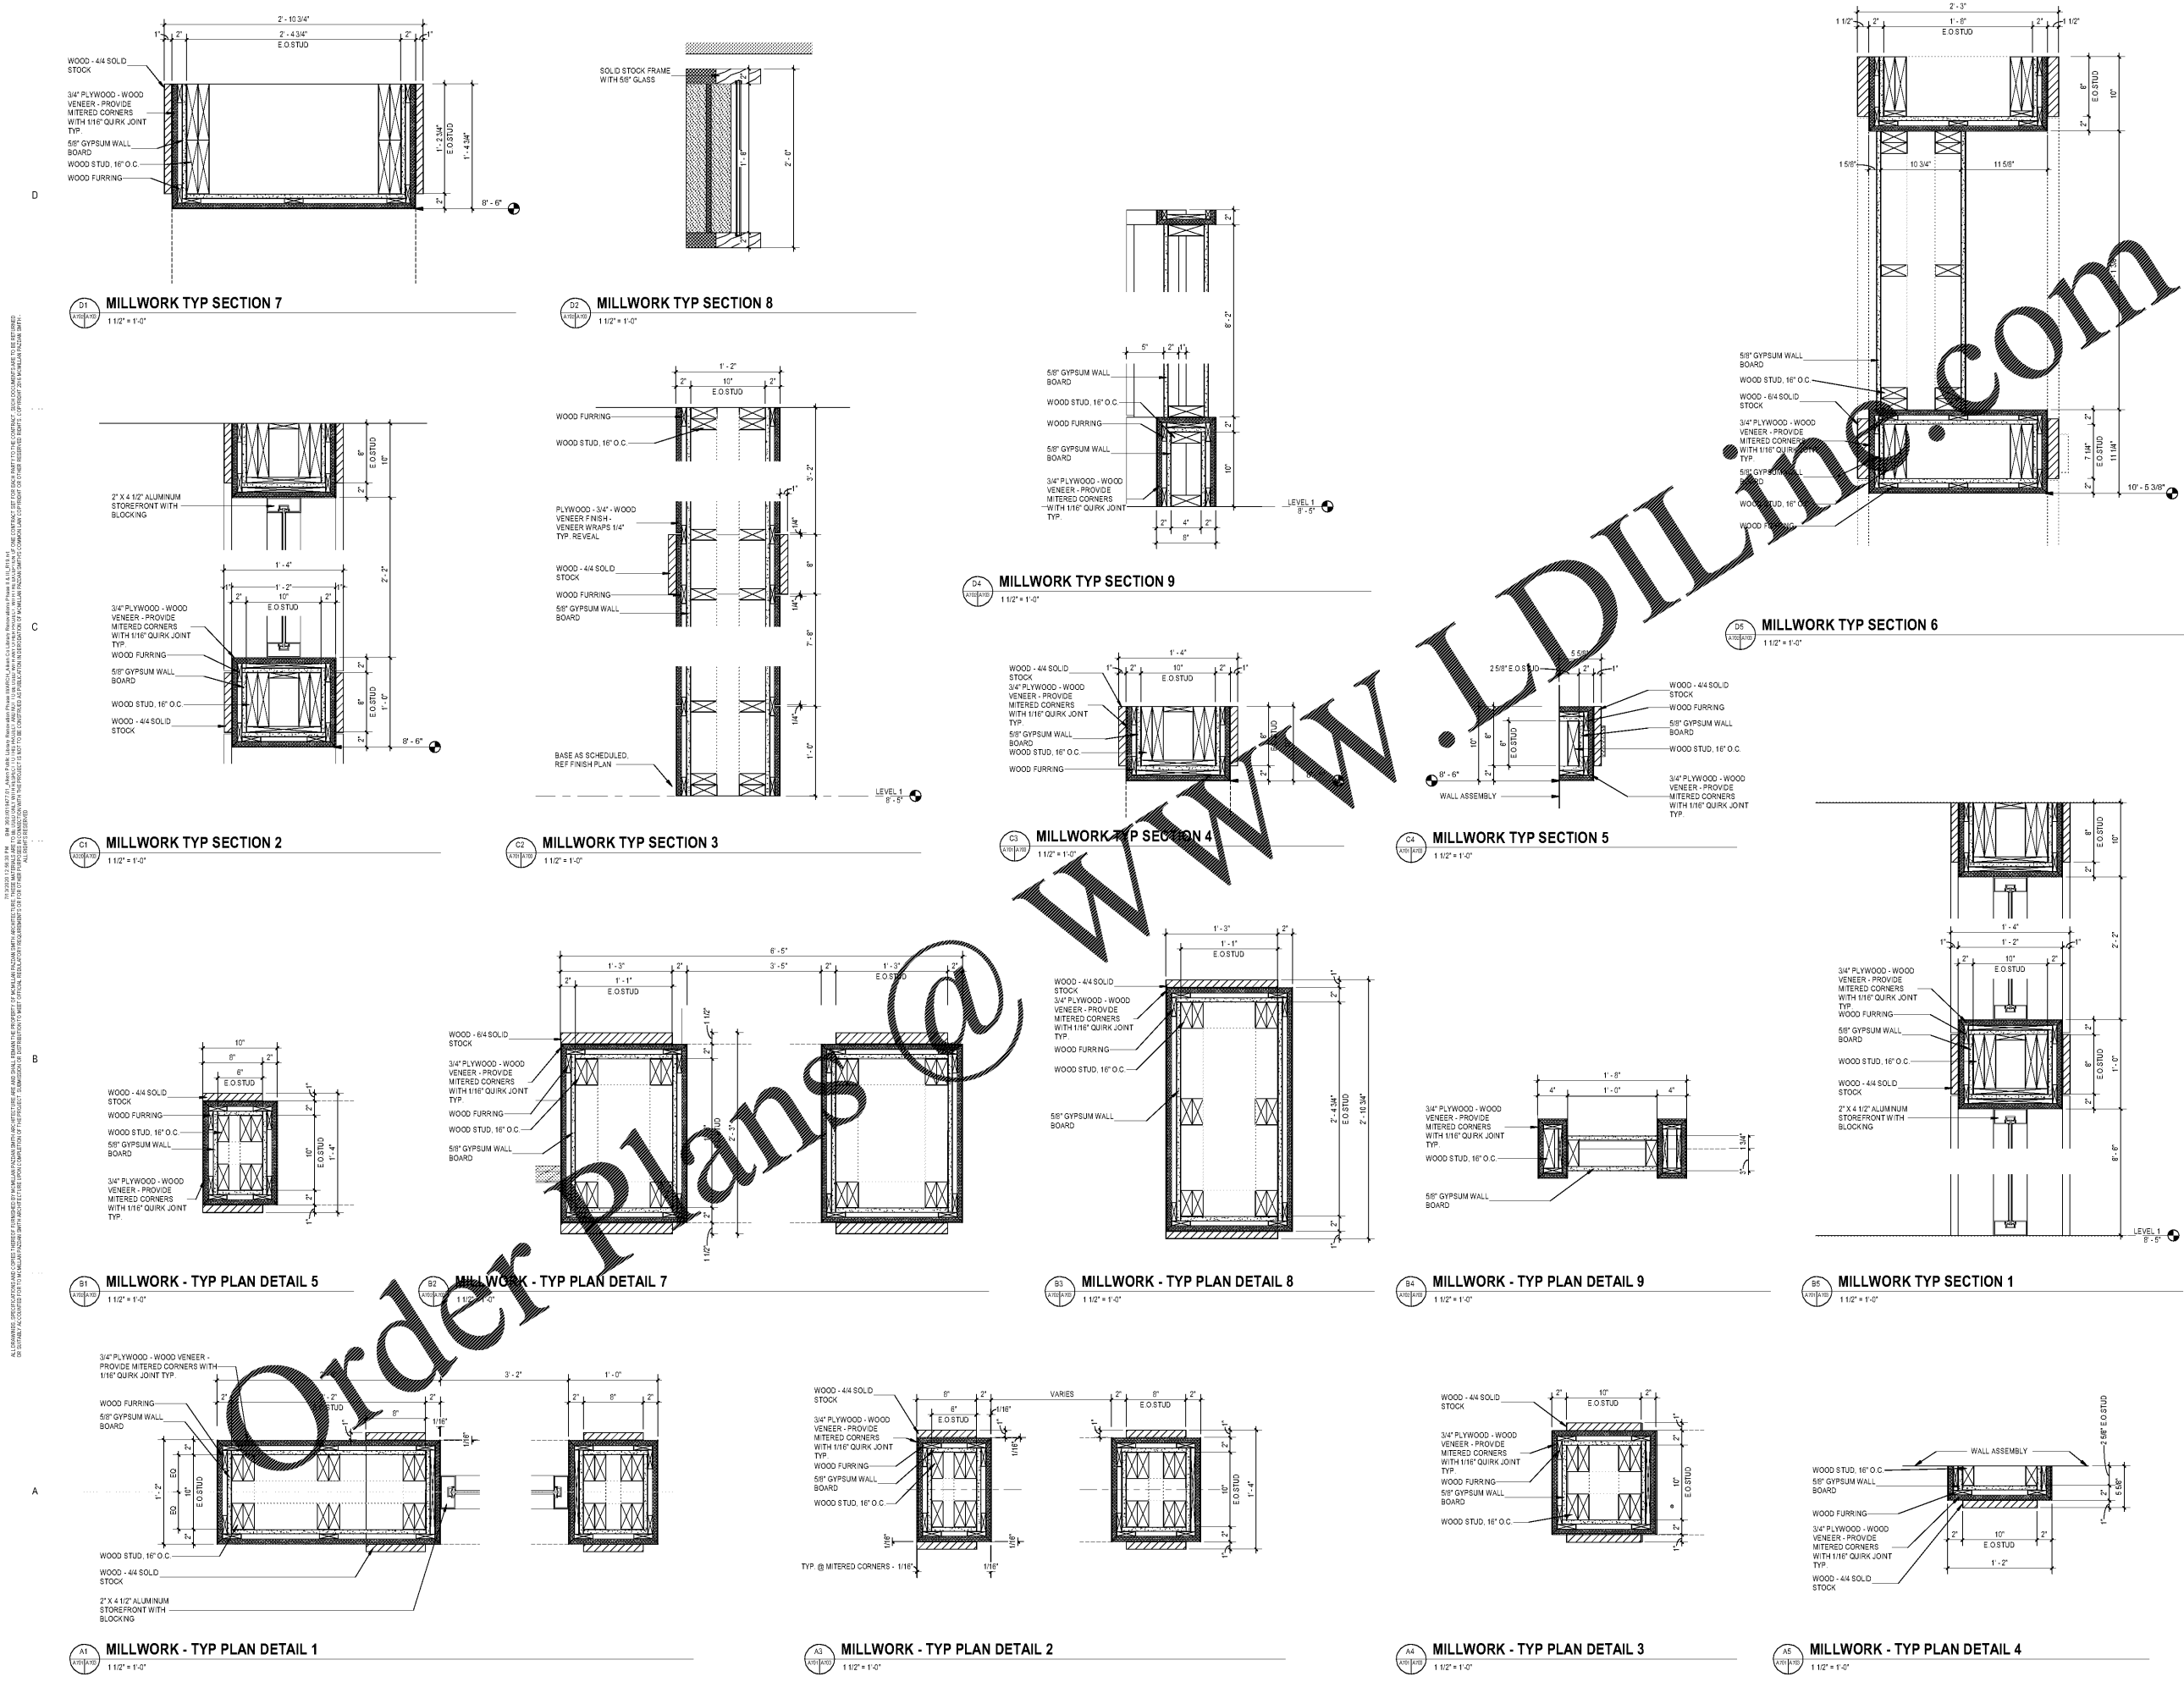

Order Plans @

WWW.LDILLINE.COM

