


C1 SECOND LEVEL WALL FINISH PLAN - PHASE I

3/32" = 1'-0"

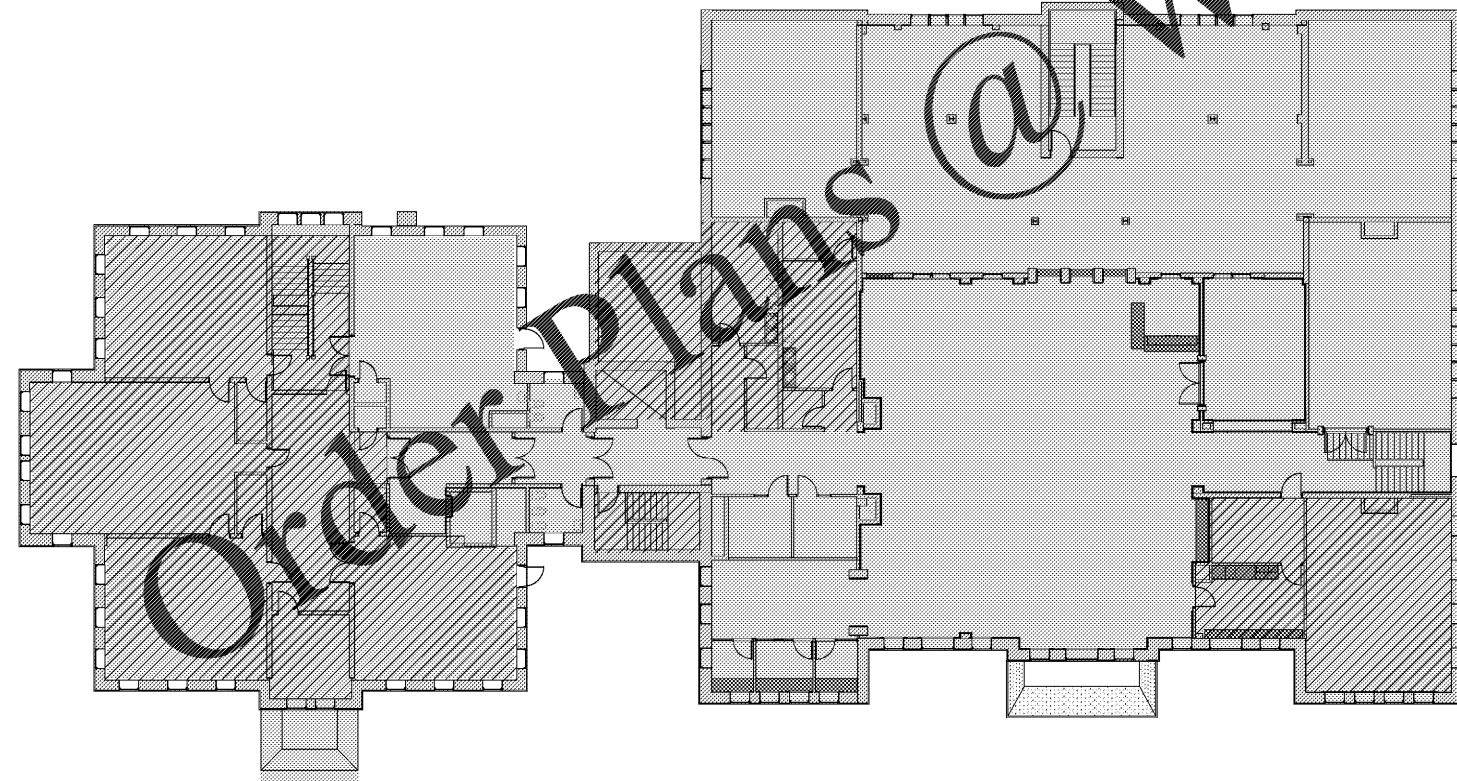

M1 SECOND LEVEL WALL FINISH PLAN - PHASE II

3/32" = 1'-0"

WALL FINISH LEGEND

- INDICATES EXTENT, MATERIAL, AND COLOR OF WALL ACCENT (VERTICAL SURFACES)
- INDICATES EXTENT, MATERIAL, AND COLOR OF OVERHEAD VERTICAL ACCENT
- INDICATES COLOR OF CEILING ACCENT (HORIZONTAL SURFACES)
- NOT IN PHASE
- NO WORK


WALL FINISH NOTES

- A. REF ROOM FINISH SCHEDULE FOR WALL FINISH SELECTIONS. WALL FINISH PLAN CLARIFIES MATERIAL, COLOR, EXTENT AND TERMINATION LOCATION. EVIDENT IN SCHEDULE.
- B. ALL HORIZONTAL AND VERTICAL SURFACES OF SOFFITS, CORNICES, AND ADJACENT WALLS, UNLESS OTHERWISE NOTED, SHALL RECEIVE PAINT.
- C. ALL DOORS, DOOR FRAMES, AND MULLIONS DESIGNED TO RECEIVE PAINT SHALL HAVE SEMI-GLOSS FINISH. ALL WALLS, CORNICES, AND CEILING SHALL BE SCHEDULED TO RECEIVE PAINT. ALL FLOORING SHALL RECEIVE FINISH SCHEDULED TO RECEIVE PAINT.

SHEET KEY NOTES

1. EXPOSED BRK WALL SHALL NOT RECEIVE PAINT
2. VESTIBULE BASE BID PRICING SHALL REFLECT NO WORK. ALTERNATE FOR NEW FINISHING AND BASE SHALL INCLUDE COST TO PATCH AND REPAINT WALLS. WOOD COLUMNS SHALL NOT RECEIVE PAINT


TYPICAL PAINT DETAILS

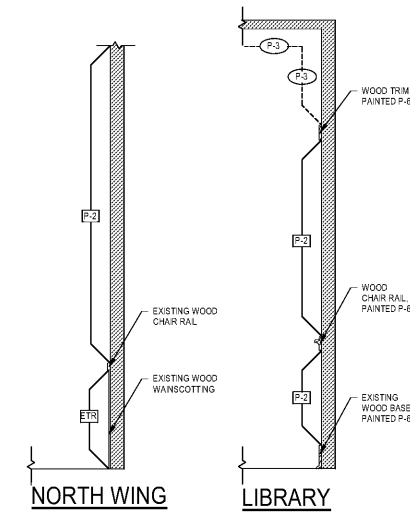

NORTH WING

LIBRARY

- NEW ACCESSIBLE ENTRANCE & ADA ELEVATOR AREA  
50% FUNDING AIKEN CO., 50% FRIENDS OF THE LIBRARY
- LIBRARY  
25% FUNDING AIKEN CO., 15% FRIENDS OF THE LIBRARY
- NORTH WING  
100% FUNDING AIKEN CO.

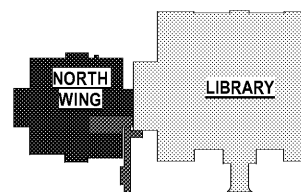

AIKEN PUBLIC LIBRARY RENOVATION PHASE II & PHASE III



AIKEN COUNTY  
AIKEN PUBLIC LIBRARY & NORTH WING  
RENOVATION  
314 CHESTERFIELD ST. S. AIKEN, SC

SHEET ISSUE			
NO.	DATE	DESCRIPTION	BY
B	03/06/2020	DD SET	
D	04/15/2020	PERMIT SET	
E	07/02/2020	ISSUED FOR BIDS	

ISSUED FOR BIDS 07/02/2020  
PRINCIPAL IN CHARGE DRM  
PROJECT ARCHITECT TA  
DRAWN BY MNW

SHEET TITLE  
SECOND LEVEL WALL  
FINISH PLAN

SHEET NO. PROJ. NO.  
019477.01

ID315B