

ABBREVIATION NOTES

- ABBREVIATIONS LISTED BELOW APPLY TO THE ARCHITECTURAL DRAWINGS ONLY. REFER TO CONSTRUCTION DOCUMENTS PREPARED BY MPS CONSULTANTS FOR ABBREVIATIONS USED.
- REFER TO FINISH SCHEDULE FOR FINISH MATERIAL ABBREVIATIONS NOT SHOWN.

A/C	AIR CONDITION	DBL	DOUBLE	GALV	GALVANIZED	OA	OVERALL	TBD	TO BE DETERMINED
AE	ARCHITECT/ENGINEER	DEMO	DEMOLITION/DEMOLISH	GB	GRAB BAR	OC	ON CENTER	TD	TONGUE AND GROOVE
AN	APARTMENT	DEPT	DEPARTMENT	GC	GENERAL CONTRACTOR	OD	OUTSIDE DIMETER	TD	TRENCH DRAIN
ARSV	ABRASIVE	DF	DRINKING FOUNTAIN	GOR	GUARD RAIL	OF	OVERFLOW	TEMP	TEMPORARY
ACC	ACCESSIBLE	DIA	DIAMETER	GFR	GLASS-FIBER-REINFORCED CONCRETE	OF/CI	OWNER FURNISHED/CONTRACTOR INSTALLED	TFA	TO FLOOR ABOVE
ACST INSUL	ACOUSTICAL INSULATION	DAG	DIAGONAL	GFRG	GLASS-FIBER-REINFORCED GYPSUM	OF/D	OWNER FURNISHED/OWNER INSTALLED	TFB	TO FLOOR BELOW
ACST PNL	ACOUSTICAL PANEL	DISP	DISPENSER	GFRP	GLASS-FIBER-REINFORCED PLASTER	OF/S	OWNER FURNISHED/STUDS	THK	THICK
ACP	AUTOMATIC CONTROL PANEL	DIST	DISTANCE	GFRP	GLASS-FIBER-REINFORCED PLASTIC	ORNG	OPENING	THRU	THROUGH
ACST	ACOUSTIC	DMPF	DAMP PROOFING	GT	GRANITE	OPR	OPPOSITE	TLT	TILE
ACT	ACOUSTICAL CEILING TILE	DPTN	DEMOUNTABLE PARTITION	GMP	GUARANTEED MAXIMUM PRICE	OPR	OPERABLE	TOP	TOP OF
AD	AREA DRAIN	DOWNSP	DOWNSPOUT	GR	GRANITE	PAT	PATTERN	TOP	TOP OF MASONRY
ADJ	ADJACENT	DSP	DISH WASHER	GRAN	GRANITE	PBD	PARTICLE BOARD	TOP	TOP OF PARAPET
AF	ABOVE FINISHED FLOOR	DSP	DISH WASHER	GT	GREASE TRAP	PERF	PERFORATED	TOP	TOP OF WALL
AFG	ABOVE FINISHED GRADE	DSP	DISH WASHER	GYP BD	GYPSUM WALL BOARD	PFR	PERMANENT	TOP	TOP OF SLAB/ TOP OF STEEL
AFS	ABOVE FINISHED SLAB	EA	EACH	HC	HOLLOW CORE	PERP	PERPENDICULAR	TOP	TOP OF PARTITION
AHJ	AUTHORITY HAVING JURISDICTION	EC	EDGE OF CURB	HCP	HOLLOW CORE WOOD DOOR	PGD	PERPENDICULAR	TRANS	TRANSITION STRIP
ALT	ALTERNATE	EFS	EXTERIOR FINISH SYSTEM	HCV	HOLLOW CORE WOOD DOOR	PJ	PANEL JOINT	UNFN	UNFINISHED
ALUM	ALUMINUM	EFS	EXTERIOR FINISH SYSTEM	HCV	HOLLOW CORE WOOD DOOR	PLAM	PLASTIC LAMINATE	UNFN	UNLESS NOTED OTHERWISE

ABBREVIATIONS LIST



- GENERAL NOTES**
- ALL WORK SHALL MEET THE MINIMUM REQUIREMENTS OF THE LATEST ADOPTED EDITIONS OF THE APPLICABLE CODES, AS INDICATED ON THIS SHEET AND ALL OTHER LOCAL, STATE OR FEDERAL CODES OR REGULATIONS HAVING JURISDICTION.
 - DO NOT SCALE DRAWINGS. CLARIFY ANY DIMENSIONAL DISCREPANCIES WITH THE ARCHITECT PRIOR TO CONTINUING WITH THE WORK.
 - CLARIFY ANY COORDINATION DISCREPANCIES BETWEEN ENGINE DRAWINGS WITH THE ARCHITECT PRIOR TO CONTINUING WITH THE WORK.
 - ALL WORK LISTED, SHOWN OR IMPLIED ON THE CONSTRUCTION DOCUMENTS SHALL BE SUPPLIED AND INSTALLED BY THE GENERAL CONTRACTOR EXCEPT WHERE OTHERWISE NOTED.

GENERAL NOTES

STANDARD GRAPHICS AND SYMBOLS


	BATT INSULATION		CONCRETE		POROUS FILL (STONE OR GRAVEL)		STEEL
	BRICK		CONCRETE MASONRY UNIT (CMU)		RIGID INSULATION		WOOD - FINISHED
	COMPACTED EARTH		PLYWOOD		SAND, PLASTER, CEMENT GROUT, GYPSUM WALL BOARD		WOOD - ROUGH

TYPICAL MATERIALS

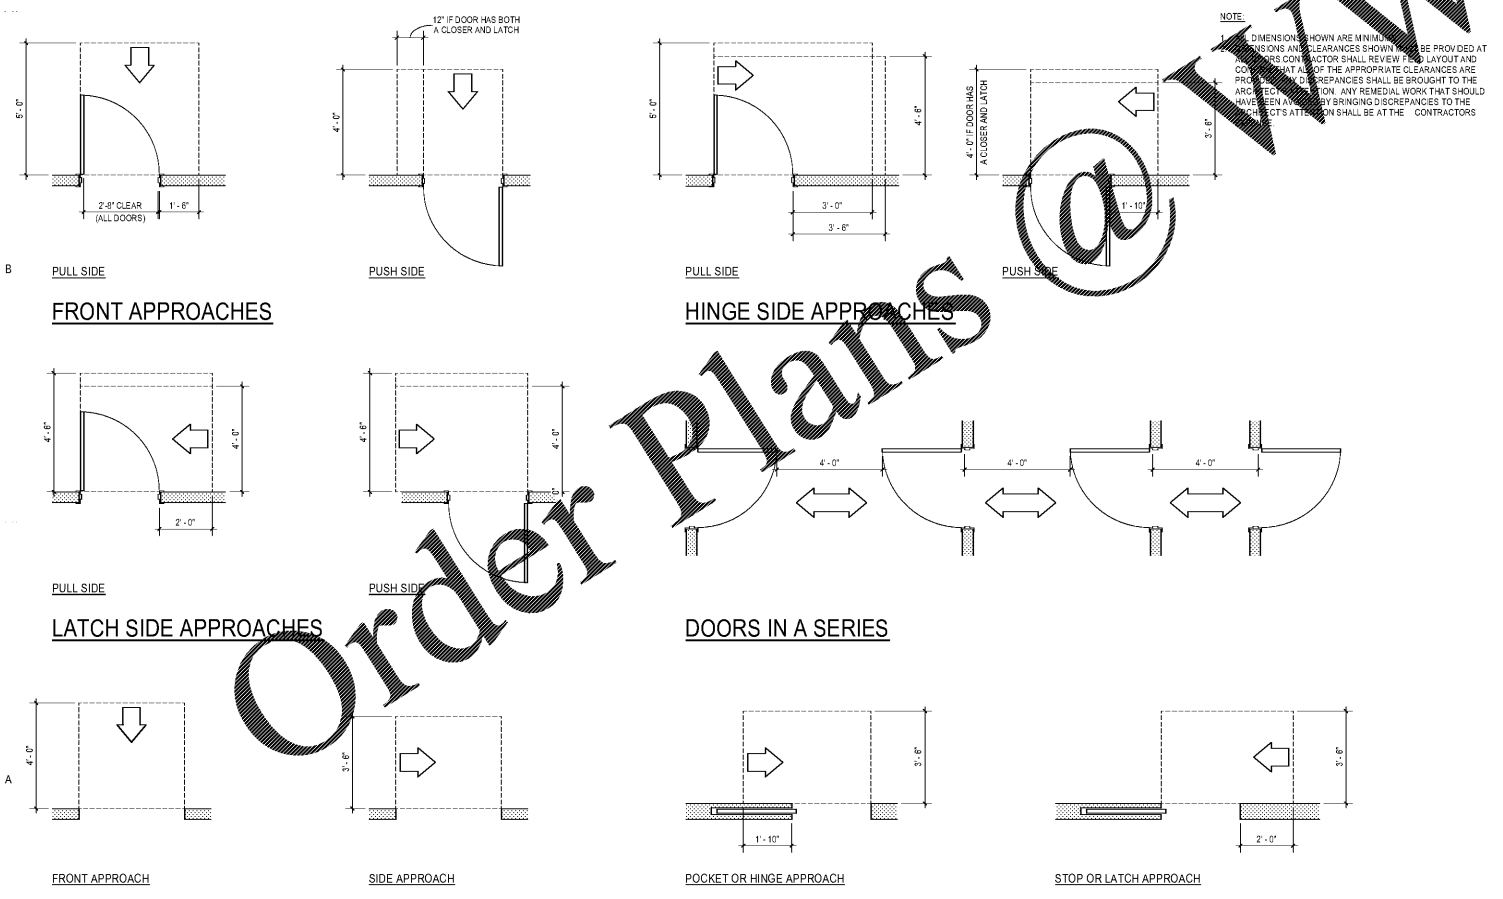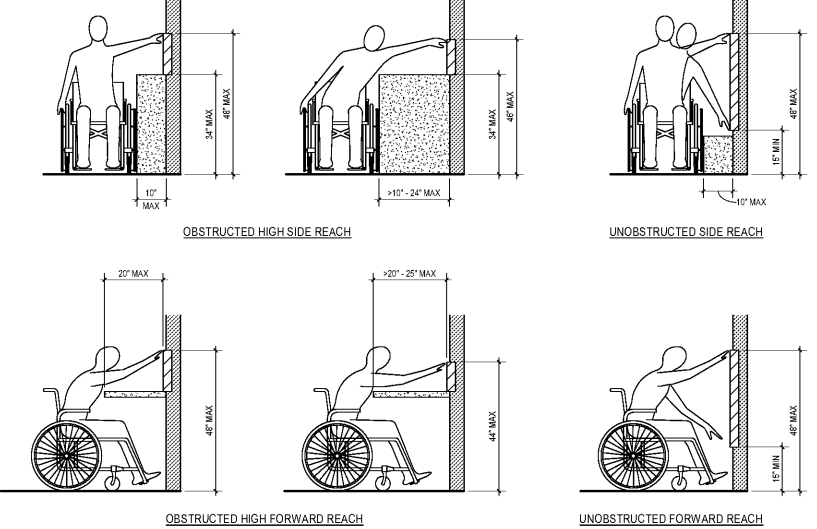

DOORWAY W/O DOORS, SLIDING DOORS, AND FOLDING DOORS

MPS MANEUVERING CLEARANCES AT DOORS (ICC/ANSI-2009)

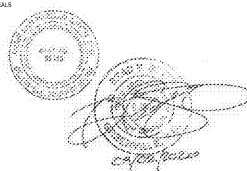

JACKSON COUNTY
**ANIMAL RESCUE CENTER AND GREEN ENERGY
PARK**
DILLSBORO, NORTH CAROLINA

SHEET ISSUE NO.	DATE	DESCRIPTION	BY
1	9/22/2020	ISSUE FOR BID + PERMIT	

PRINCIPAL IN CHARGE
PROJECT ARCHITECT
DRAWN BY:
SHEET TITLE:
**ABBREVIATION,
SYMBOLS AND
LEGENDS**

SHEET NO. 0126100
PROJ. NO.

A001