


- A. ALL FURNITURE AND EQUIPMENT TO BE PROVIDED BY OWNER UNLESS OTHERWISE NOTED
- B. GC TO COORDINATE BLOCKING FOR WALL-MOUNTED ITEMS, TYP.



CONSULTANT LOGO

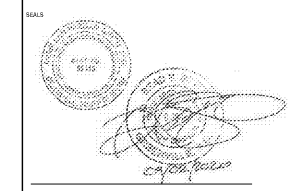



JACKSON COUNTY
ANIMAL RESCUE CENTER AND GREEN ENERGY PARK
 DILLSBORO, NORTH CAROLINA

SHEET ISSUE NO.	DATE	DESCRIPTION	BY
1	9/22/2020	ISSUE FOR BID + PERMIT	

PRINCIPAL IN CHARGE
 PROJECT ARCHITECT
 DRAWN BY
 SHEET TITLE
EQUIPMENT AND FURNITURE PLAN

SHEET NO. PROJ. NO.
 A920 019216.00

A920

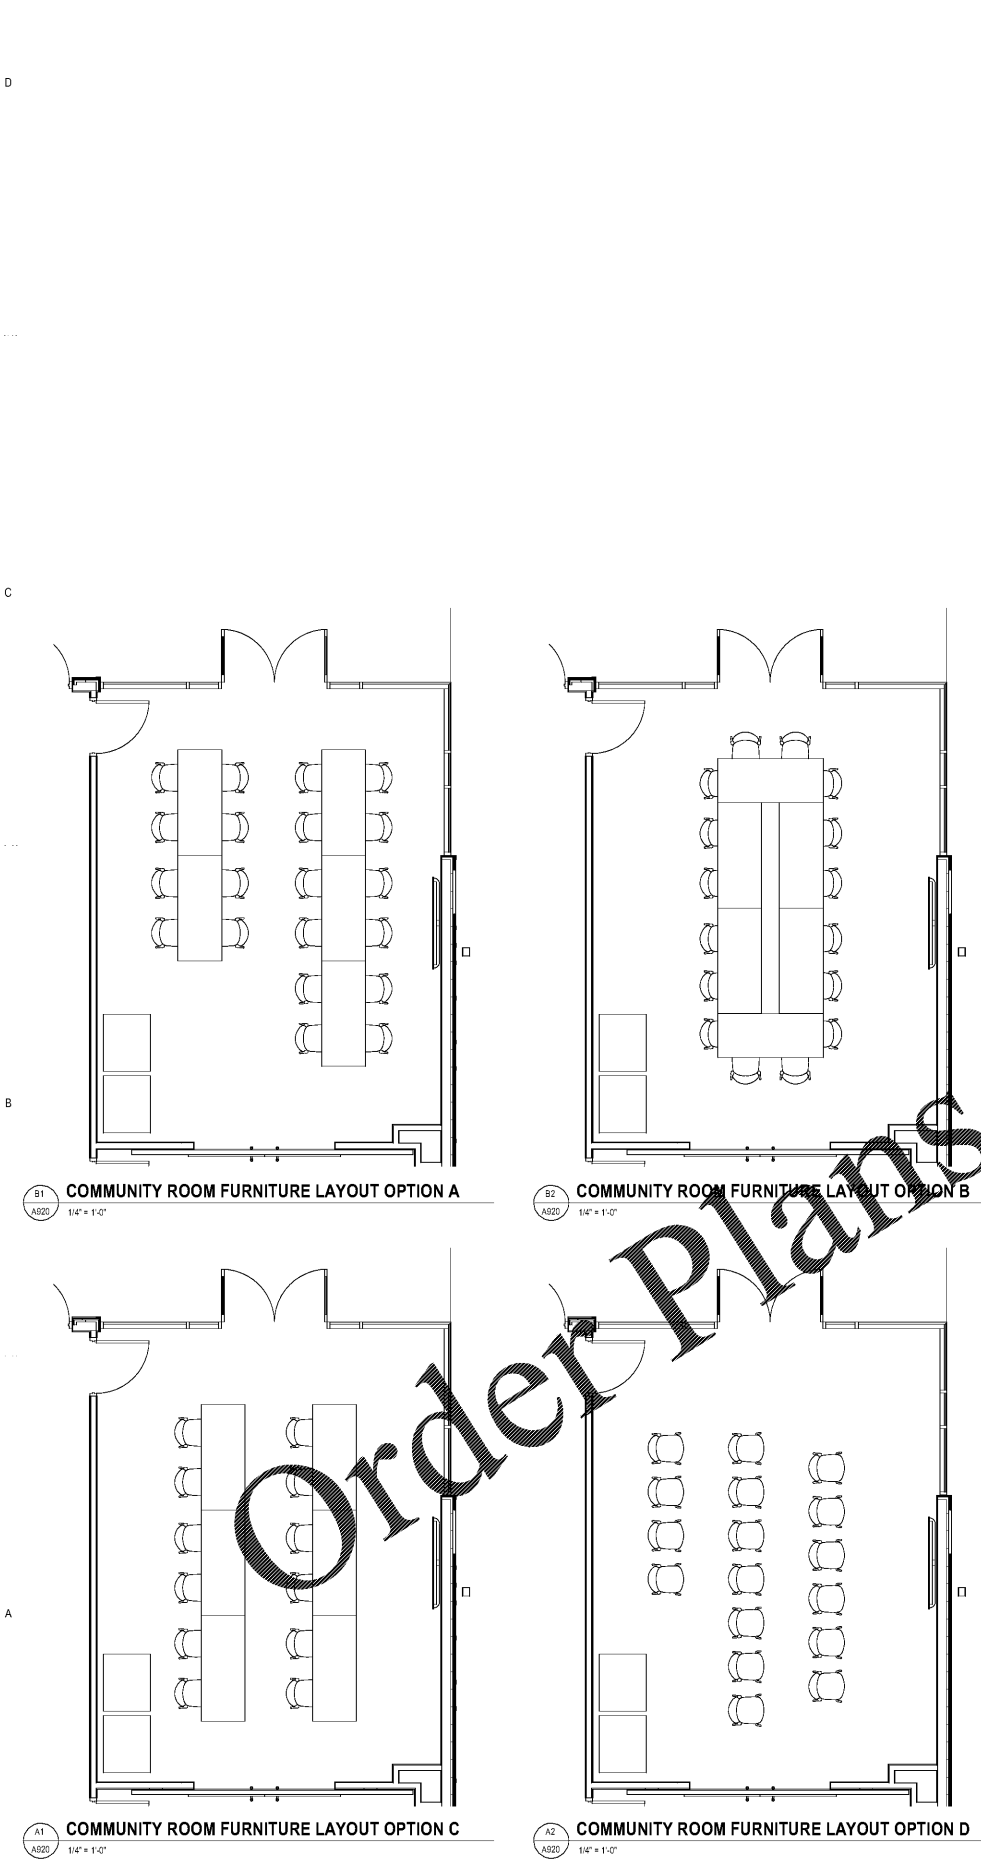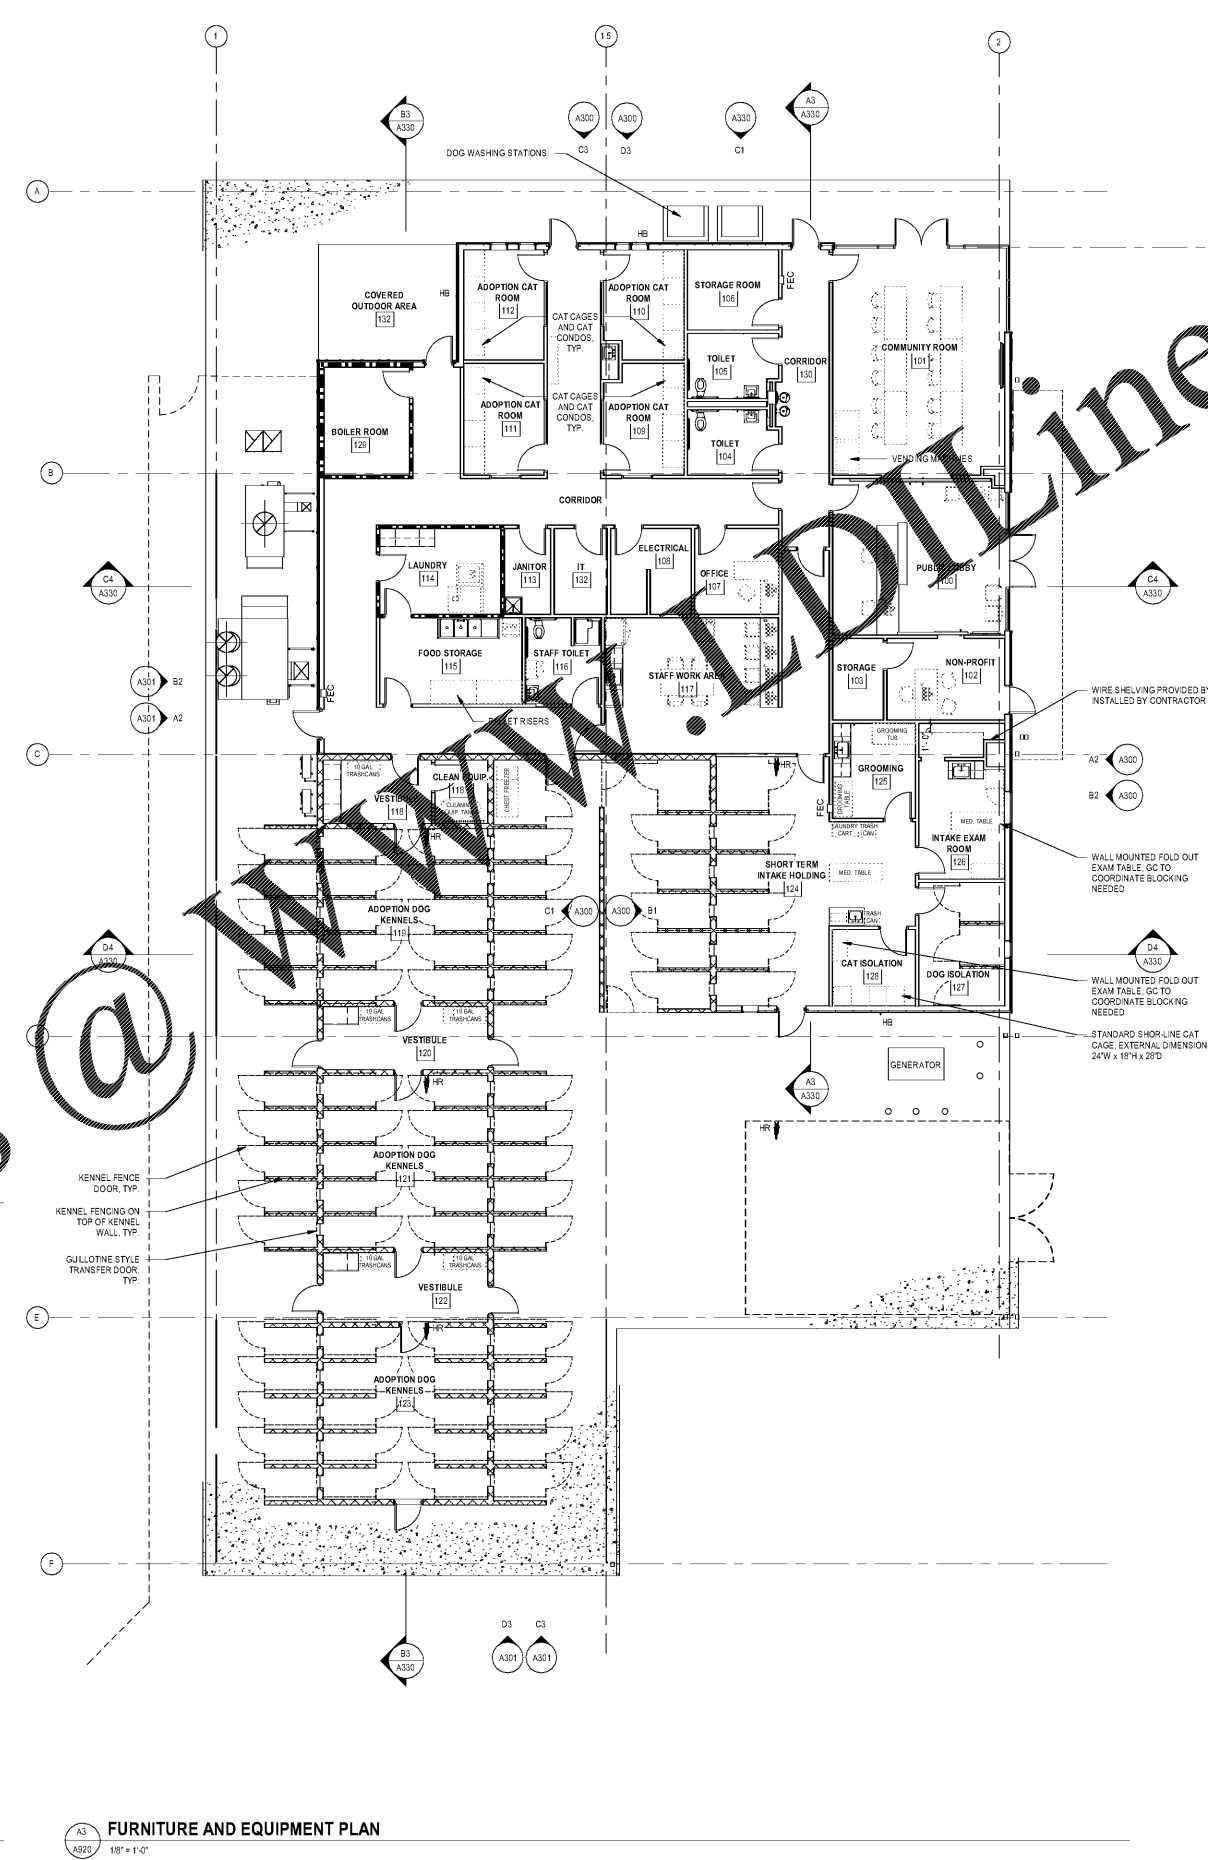


