

www.harbingersign.com

CLIENT: 7-ELEVEN #41559 (I046381)

ADDRESS: VOLUSIA AVE & RHODE ISLAND AVE.
ORANGE CITY, FL 32763

CONTACT: DPM: RCC

SALES ASSOC.: Rick Guarino

PROJECT MGR: Stephanie Lopez

DESIGNER: Brandon Winebarger

SVE_41559_Q119648_R3

F:\Customers\7-ELEVEN\Art\SVE_1046381_Q119648_R3.CDR

Date	Rev.	Description
12.29.19	00	Original
03.17.20	01	Update with new building elevations
03.30.20	02	Update art with new site plan, elevations
08.31.20	03	Update with new site plan and make changes on redlines

ZONING: CG

SQUARE FOOTAGE FORMULA

Code Information:


Formula: 1.5 square foot sign copy area /
lineal foot of building frontage

Allowed Total:	117.0 sqft
3-Pack Tateyama:	52.5 sqft
3x3 Canopy Sign:	9.0 sqft
Car Wash C.L.:	11.2 sqft
Proposed Total:	72.7 sqft


Site Notes:

Customer Approval: _____ DATE: _____

Page: 2

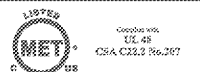

THE STRUCTURAL DESIGN CONFORMS TO THE FOLLOWING CODES AND SPECIFICATIONS:
THE FLORIDA BUILDING CODE SIXTH EDITION (2019), THE AMERICAN INSTITUTE OF STEEL
CONSTRUCTION/MANUAL OF STEEL CONSTRUCTION, 9TH EDITION, THE AMERICAN WELDING
SOCIETY/ARC 10.10 THE AMERICAN CONCRETE INSTITUTE BUILDING CODE REQUIREMENTS
FOR STRUCTURAL CONCRETE (ACI 308-14) THE SPECIFICATION FOR ALUMINUM STRUCTURES
BY THE ALUMINUM ASSOCIATION (CURRENT EDITION)

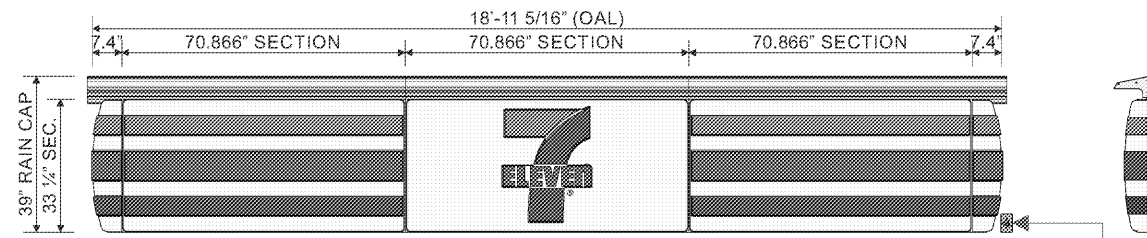


ONE (1) SET OF 33 1/4" S/F INTERNALLY ILLUMINATED WALL SIGNS (SEJ 1800 SERIES).

ELECTRICAL NOTE: EXPOSED EXTERIOR 20 AMP WEATHERPROOF ELECTRICAL DISCONNECT REQUIRED WITHIN VISUAL RANGE OF SIGN REQUIRED FOR EVERY 16 AMPS OF SIGNAGE. ACTUAL NUMBER OF CIRCUITS TO BE DETERMINED BY A LICENSED ELECTRICAL CONTRACTOR. ACTUAL LOCATION OF BOX MAY VARY. CIRCUITS AND SWITCH TO BE PROVIDED BY OTHERS. INPUT VOLTAGE - 120V
ALL SIGNAGE WILL BE (MET) LISTED (U.L.) 48STD COMPLIANT AND CARRY (MET) LABELS.

Front Elevation - SEJ 1800 Series Wall Sign Sections - Sign A

1/4" = 1'-0"

Display Square Footage (Sections): 52.5

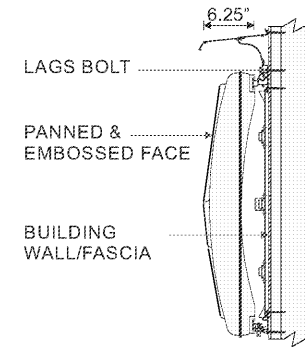

Side Mounting Detail - Sign A

NTS



Proposed East Elevation - Signs A, B & C

1/8" = 1'-0"