

SEAL:
 THIS DOCUMENT IS NOT
 FOR REGULATORY
 APPROVAL, PERMITTING,
 OR CONSTRUCTION.

FOR BIDDING ONLY
 09/03/2020


NO.	DATE	REVISIONS
1	04/27/20	PER COMMENTS



7-ELEVEN
 STORE #41559
 1245 S. VOLUSIA AVENUE
 Orange City, FL 32763

PROJECT NO: 2019.0743
 DATE: APRIL 7, 2020

CWA3.0
 CAR WASH WALL SECTIONS

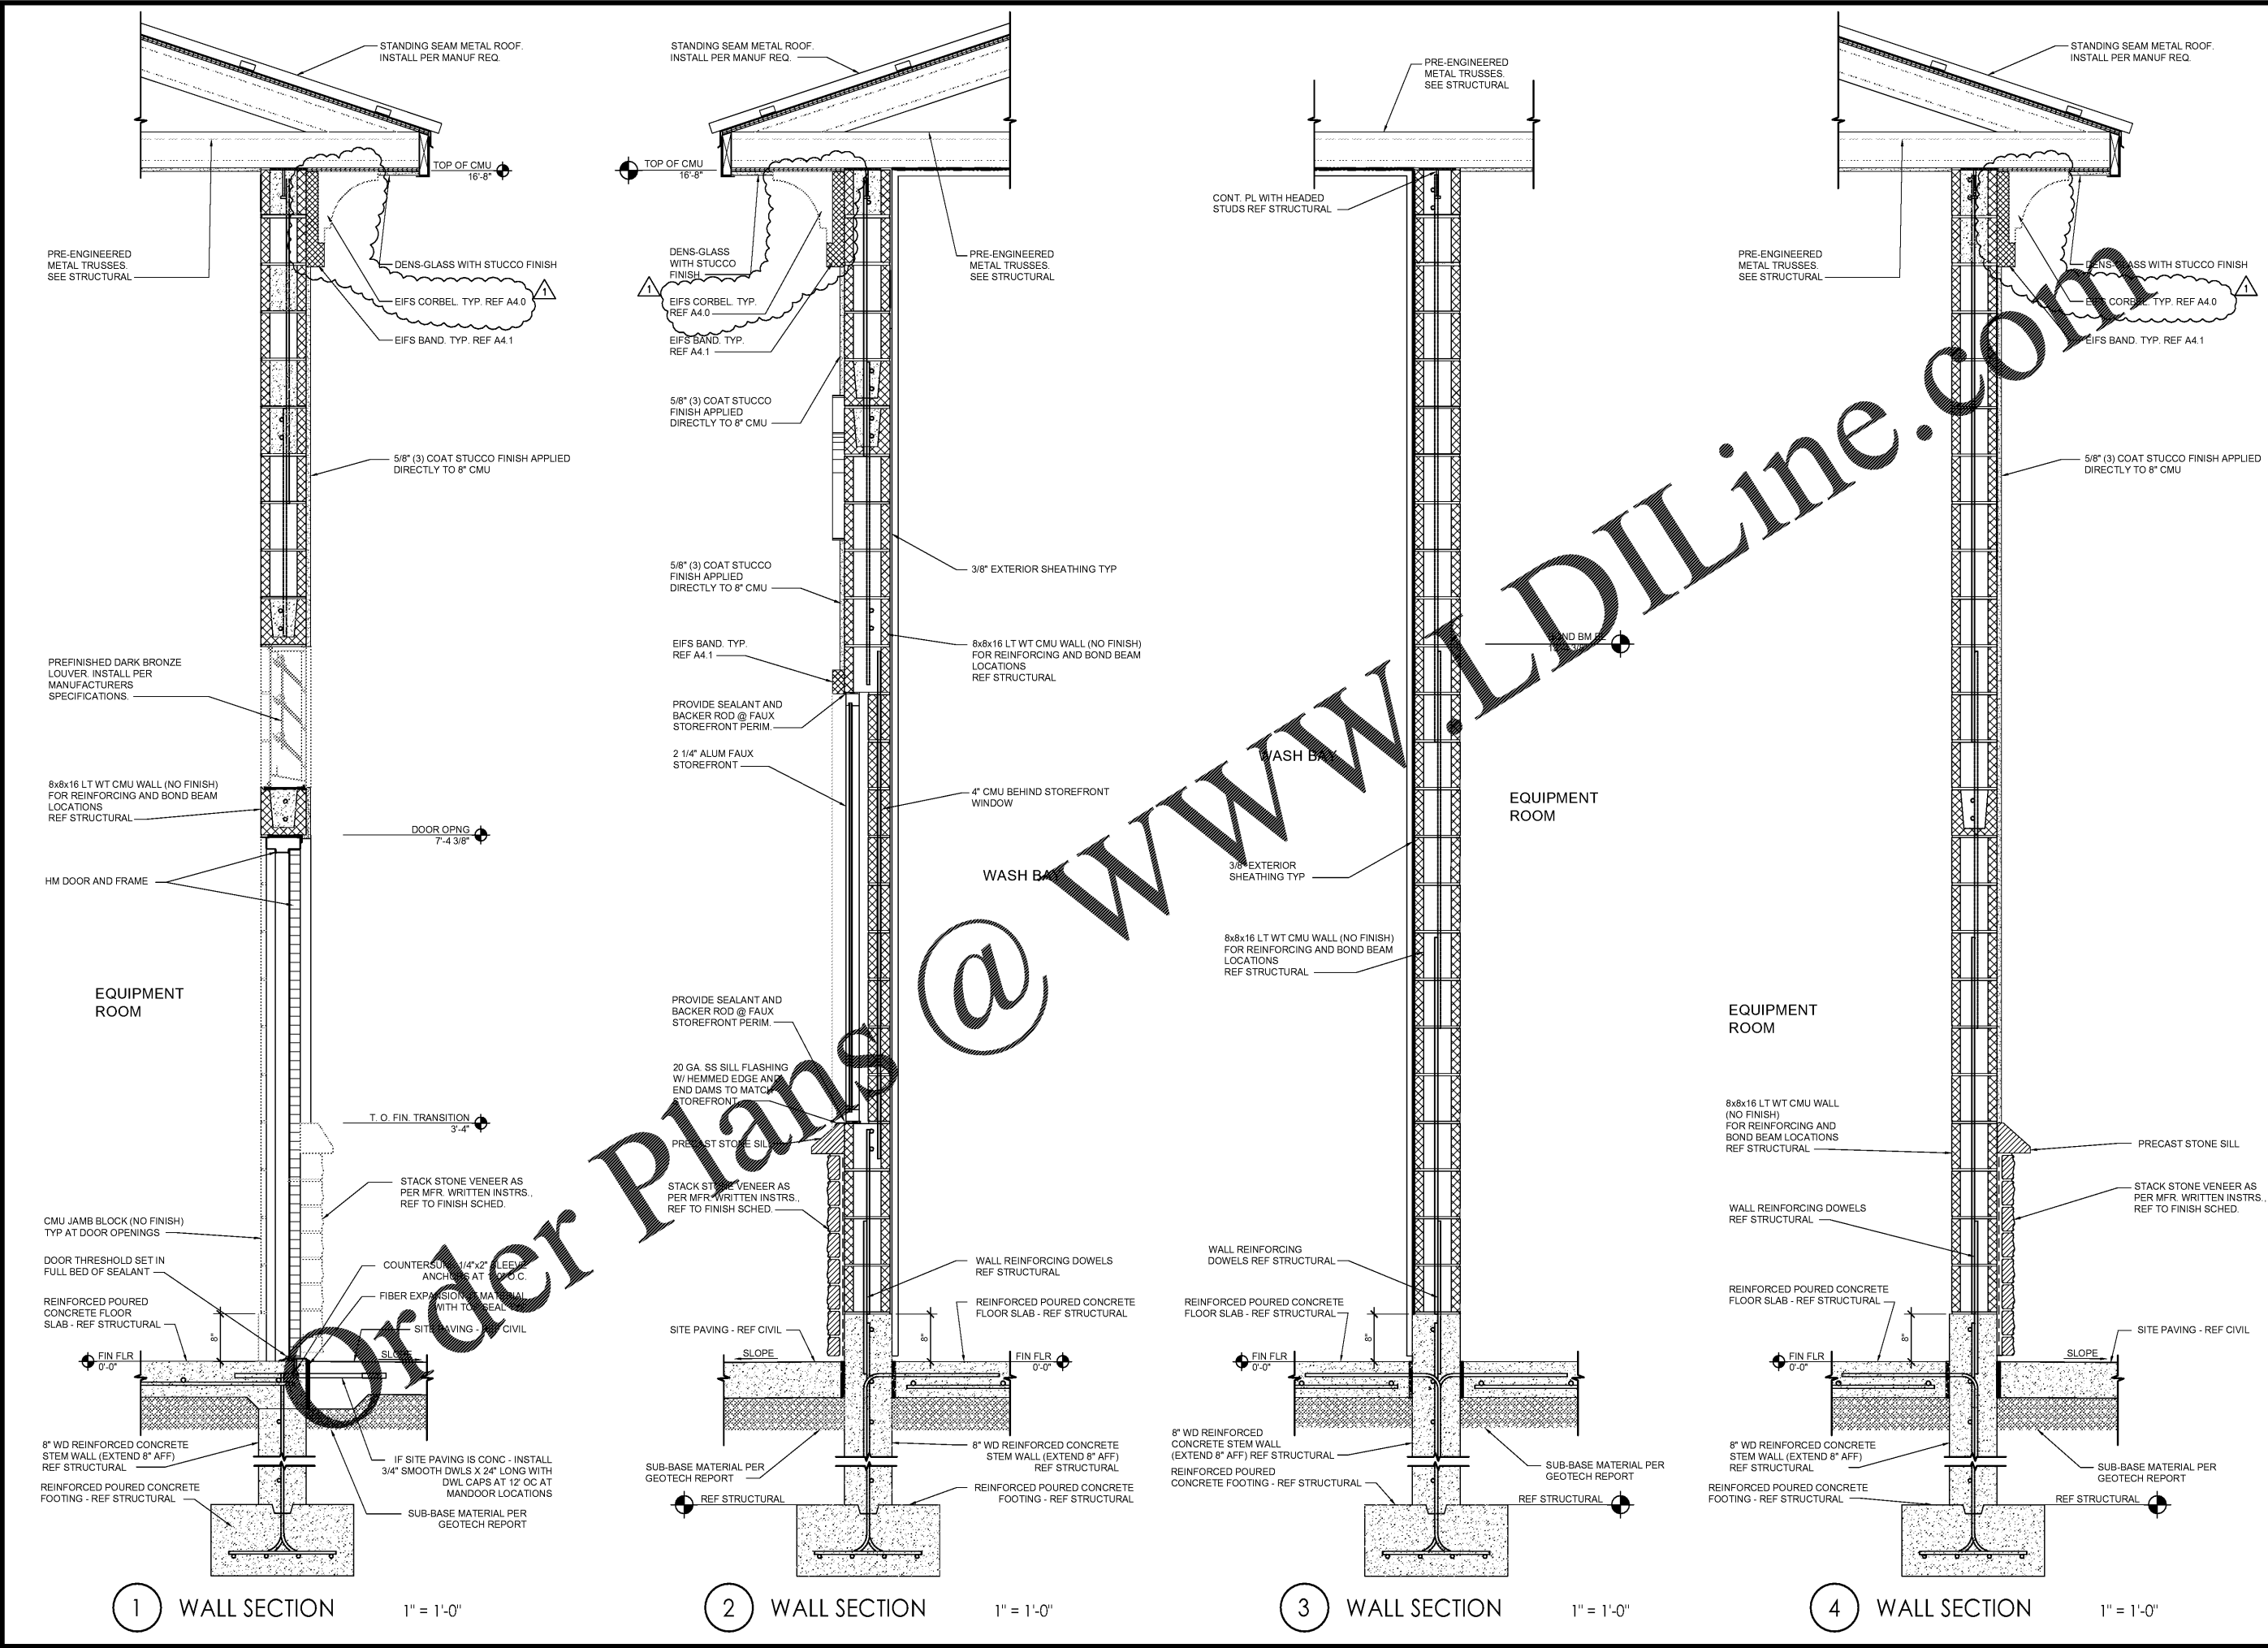

Order Plans @ WWW.LDILine.com