

BARRIER TO FORM A CONTINUOUS CIRCLE AROUND THE TREE OR GROUP OF TREES.


FENCE TO EXTEND TO THE EDGE OF THE DRIPLINE OR MORE WHERE POSSIBLE.

WOODEN STAKES (2" X 4" X 5" MIN.) ON 5" CENTERS - TO SUPPORT SPLIT RAIL FENCING.

CONTRACTOR TO INSTALL PROTECTIVE FENCE BARRIER AROUND ALL EXISTING TREES TO REMAIN. AT THE START OF THE PROJECT-FENCE TO REMAIN IN PLACE THROUGHOUT THE DURATION OF THE PROJECT.


CONTRACTOR SHALL TAKE EXTRA CARE DURING EARTHUORK AND UTILITY OPERATIONS TO PROTECT ALL EXISTING TREES - AND SHALL BE RESPONSIBLE TO REPLACE ANY TREES DAMAGED DURING CONSTRUCTION.

TREE PROTECTION DETAIL

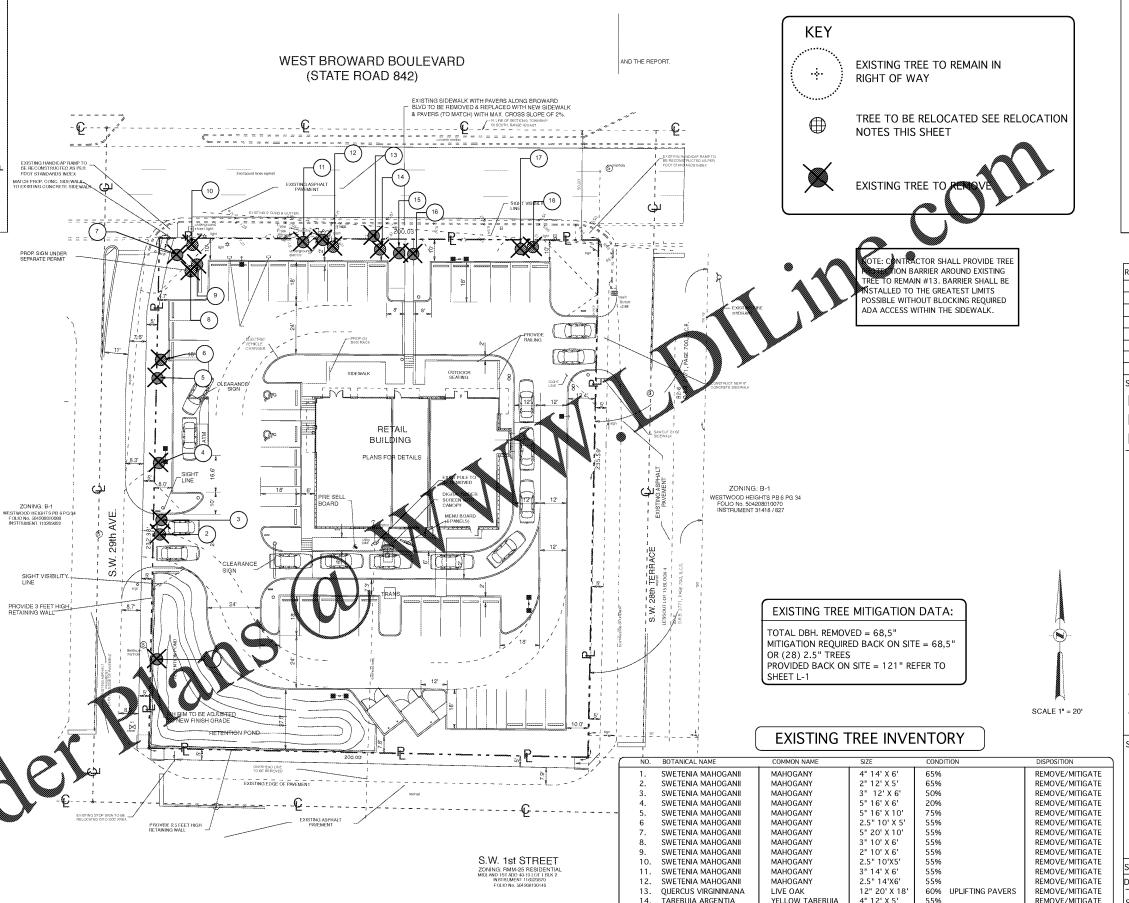

, C						
ì	NO.	BOTANICAL NAME	COMMON NAME	SIZE	CONDITION	DISPOSITION
Ī	1.	SWETENIA MAHOGANII	MAHOGANY	4" 14' X 6'	65%	REMOVE/MITIGATE
١	2.	SWETENIA MAHOGANII	MAHOGANY	2" 12' X 5'	65%	REMOVE/MITIGATE
١	3.	SWETENIA MAHOGANII	MAHOGANY	3" 12' X 6'	50%	REMOVE/MITIGATE
١	4.	SWETENIA MAHOGANII	MAHOGANY	5" 16' X 6'	20%	REMOVE/MITIGATE
-	5.	SWETENIA MAHOGANII	MAHOGANY	5" 16' X 10'	75%	REMOVE/MITIGATE
١	6	SWETENIA MAHOGANII	MAHOGANY	2.5" 10' X 5'	55%	REMOVE/MITIGATE
١	7.	SWETENIA MAHOGANII	MAHOGANY	5" 20' X 10'	55%	REMOVE/MITIGATE
١	8.	SWETENIA MAHOGANII	MAHOGANY	3" 10' X 6'	55%	REMOVE/MITIGATE
١	9.	SWETENIA MAHOGANII	MAHOGANY	2" 10' X 6'	55%	REMOVE/MITIGATE
١	10.	SWETENIA MAHOGANII	MAHOGANY	2.5" 10'X5'	55%	REMOVE/MITIGATE
١	11.	SWETENIA MAHOGANII	MAHOGANY	3" 14' X 6'	55%	REMOVE/MITIGATE
١	12.	SWETENIA MAHOGANII	MAHOGANY	2.5" 14'X6'	55%	REMOVE/MITIGATE
١	13.	QUERCUS VIRGININIANA	LIVE OAK	12" 20' X 18'	60% UPLIFTING PAVERS	REMOVE/MITIGATE
١	14.	TABEBUIA ARGENTIA	YELLOW TABEBUIA	4" 12' X 5'	55%	REMOVE/MITIGATE
١	15.	SABAL PALMETTO	CABBAGE PALM	3' CT.	70%	REMOVE
١	16.	SABAL PALMETTO	CABBAGE PALM	1' CT.	70%	REMOVE
١	17.	BURSERA SIMARUBA	GUMBO LIMBO	9" 16' X 10'	78%	REMOVE/MITIGATE
١	18.	BURSERA SIMARUBA	GUMBO LIMBO	4" 14'X6'	70%	REMOVE/MITIGATE

NO TREES SHALL BE REMOVED WITHOUT A TREE REMOVAL PERMIT ISSUED BY THE CITY OF FORT LAUDERDALE

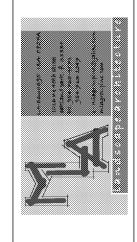

REVI:	SIONS:
SHEE	T TITLE:
EX	ISTING TREE
DI	SPOSITION
PL	.AN

ESTEL PLAZA 2890-2894 WEST BROWARD BLVD. FT.LAUDERDALE FLORIDA

^{seal} james **McClure**

Digitally signed by james McClure Date: 2020.08.20 21:22:33 -04'00'

SCALE: 1"=20' DATE DRAWN: 2-17-20

SHEET NO.

L-2

of-3