



ISSUE DATES

INITIAL	DATE
1.	09-04-2020
2.	
3.	
4.	
5.	
6.	


JOB NO. 19-068 | D'WN TDC | CK'D BA

**S6.3**  
 FRAMING SECTIONS


**MA & A** March Adams & Associates  
 Consulting Engineers  
 310 Dodds Ave.  
 P.O. Box 3689  
 Chattanooga, Tennessee 37404  
 PH: (423)698-6675  
 MAA #: 20109

WWW.LDLINE.COM

Order Plans @

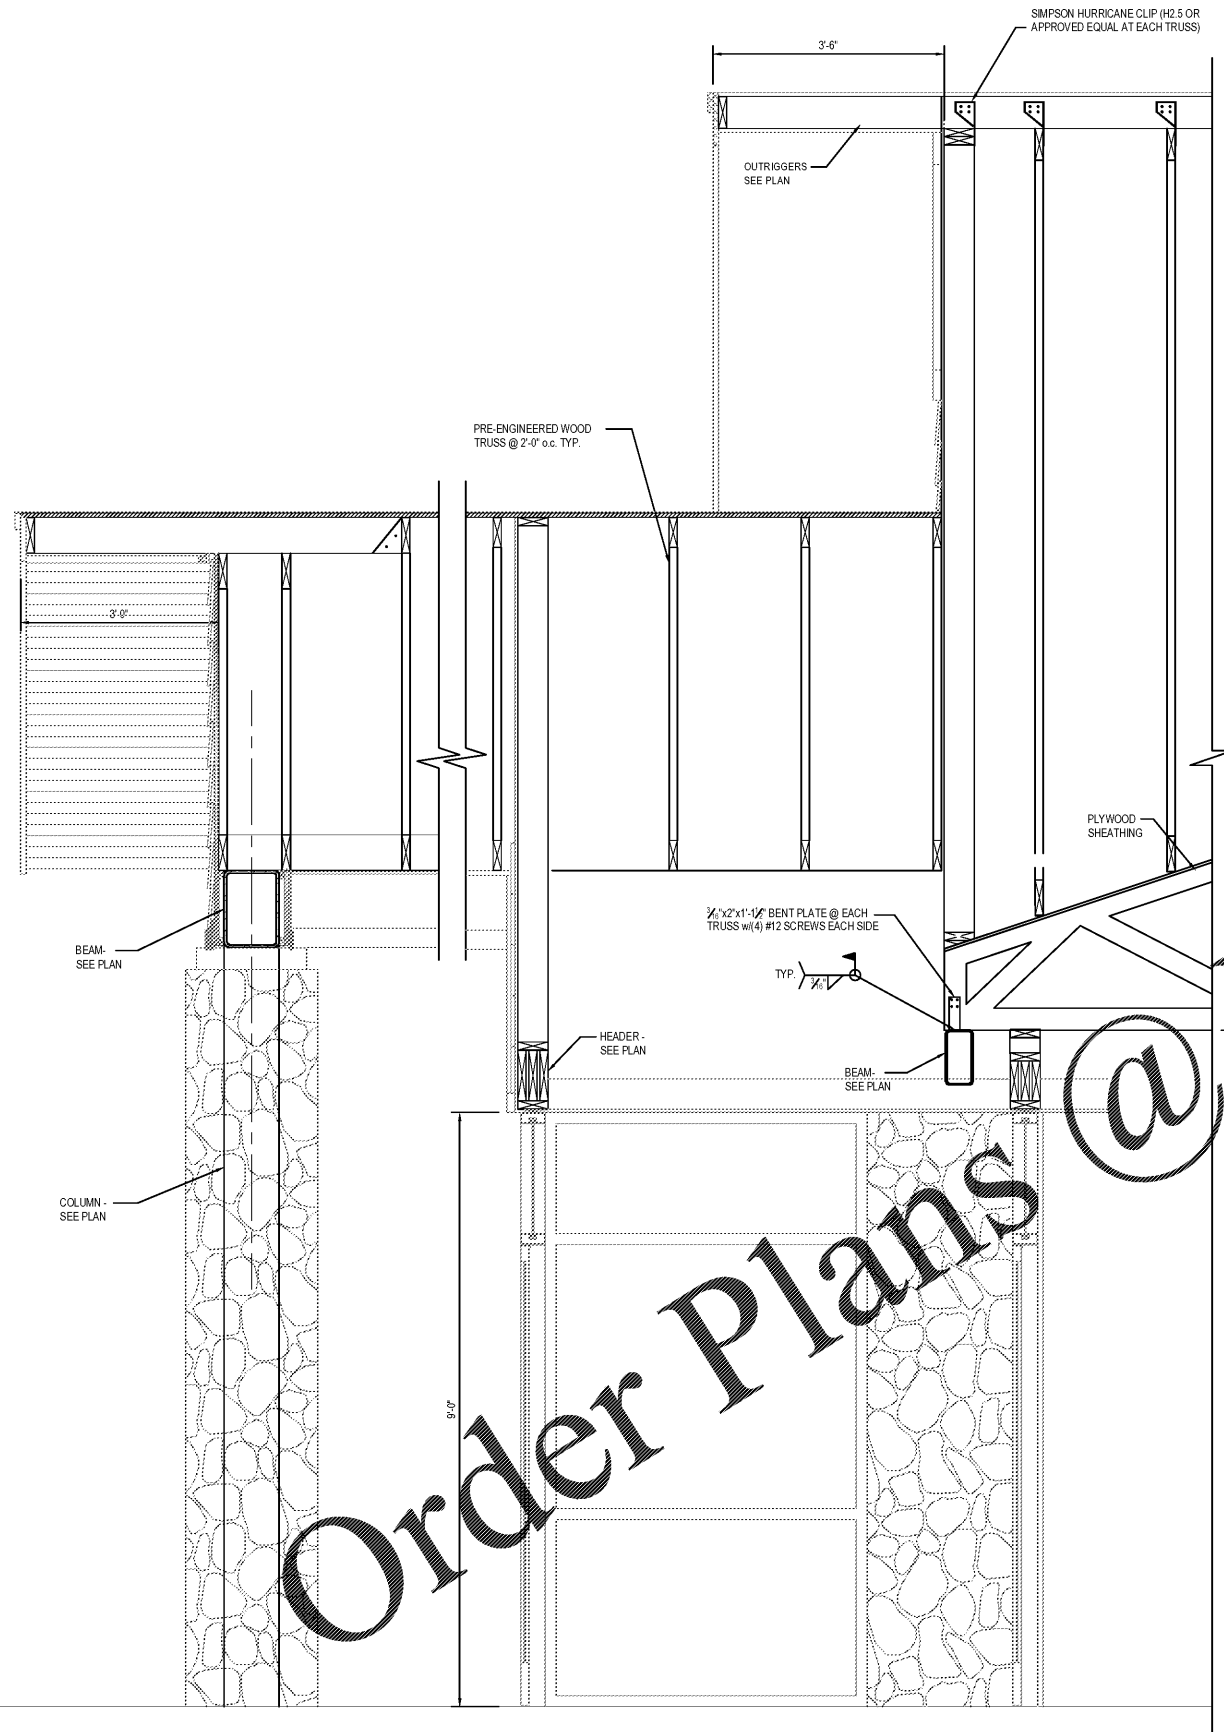

**1 SECTION**  
 3/4" = 1'-0" S5.1|S6.3

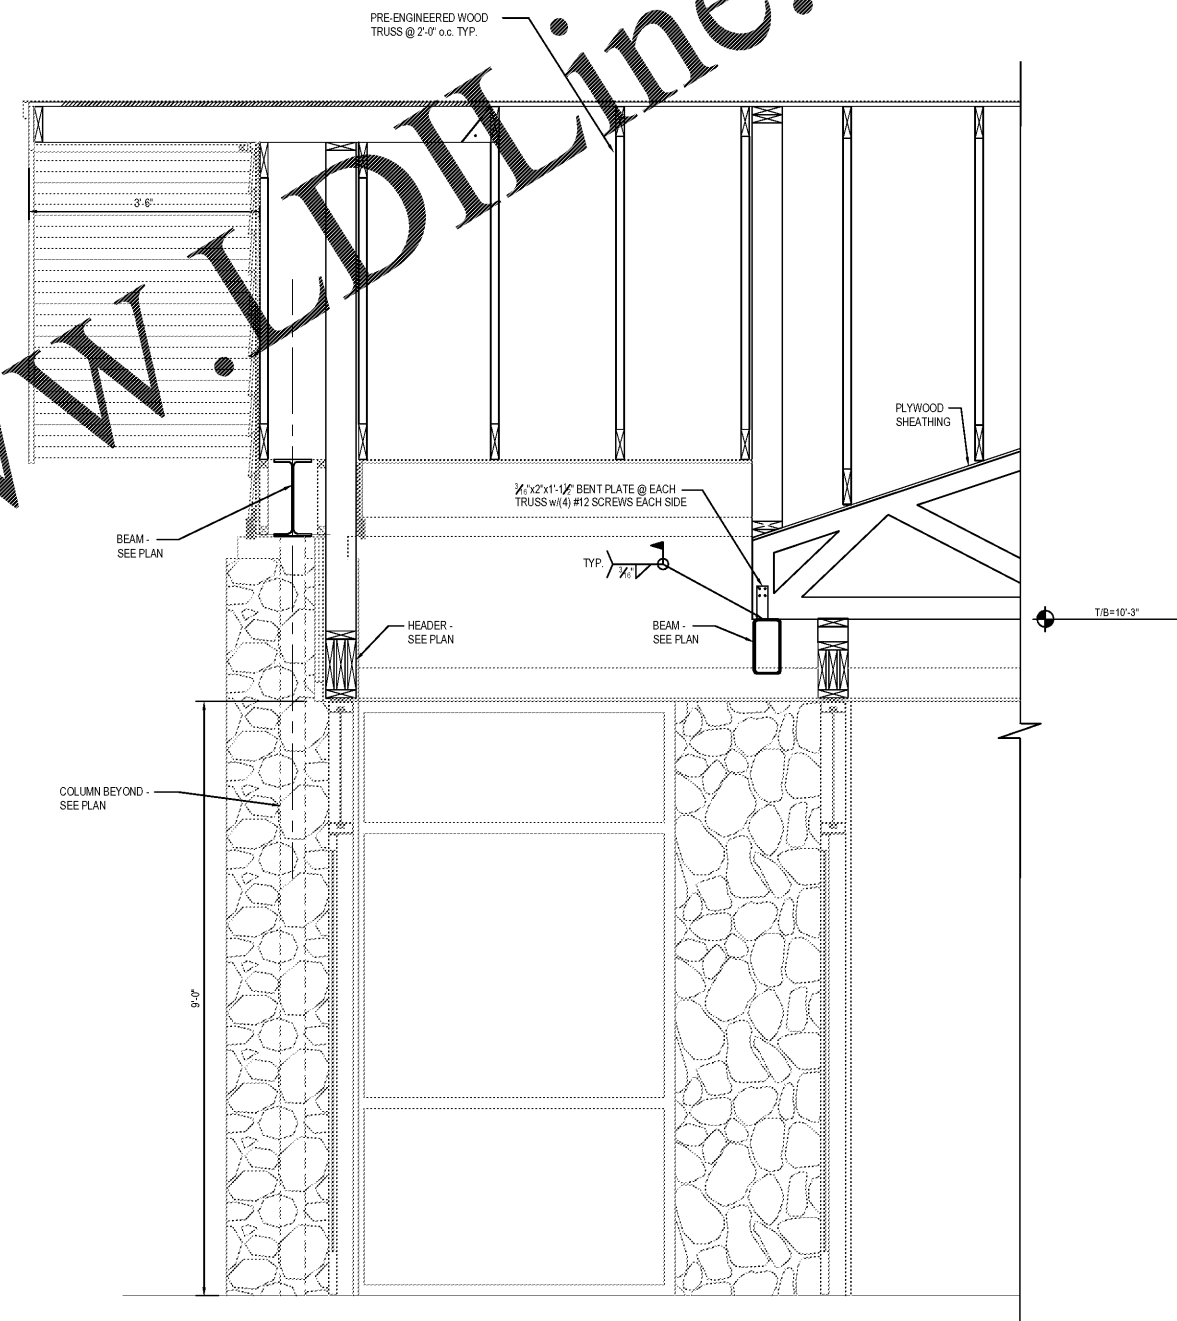

**2 SECTION**  
 3/4" = 1'-0" S5.1|S6.3