

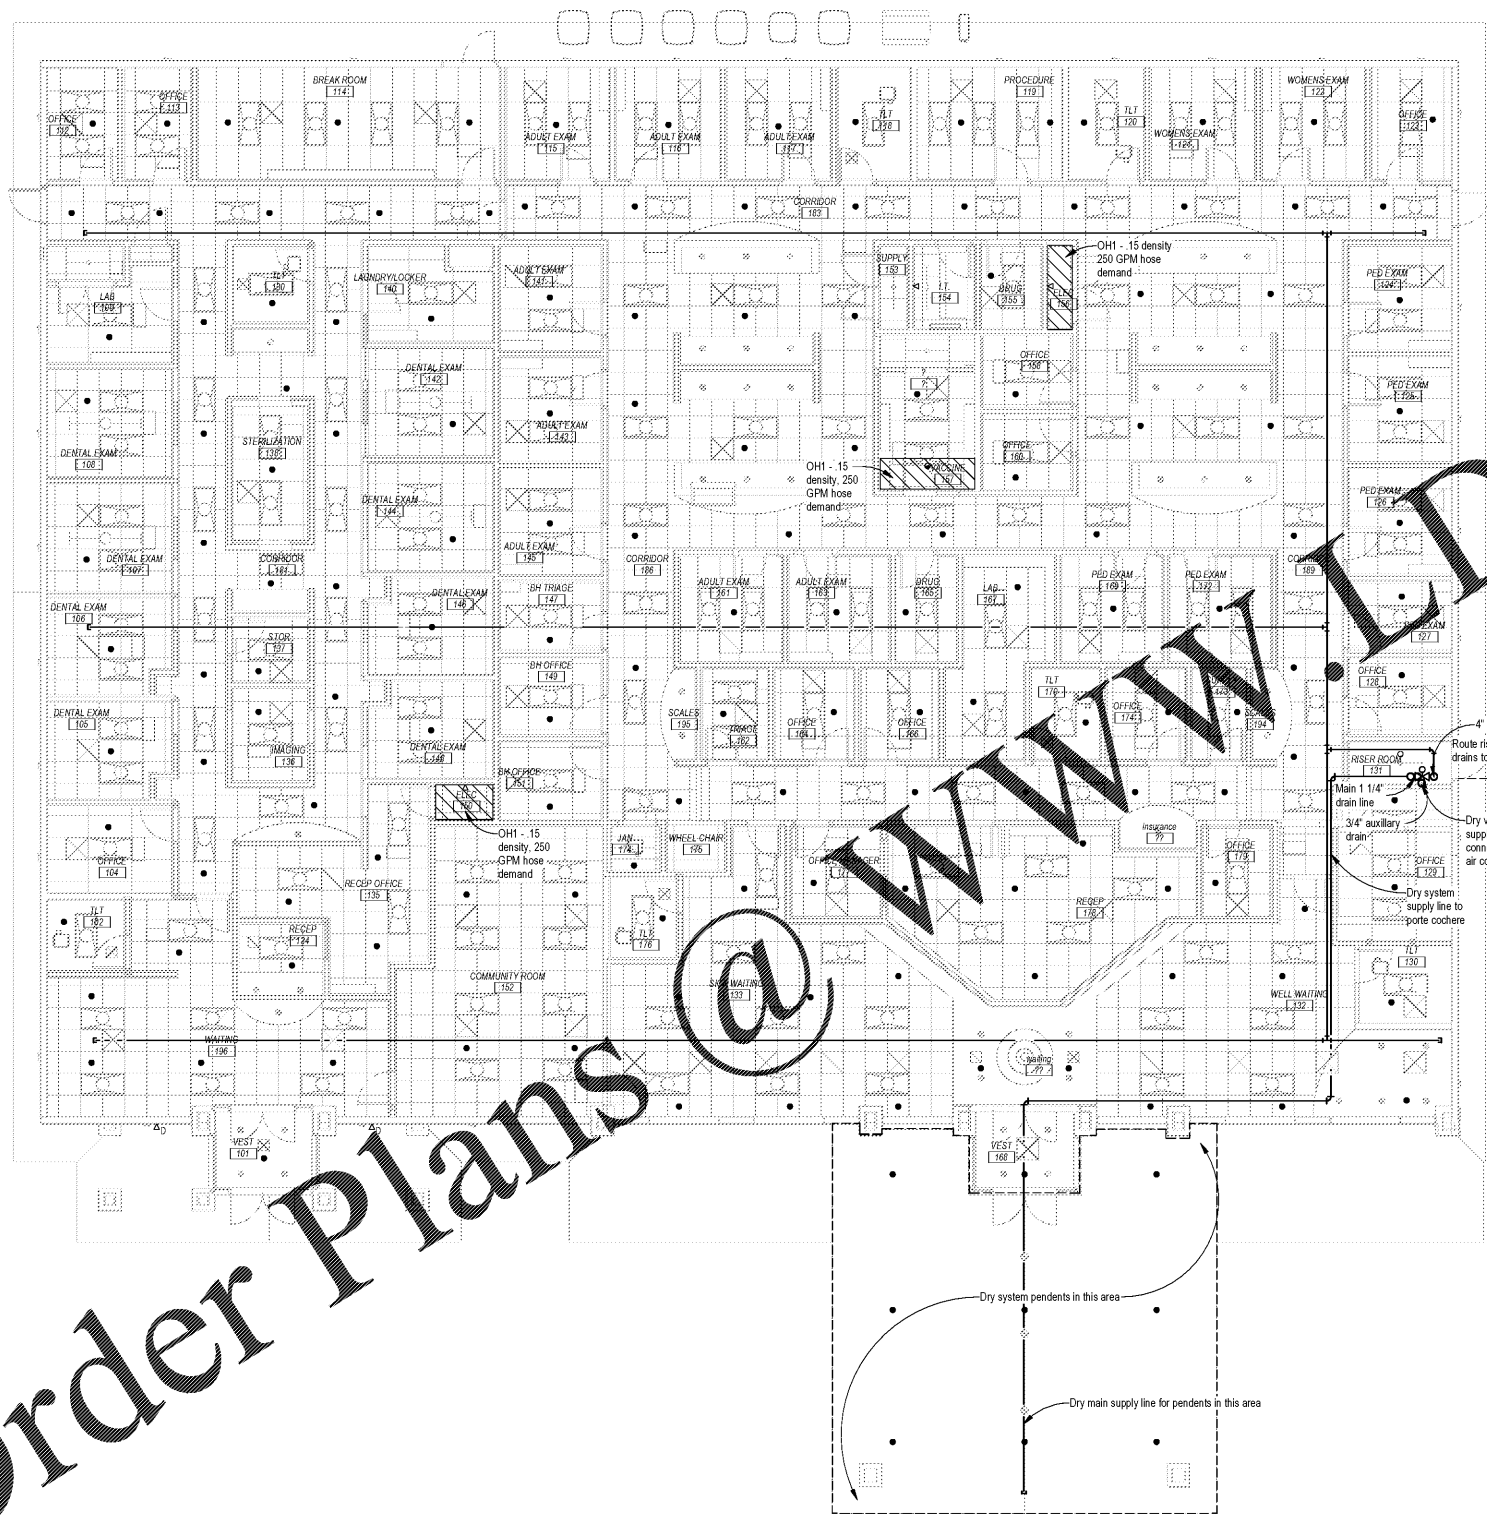


Sprinkler Head Legend	
●	Pendent Sprinkler Head
∇	Sidewall Sprinkler Head
○	Dry Sidewall Sprinkler Head
○	Upright Sprinkler Head

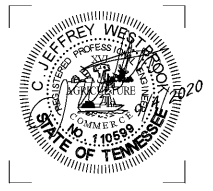

Order Plans @ WWW.LDILine.com

1 LEVEL 1 FIRE PROTECTION
SCALE: 1/8" = 1'-0"

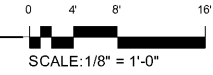

ISSUE DATES
INITIAL ISSUE 09-04-2020