



13 DENTAL AIR LINE
NOT TO SCALE

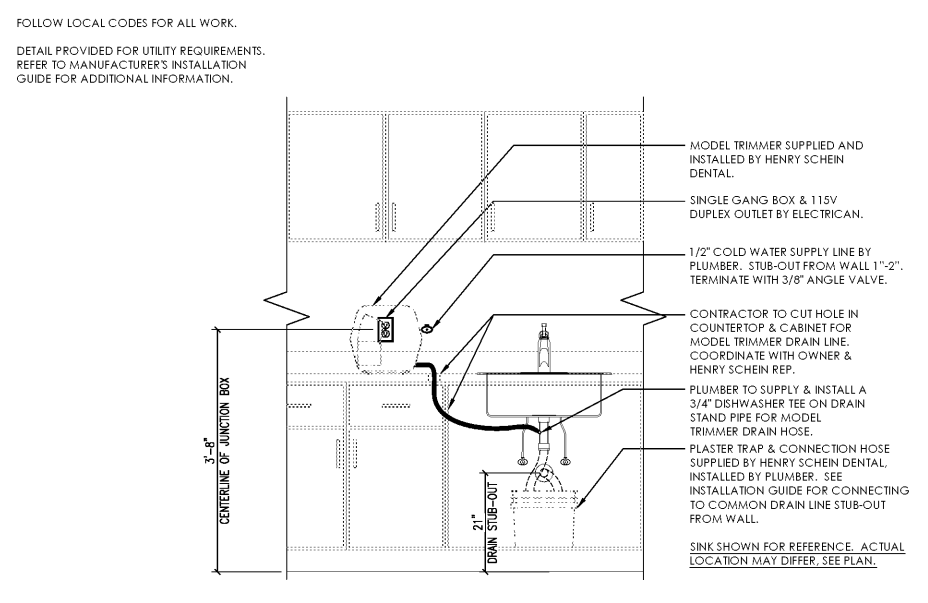


16 MODEL TRIMMER & DISPOSABLE PLASTER TRAP
NOT TO SCALE

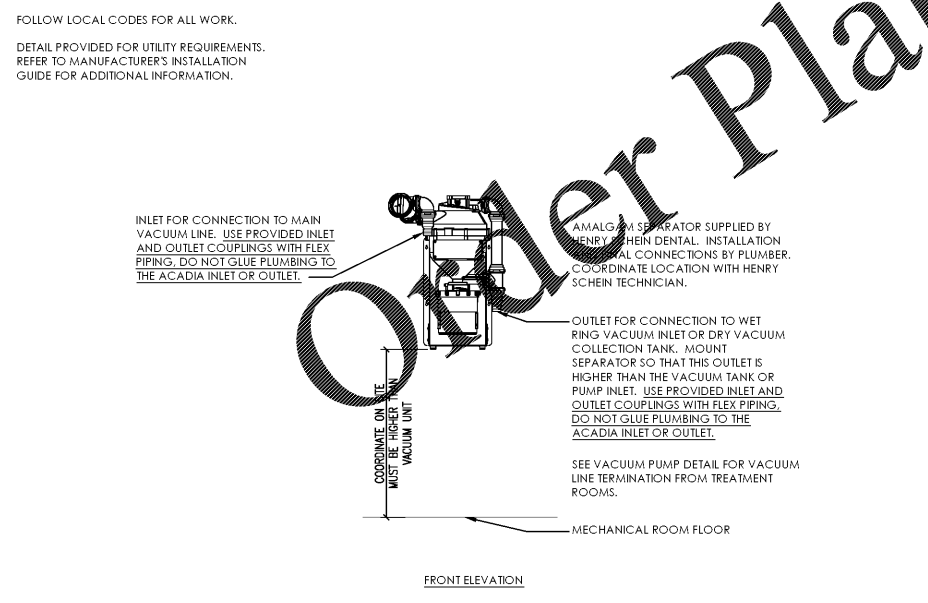


29A AIRTECHNIQUES ACADIA AMALGAM SEPARATOR
NOT TO SCALE

14C A-DEC 594 INSPIRE STERILIZATION CENTER UTILITIES
NOT TO SCALE

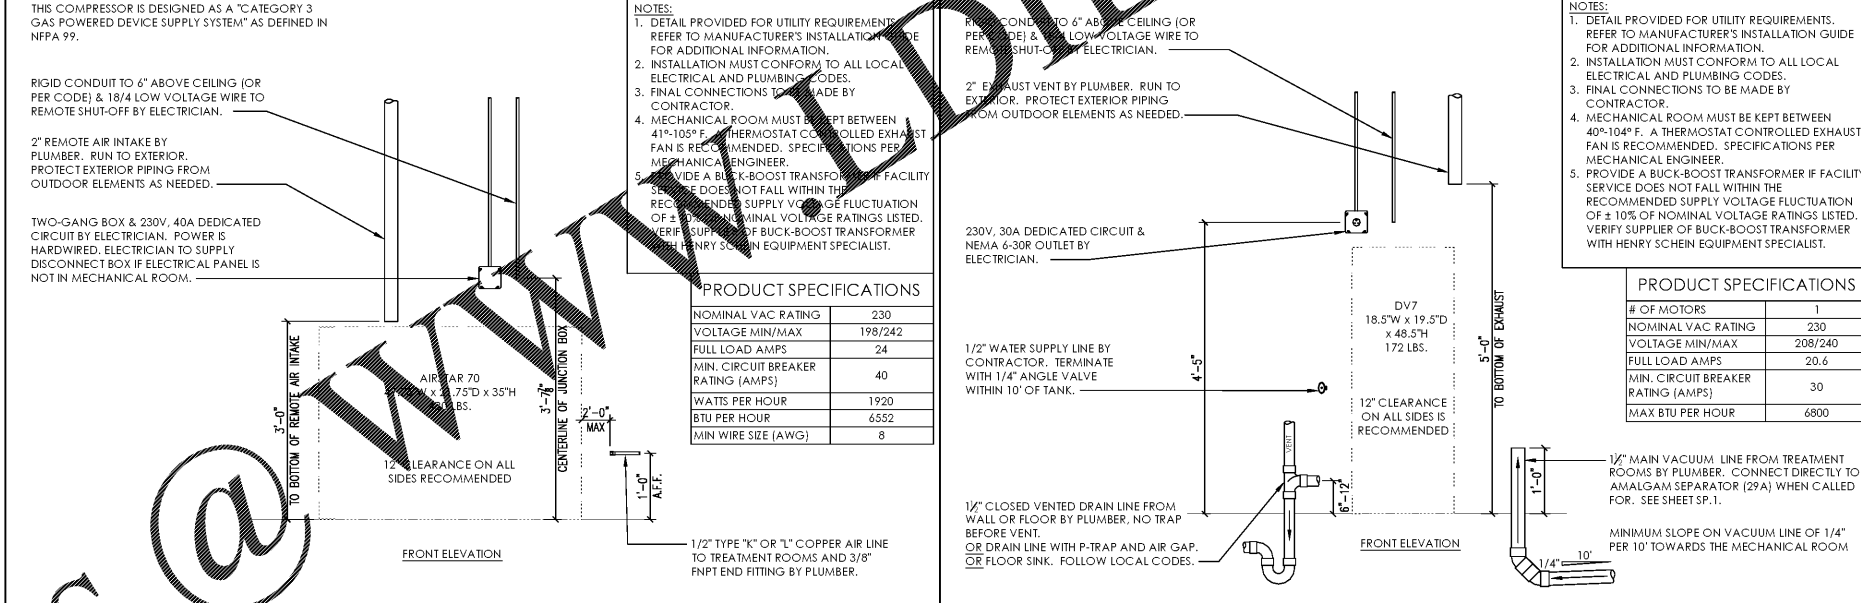


25 AIRTECHNIQUES AIRSTAR 70 COMPRESSOR
NOT TO SCALE

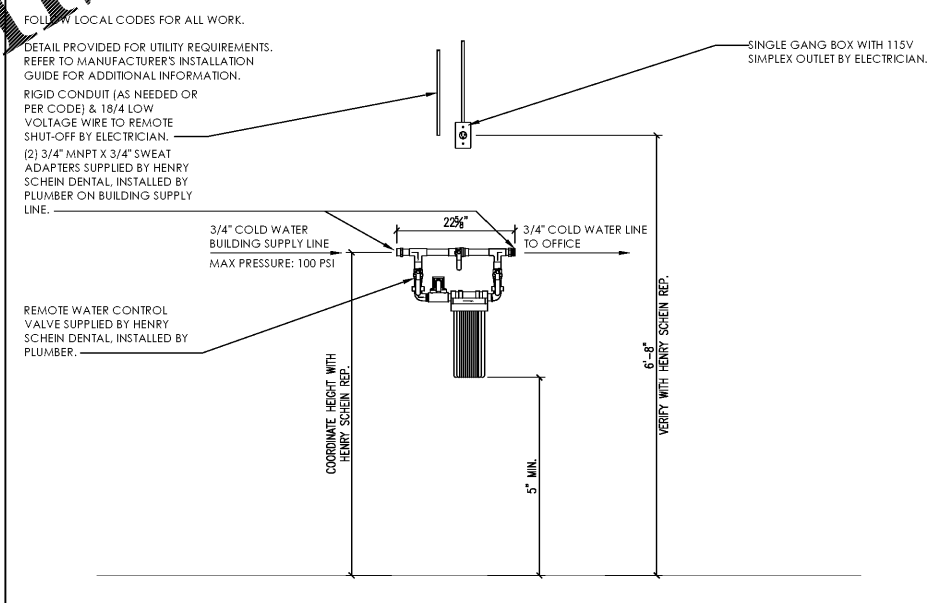

30 AIR TECHNIQUES REMOTE WATER CONTROL VALVE
NOT TO SCALE

27 DEAN DV7 VACUUM
NOT TO SCALE

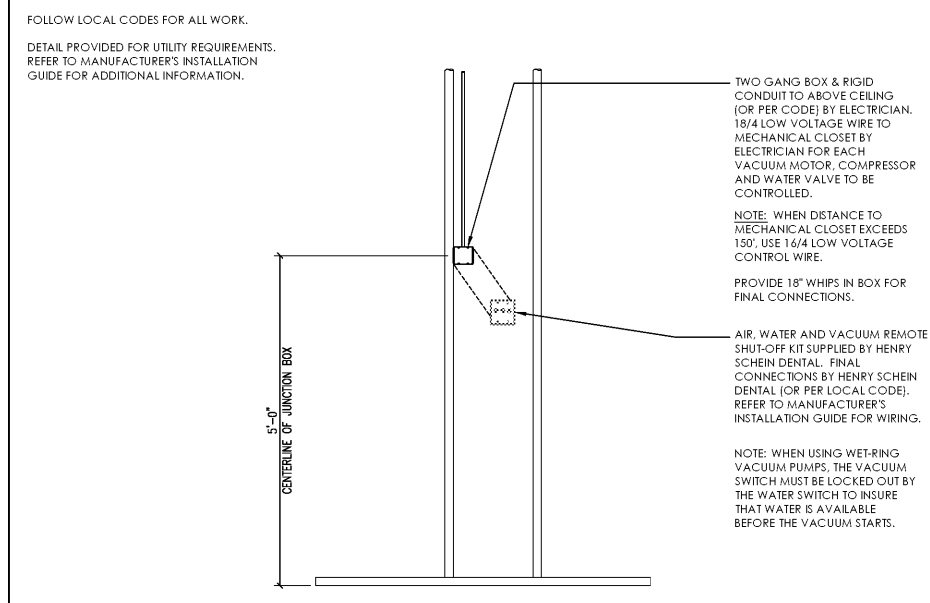

32 MECHANICAL REMOTE SHUT-OFF (3 SWITCH)
NOT TO SCALE

IMPORTANT NOTE: THIS DOCUMENT HAS BEEN PREPARED AS AN INSTRUMENT OF PROFESSIONAL SERVICE AND IS NOT AN ARCHITECTURAL PLAN. THE IDEAS/DESIGN INCLUDED HEREIN ARE THE SOLE PROPERTY OF HENRY SCHEIN DENTAL AND ARE PROTECTED UNDER COPYRIGHT. THESE PLANS MAY NOT BE USED OR REPRODUCED WITHOUT EXPRESSED WRITTEN CONSENT OF HENRY SCHEIN AND FULL PAYMENT OF ANY ASSOCIATED DESIGN FEES. ALL DIMENSIONS ARE SUBJECT TO JOB-SITE VERIFICATION.

PROJECT NUMBER: 20-0565
PROJECT START DATE: 4/3/2020
FINALS START DATE: 7/9/2020

DRAWN BY: ARCH
FINALS BY: TJK
CHECKED BY: LBS

REVISIONS:

---/---/---	---
---/---/---	---
---/---/---	---
---/---/---	---
---/---/---	---
---/---/---	---
---/---/---	---
---/---/---	---

INT. SQ. FT. = PER ARCH
SCALE: SEE DETAIL
SHT. SIZE: 24 x 36
DENTAL EQUIP. DETAILS