


Order Plans @ www.LDILine.com

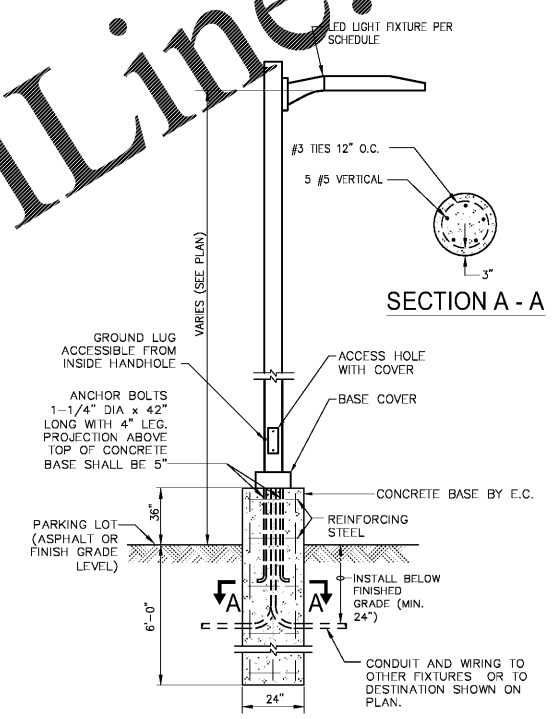

POLE BASE DETAIL - REF. ONLY

- ELECTRICAL KEYED NOTES**
- 1 VERIFY EXACT LOCATION OF MONUMENT SIGN PRIOR TO ROUGH-IN. COORDINATE WIRING REQUIREMENTS WITH SIGN MANUFACTURER.
 - 2 DENOTES WEATHERPROOF GUAZITE BOX FOR MONUMENT SIGNAGE. VERIFY EXACT LOCATION IN THE FIELD PRIOR TO ROUGH-IN.

SITE LIGHT FIXTURE SCHEDULE

TYPE	CATALOG NO.	LAMP DATA		DESCRIPTION	NOTES
		TYPE	VA		
SI	MAXLITE - MP-AR100UT4-50B	LED	99	MPULSE AREA LIGHT	1
NOTES: 1. EC SHALL PROVIDE					

PROTOTYPE TEMPLATE:
NORTHLAKE
v.2020.1.08.TKD

PROJECT INFORMATION:
TIRE KINGDOM
STORE # 945
10520 COLONIAL BLVD
FT MEYERS, LEE COUNTY, FLORIDA



PROJECT NO.: 2020-0095
DRAWN BY: DVC
CHECKED BY:

ISSUE DATE
PERMIT PLAN REVIEW 11-AUG-2020

REVISION	DATE

SHEET TITLE:
SITE ELECTRICAL PLAN

SHEET NUMBER:
E-0