


Order Plans @ WWW.DIYline.com

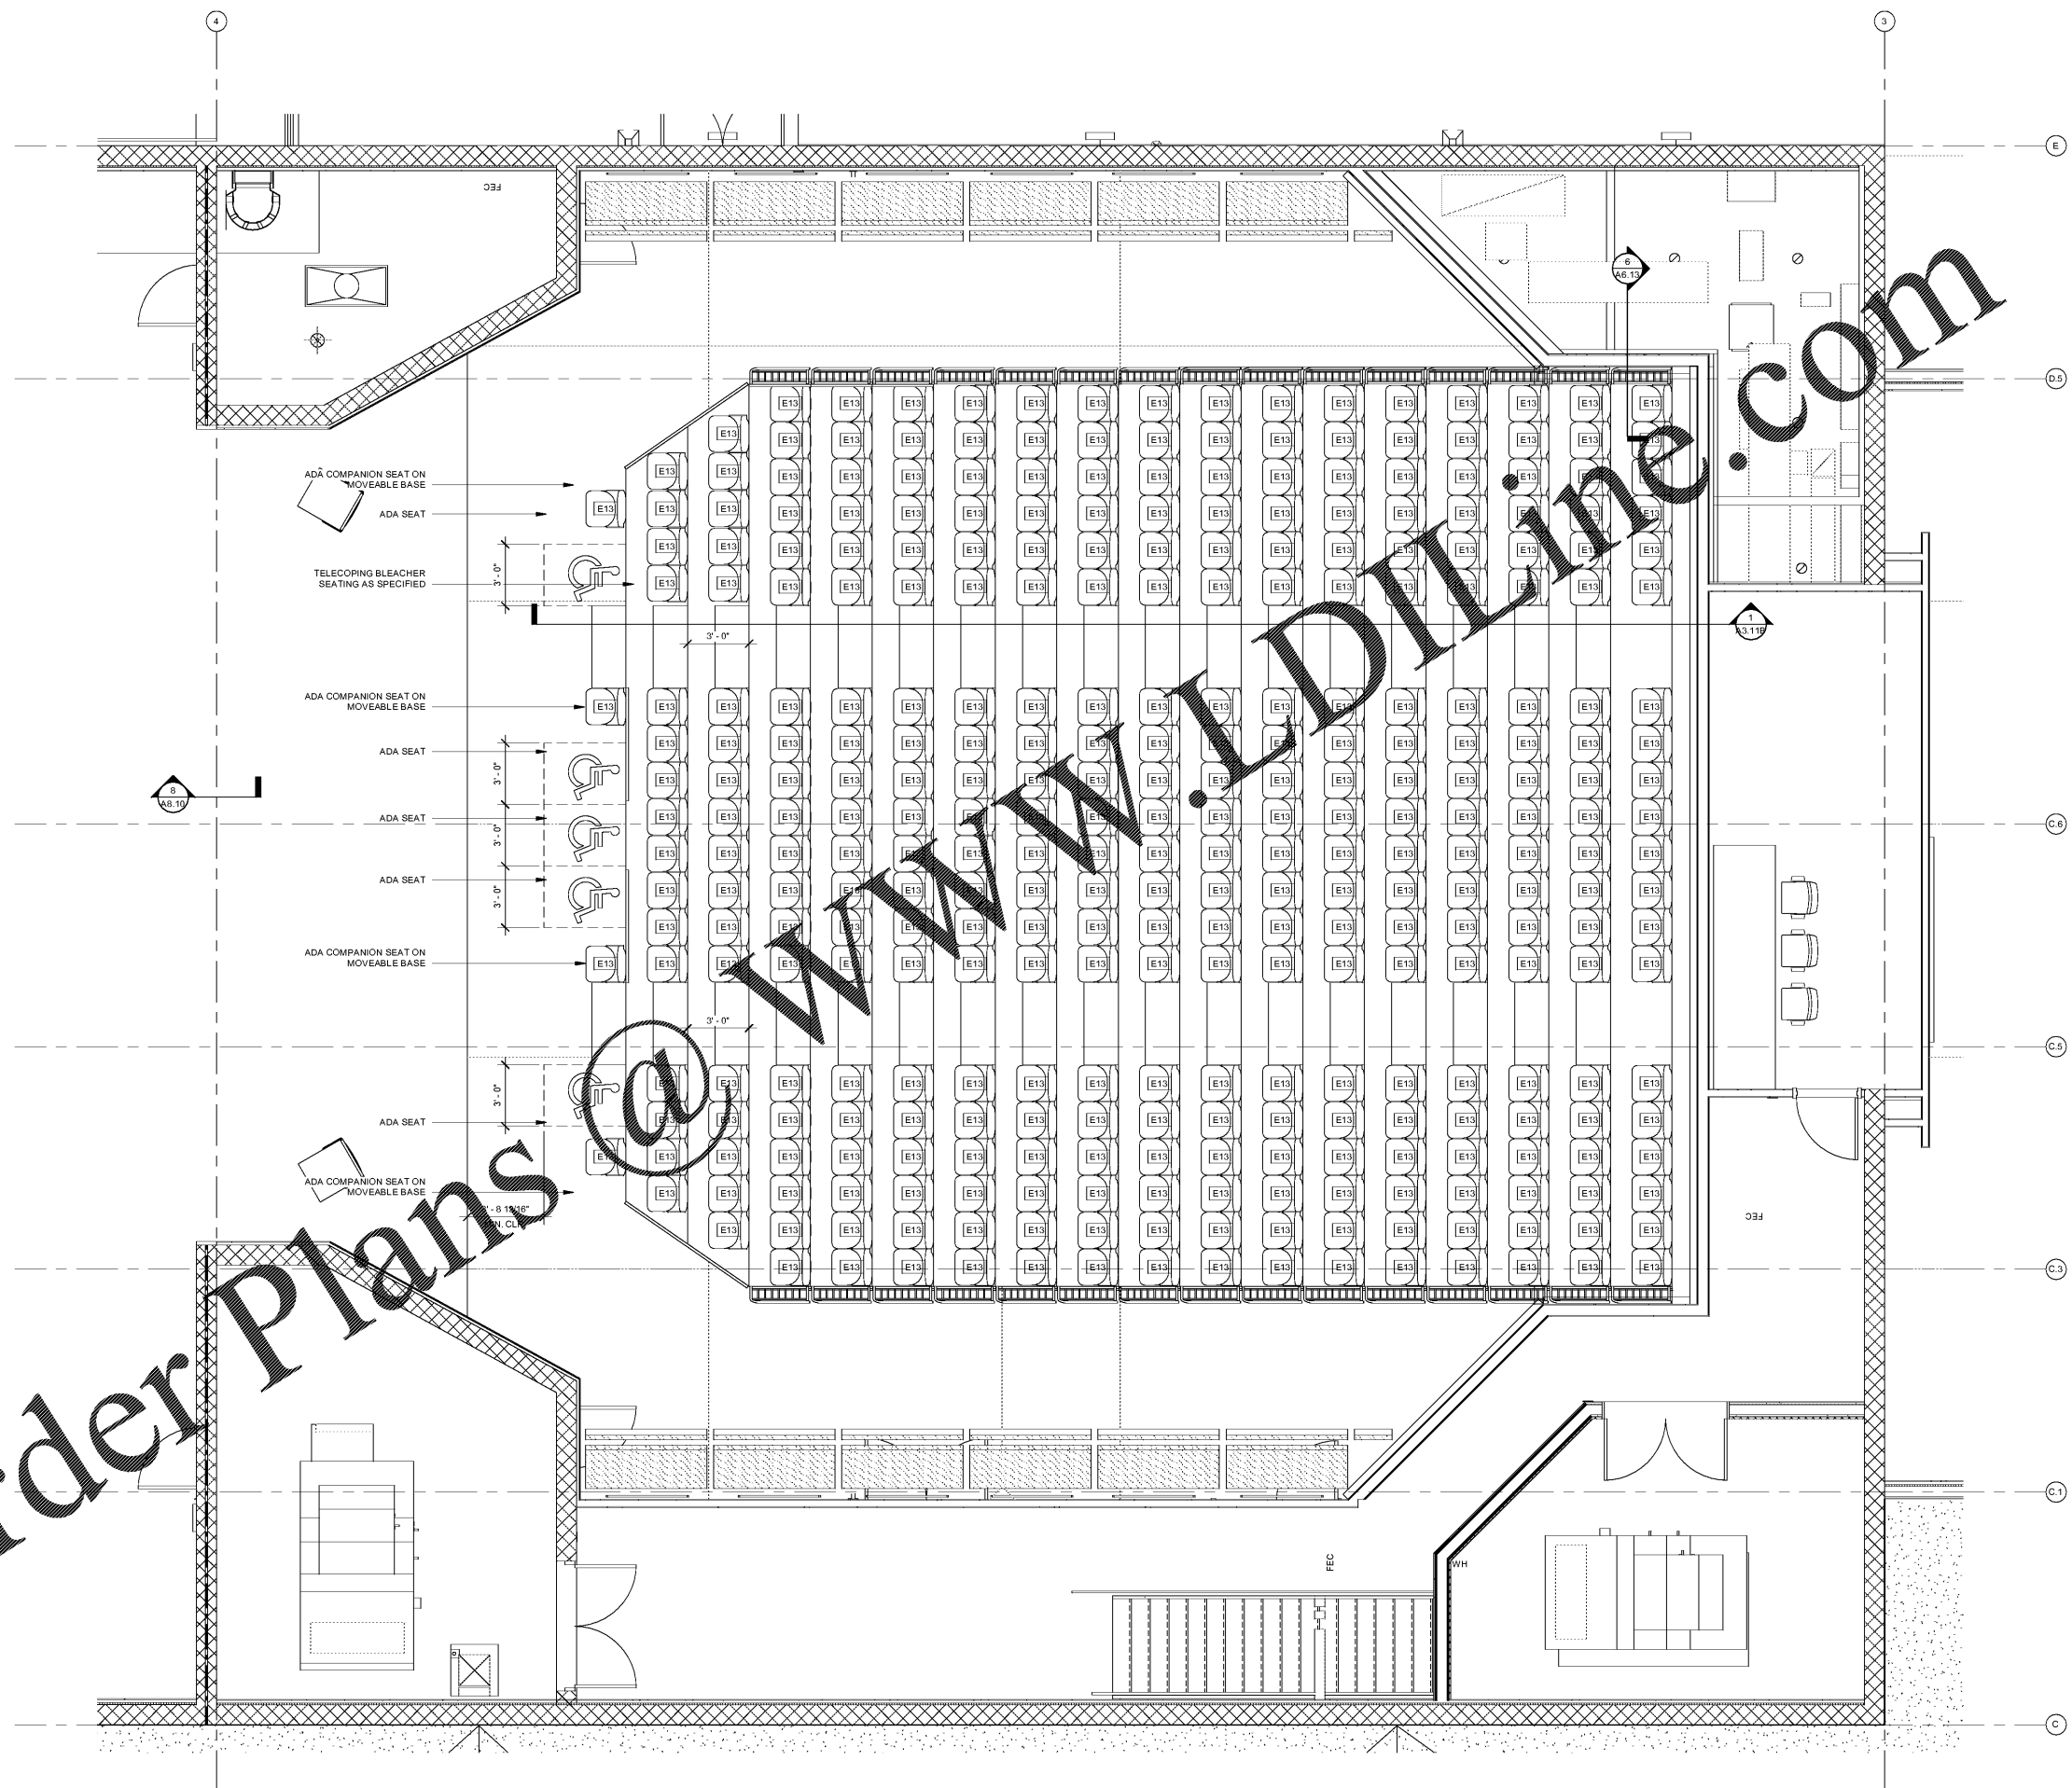

ENLARGED PLAN - RETRACTABLE SEATING 1/4" = 1'-0" 1

FLEISCHMAN GARCIA
 ARCHITECTURE : PLANNING : INTERIORS
 300 HYDE PARK AVENUE, SUITE 300
 TAMPA, FL 33606
 PHONE (813) 251-4000
 FAX (813) 251-1904
 REGISTRATION NUMBER: 04100103
 WWW.FLEISCHMANGARCIA.COM

**HILLSBOROUGH COUNTY
 NEW TAMPA PERFORMING ARTS
 CENTER**
 8550 HUNTERS VILLAGE RD.
 TAMPA FL 33647

THIS DESIGN AND DRAWING IS THE SOLE PROPERTY OF FLEISCHMANGARCIA. NO PART OF THIS WORK MAY BE REPRODUCED WITHOUT PRIOR WRITTEN PERMISSION FROM FLEISCHMANGARCIA.

I CERTIFY TO THE BEST OF MY KNOWLEDGE THAT THESE DRAWINGS COMPLY WITH ALL RELEVANT BUILDING CODES.

PERMIT SET



MARCEL MASLOWSKI
 AR98182

FGA PROJECT NUMBER
 19048

ISSUE DATE
 04-15-2020

REVISIONS	
NO.	DATE

SHEET NAME
RETRACTABLE SEATING

SHEET NUMBER
A3.11A