


Order Plans @ www.LDILine.com

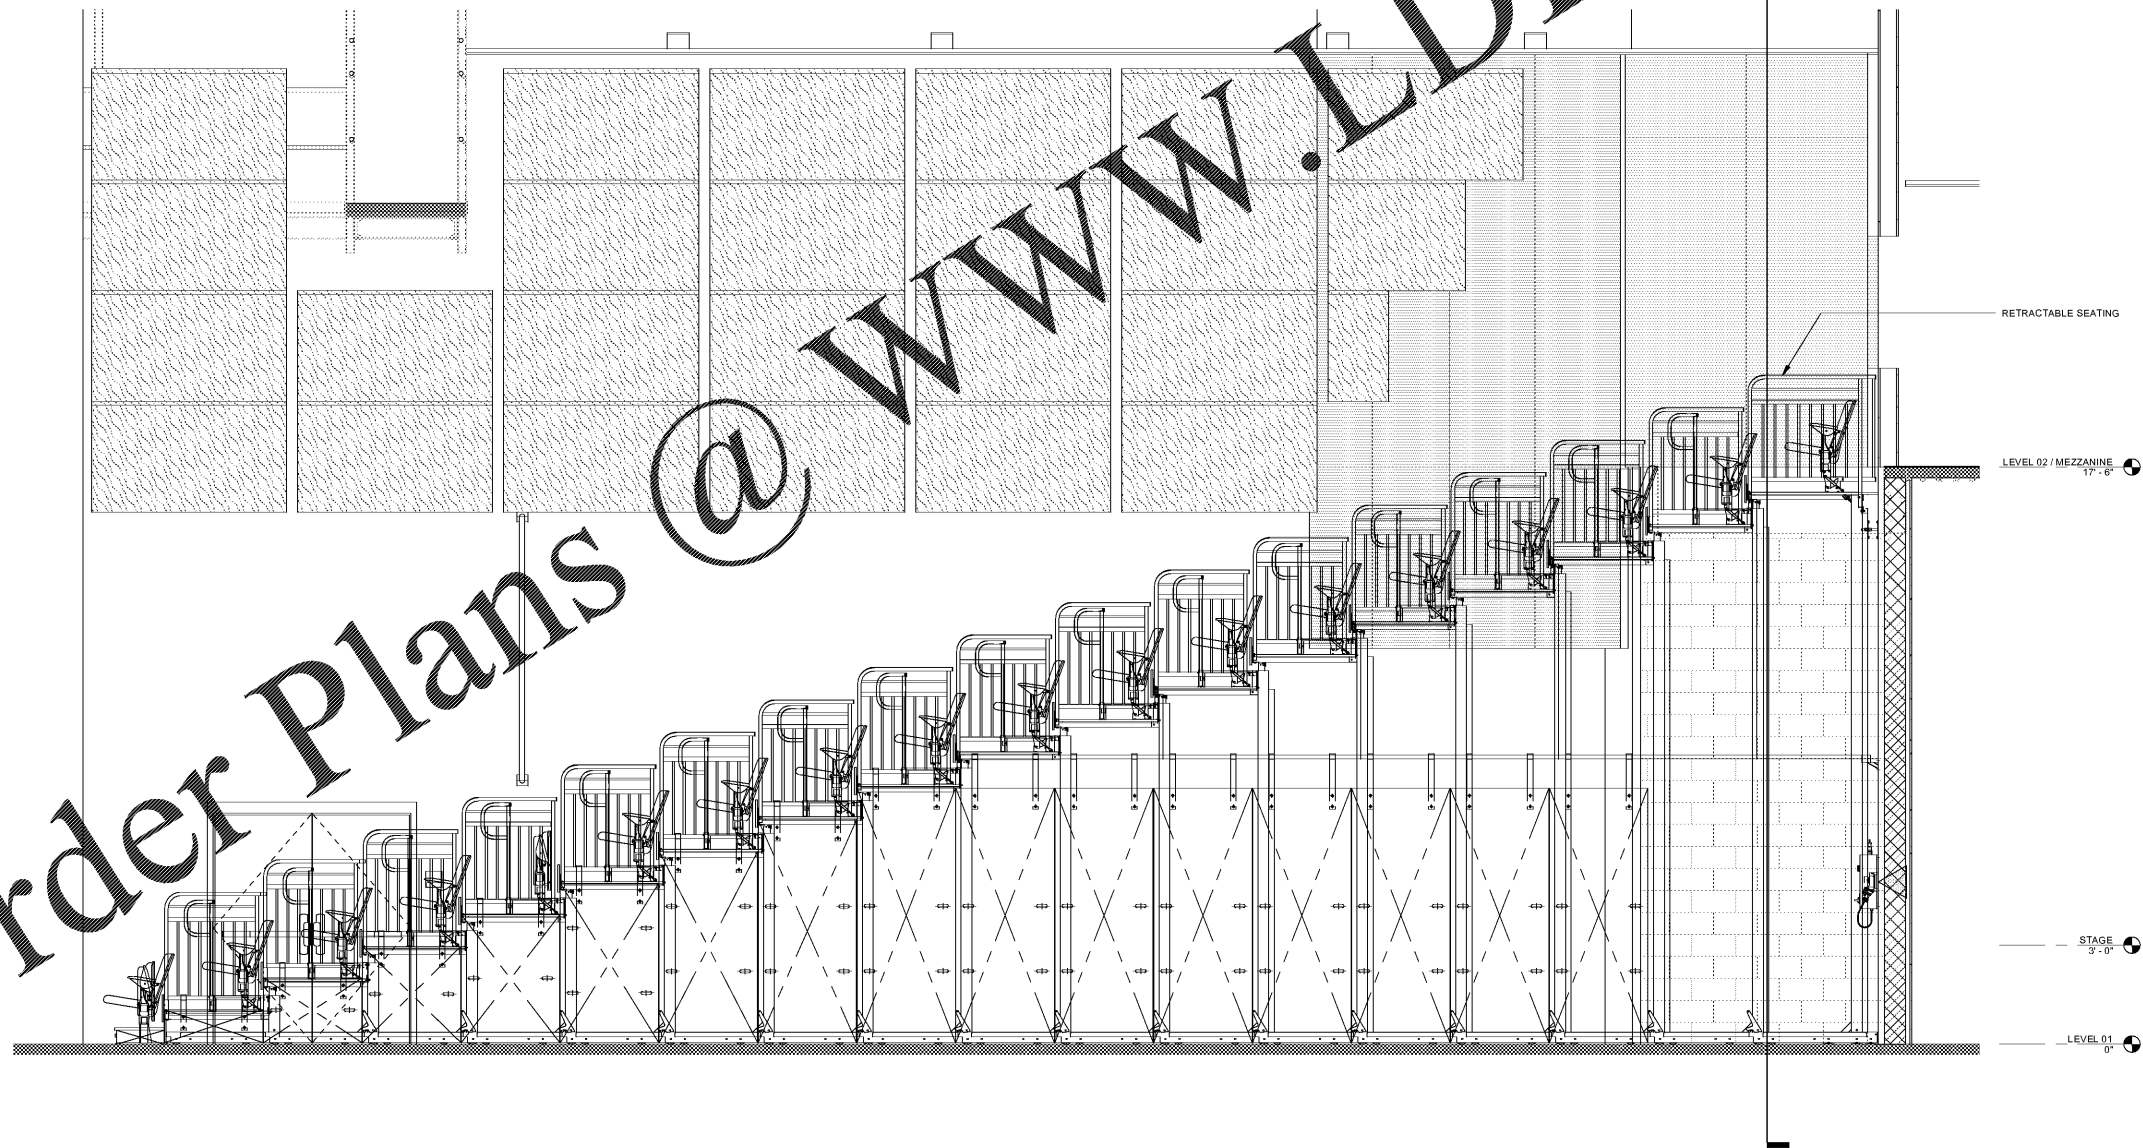

SECTION - RETRACTABLE SEATING 1
3/8" = 1'-0"

FLEISCHMANGARCIA
ARCHITECTURE : PLANNING : INTERIORS
324 HYDE PARK AVENUE, SUITE 300
SAFETY HARBOR, FL 34629
PHONE (813) 725-8800
FAX (813) 251-1804
REGISTRATION NUMBER: 0400103
www.fleischmangarcia.com

HILLSBOROUGH COUNTY
NEW TAMPA PERFORMING ARTS
CENTER
8550 HUNTERS VILLAGE RD.
TAMPA FL 33647

THIS DESIGN AND DRAWING IS THE SOLE
PROPERTY OF FLEISCHMANGARCIA. NO
PART OF THIS WORK MAY BE REPRODUCED
WITHOUT PRIOR WRITTEN PERMISSION
FROM FLEISCHMANGARCIA.

I CERTIFY TO THE BEST OF MY
KNOWLEDGE THAT THESE DRAWINGS
COMPLY WITH ALL RELEVANT BUILDING
CODES.

PERMIT SET



MARCEL MASLOWSKI
AR98182

FGA PROJECT NUMBER
19048

ISSUE DATE
04-15-2020

REVISIONS		
NO.	DATE	NOTES

SHEET NAME
RETRACTABLE SEATING

SHEET NUMBER
A3.11B